



F.A.I. RTE.	SECTION	COUNTY	TOTAL SHEETS	SHEET NO.
412	(50-6VB)I-2	LASALLE	25	5
FED. ROAD DIST. NO. ILLINOIS		STATE AID PROJECT		

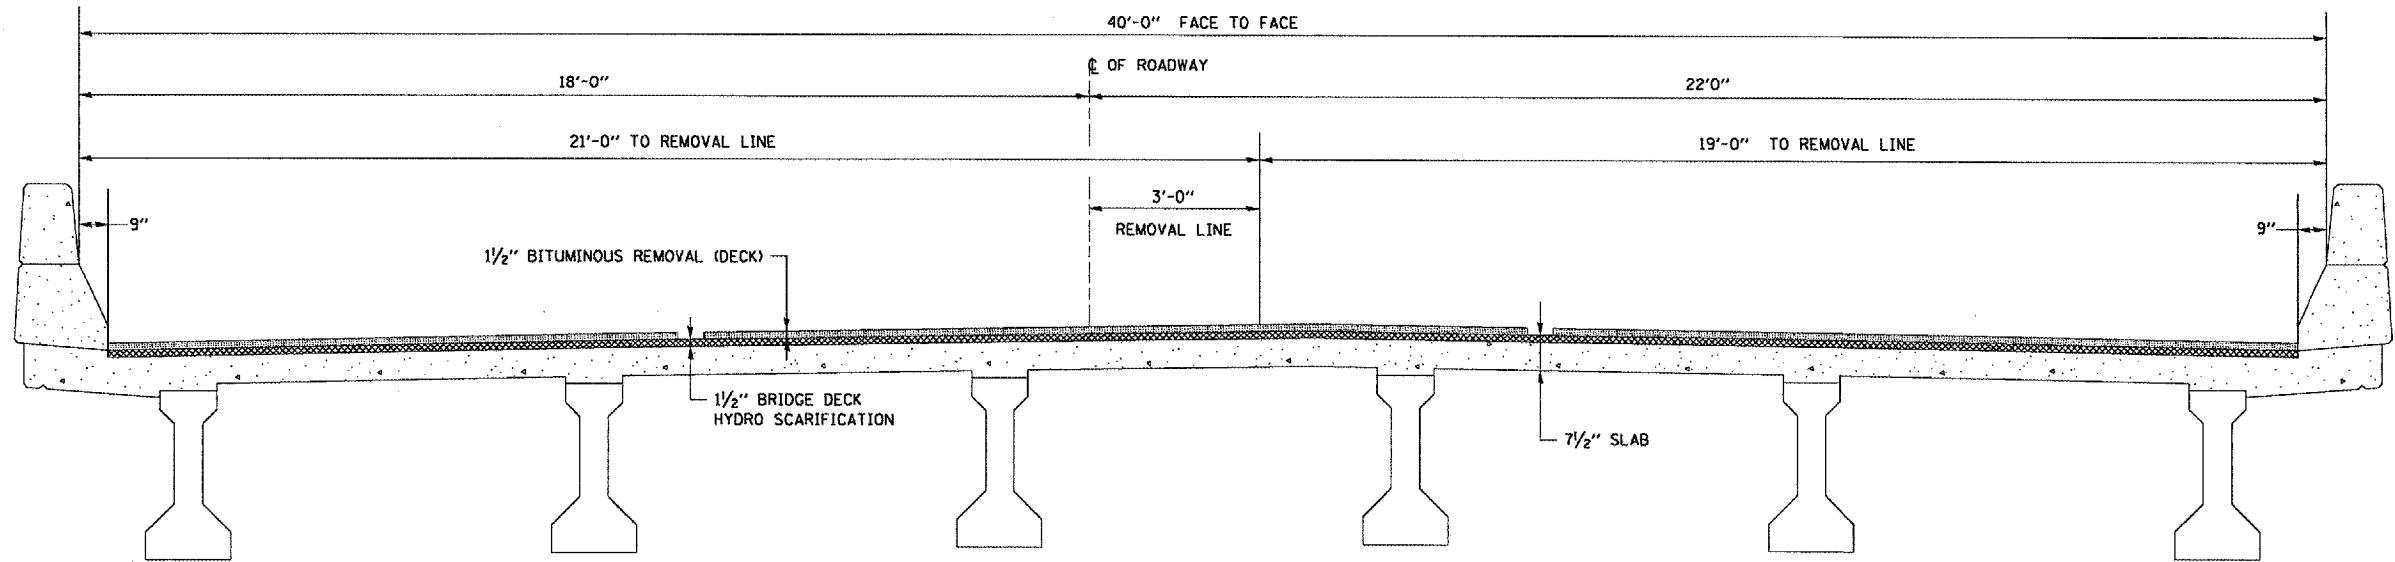

EXISTING TYPICAL SECTION

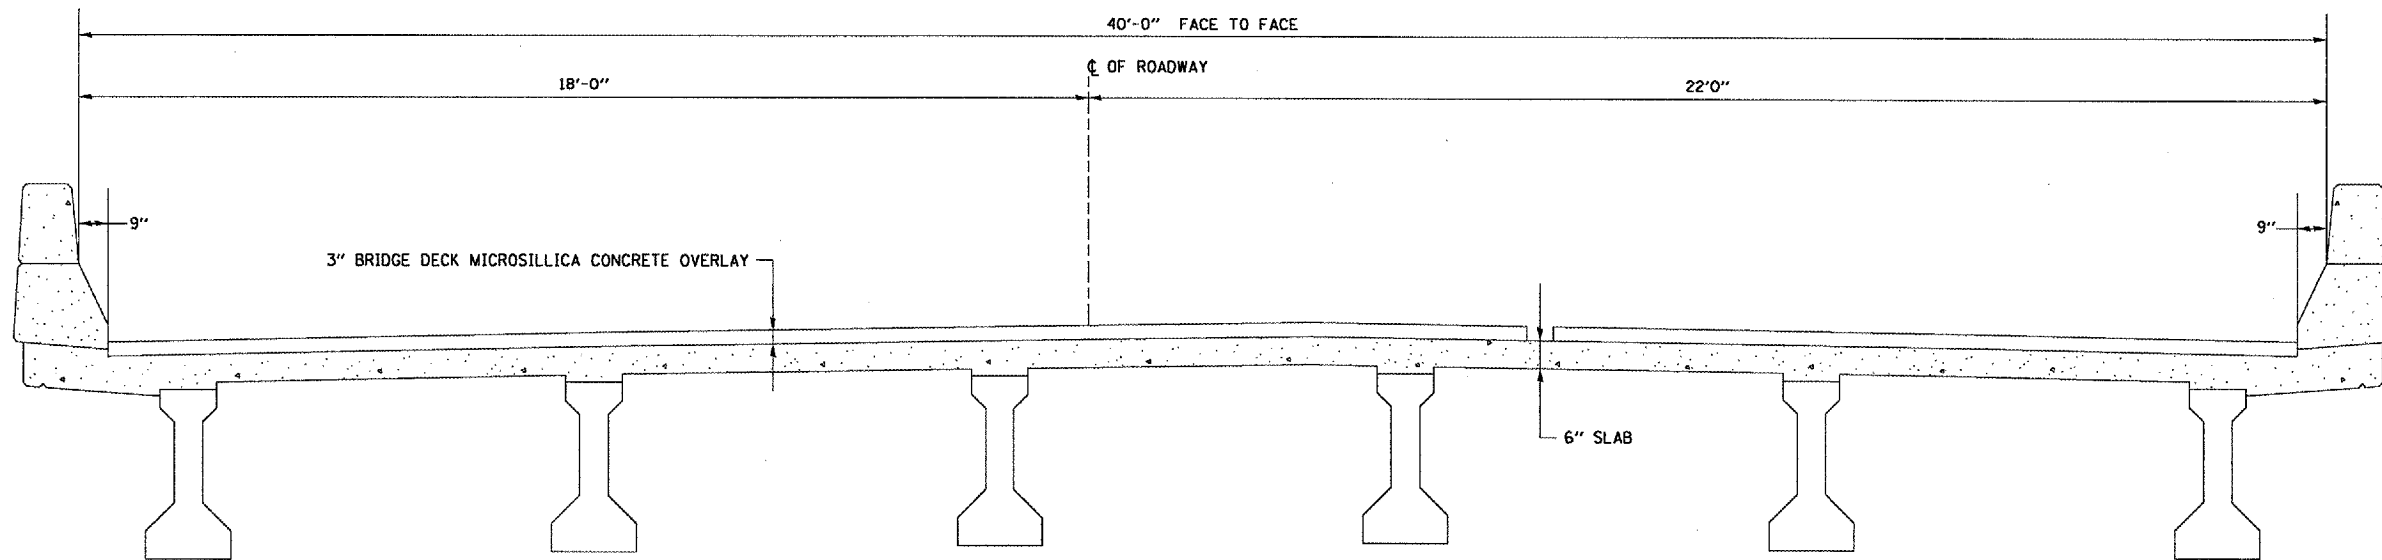

PROPOSED TYPICAL SECTION

REVISIONS	
NAME	DATE

ILLINOIS DEPARTMENT OF TRANSPORTATION
DECK RECONSTRUCTION DETAILS
 TYPICALS
 S.N. 050-0168 (NB)
 F.A.I. 412 OVER C. & N.W. RAILROAD
 SECTION (50-6VB)I-1
 STA. 1429 + 12.74

MARCH 21, 2005
 C:\PROJECTS\GMA\IN06\CM301\DETAILS.DGN