




F.A.I. RTE.	SECTION	COUNTY	TOTAL SHEETS	SHEET NO.
412	(50-6VB)I-2	LASALLE	25	22
FED. ROAD DIST. NO.	ILLINOIS	STATE AID PROJECT		

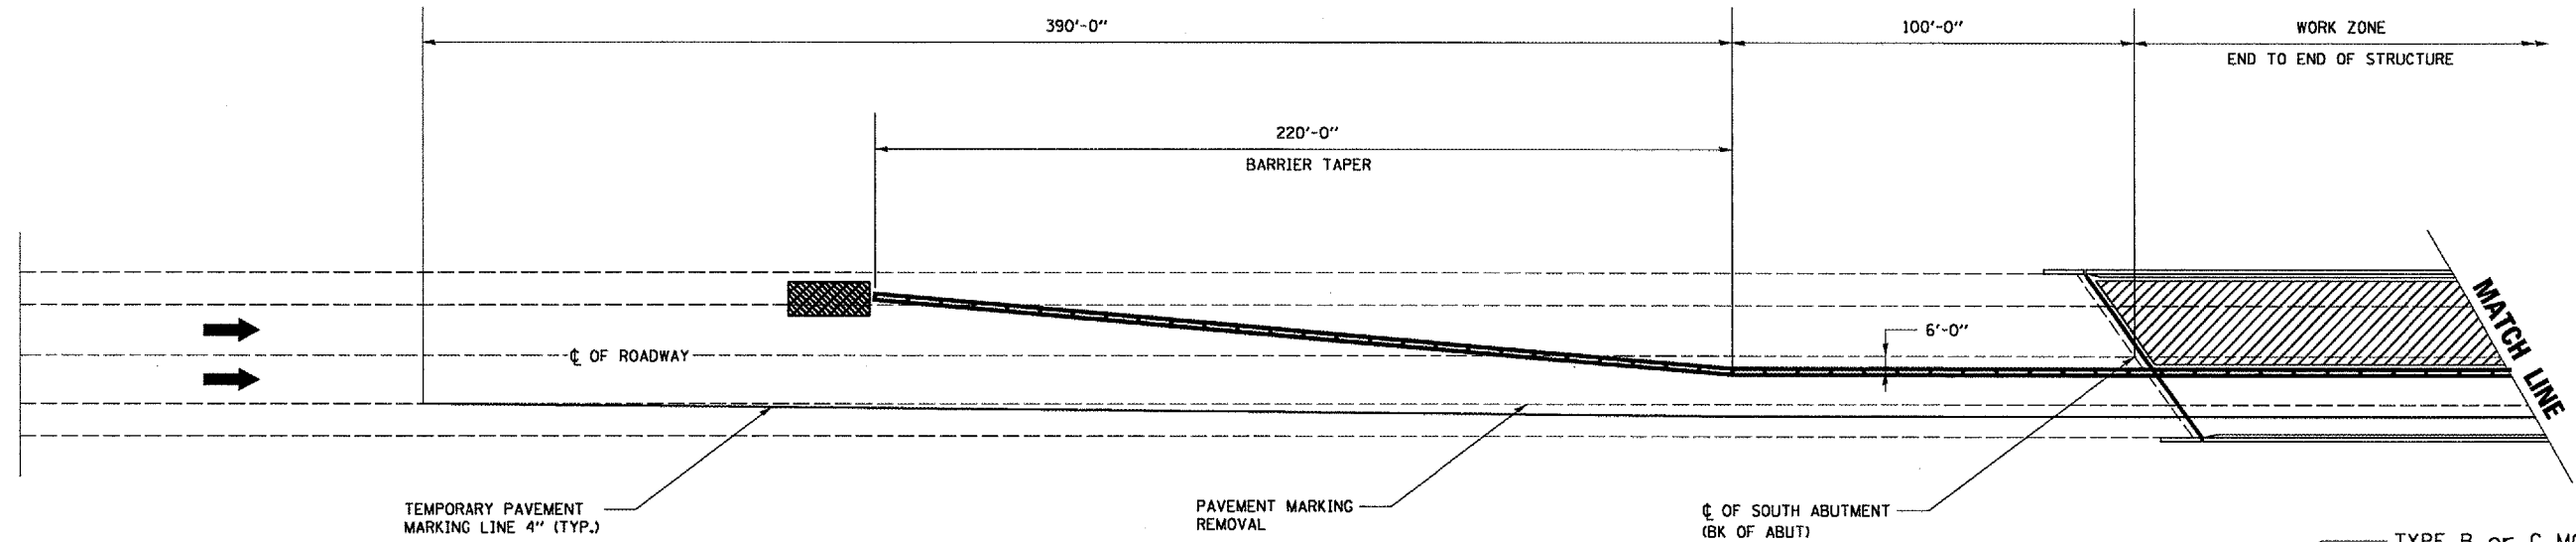

PLAN

LEGEND

- TEMPORARY CONCRETE BARRIER
- WORK ZONE
- IMPACT ATTENUATOR

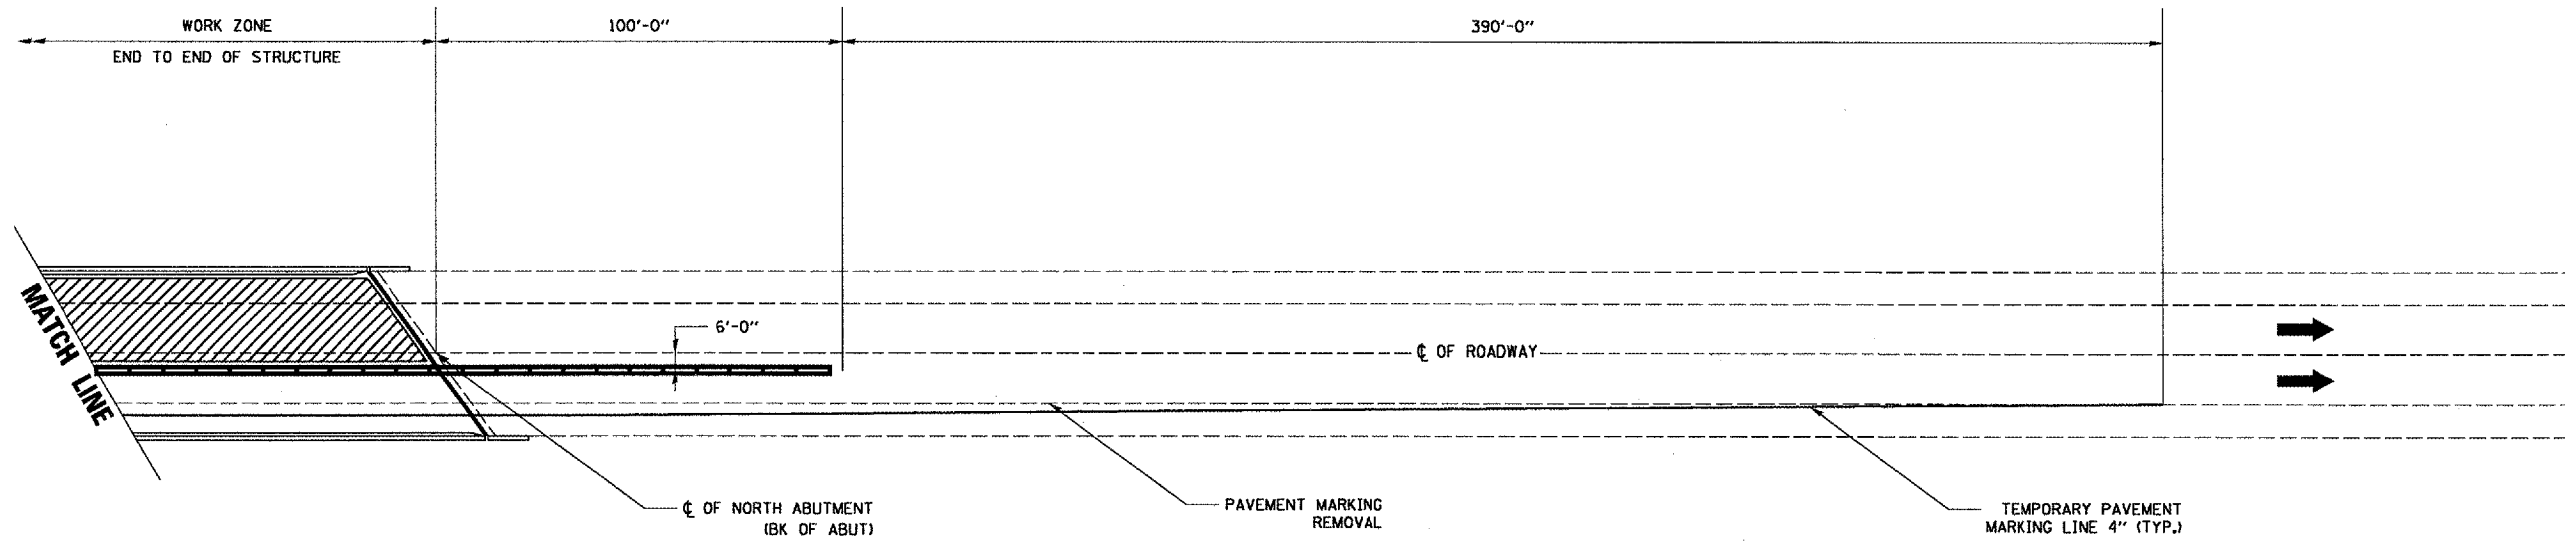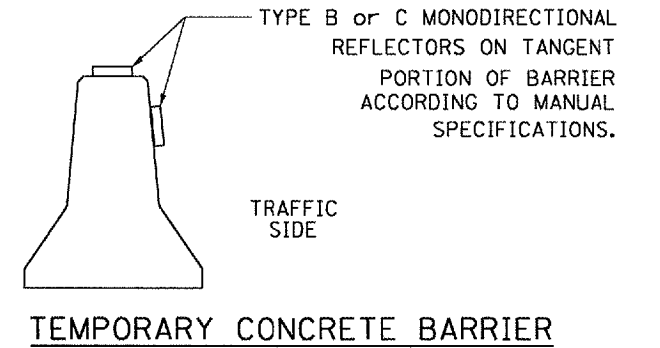

PLAN

WORK THIS SHEET WITH TRAFFIC CONTROL AND PROTECTION STANDARD 701402

REVISIONS	
NAME	DATE

ILLINOIS DEPARTMENT OF TRANSPORTATION
STAGING AND TRAFFIC CONTROL
 STAGE I
 S.N. 050-0168 (NB)
 F.A.I. 412 OVER C. & N.W. RAILROAD
 SECTION (50-6VB)I-1
 STA. 1429+12.74