



F.A.I. RTE.	SECTION	COUNTY	TOTAL SHEETS	SHEET NO.
412	(50-6VB)I-1	LASALLE	25	7
FED. ROAD DIST. NO.		ILLINOIS	STATE AID PROJECT	

• Cut existing reinforcement extending into removal area 3'-0" min to provide required lap with new reinforcement

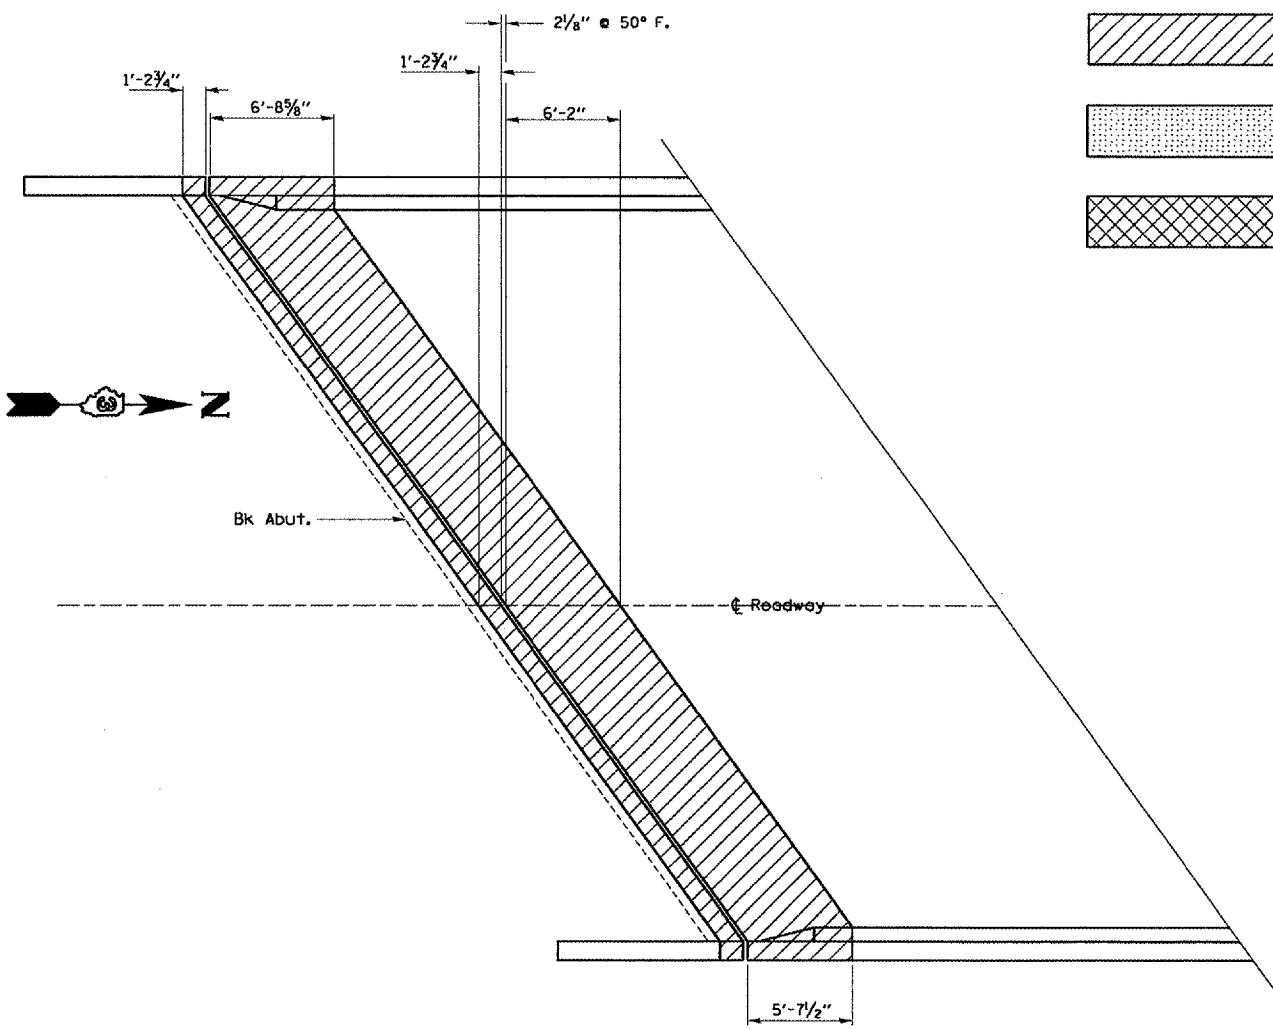

**PLAN**

- CONCRETE REMOVAL
- BITUMINOUS CONCRETE REMOVAL - DECK
- BRIDGE DECK HYDRO - SCARIFICATION

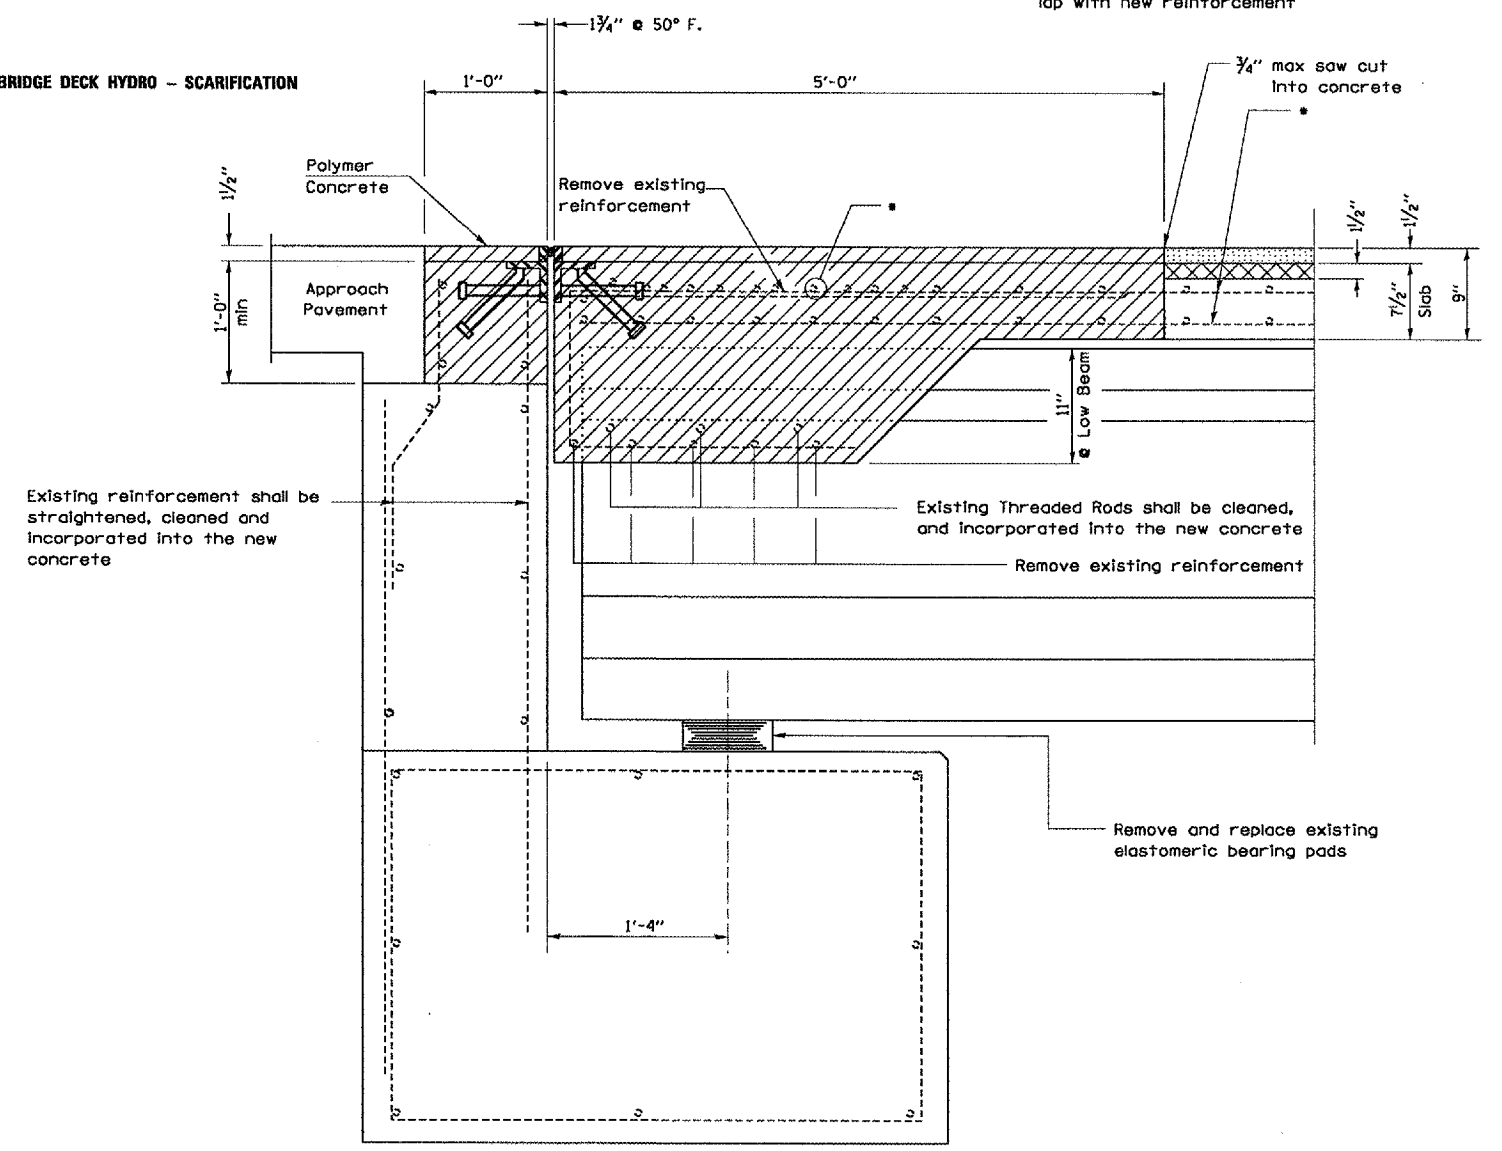

**ABUTMENT SECTION**  
@ RT <'S

**BILL OF MATERIAL SOUTH ABUTMENT**

Item	Unit	Total
CONCRETE REMOVAL	CU. YD.	15.9
JACK AND REPLACE BEARINGS	EACH	6

REVISIONS	
NAME	DATE

ILLINOIS DEPARTMENT OF TRANSPORTATION  
**CONCRETE REMOVAL DETAILS**  
**SOUTH ABUTMENT**  
S.N. 050-0167 (SB)  
F.A.I. 412 OVER C. & N.W. RAILROAD  
SECTION (50-6VB)I-1  
STA. 1429 + 12.74

DATE - MARCH 06, 2005  
DGN - CM05/CM321/DETAILS.DGN