



F.A.I. RTE.	SECTION	COUNTY	TOTAL SHEETS	SHEET NO.
412	150-6VB)I-1	LASALLE	25	21
FED. ROAD DIST. NO.		ILLINOIS	NON-FED. AID PROJECT	

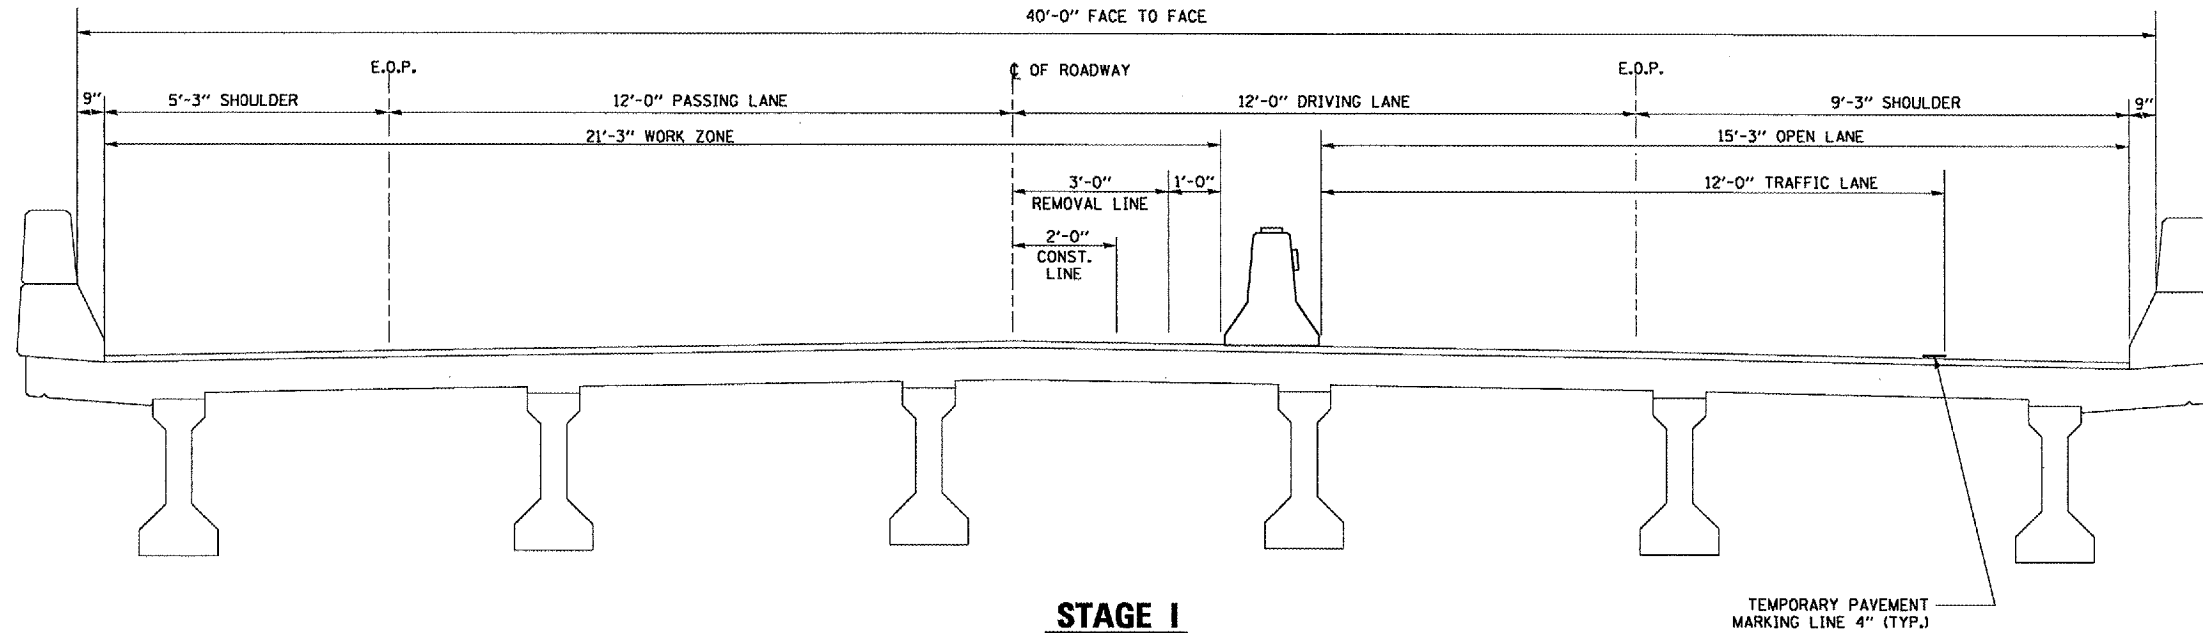

STAGE I

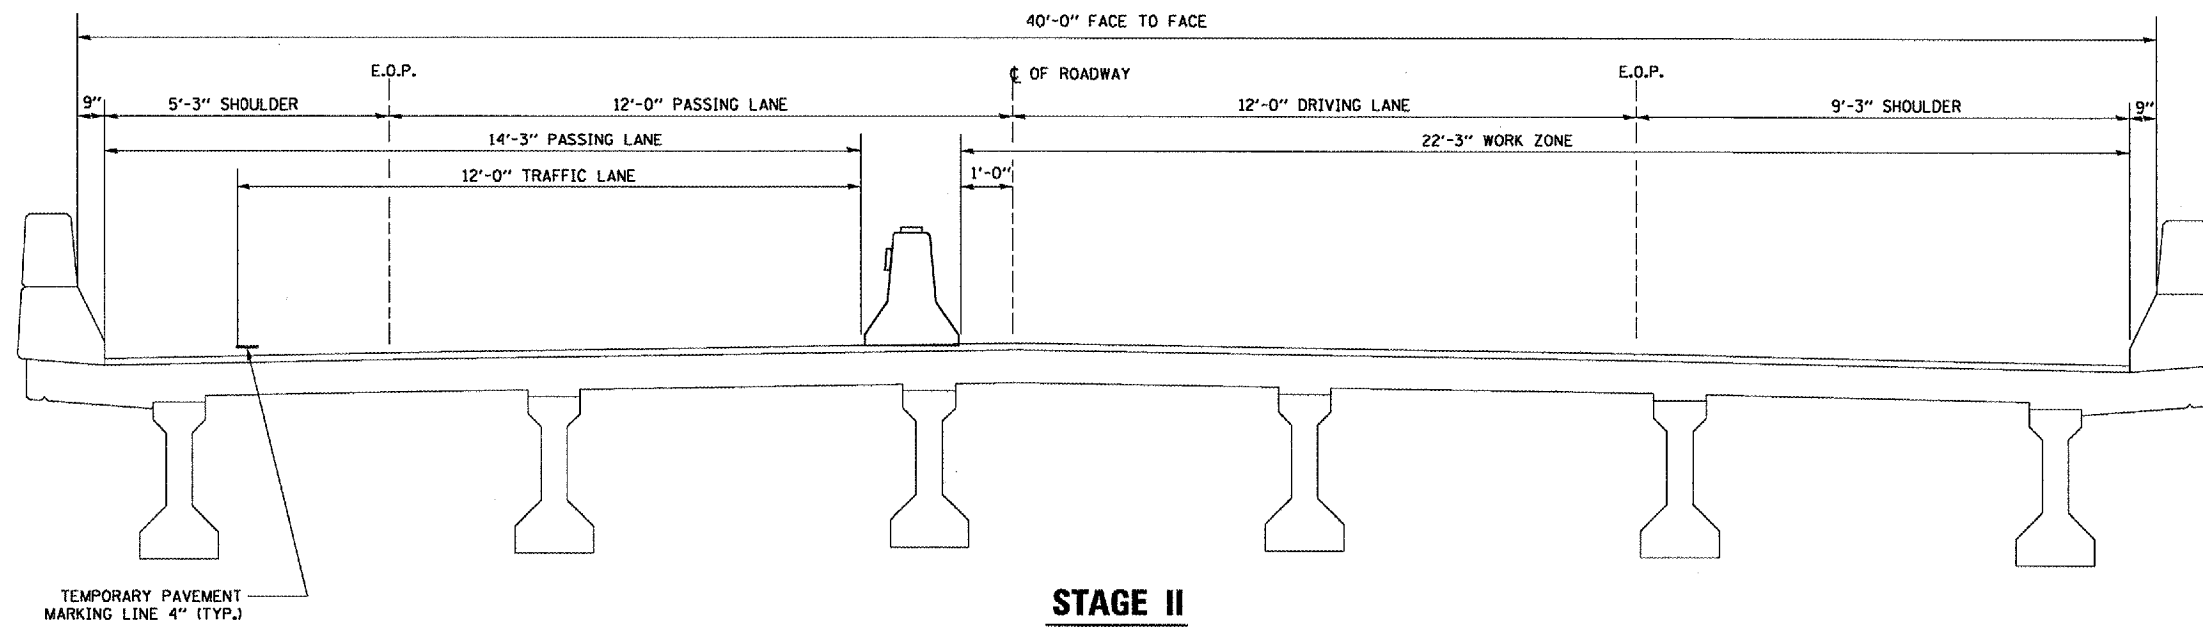

STAGE II

MARCH 5, 2005
C:\PROJECTS\CM\AIN05\CM327\DETAILS.DGN

REVISIONS	
NAME	DATE

ILLINOIS DEPARTMENT OF TRANSPORTATION
STAGING AND TRAFFIC CONTROL
TYPICAL SECTIONS
 S.N. 050-0167 (SB)
 F.A.I. 412 OVER C. & N.W. RAILROAD
 SECTION (50-6VB)I-1
 STA. 1429+12.74