

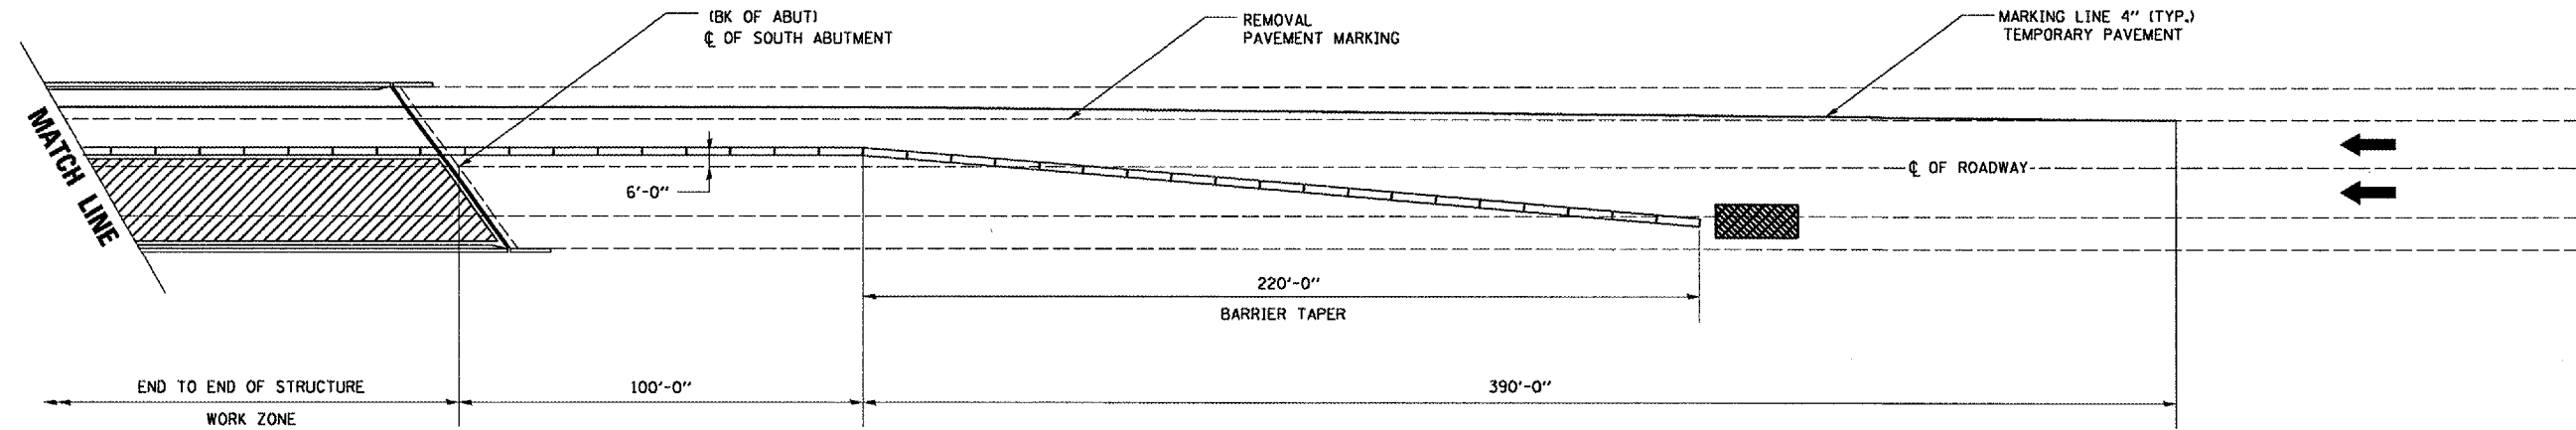


F.A.I. RTE.	SECTION	COUNTY	TOTAL SHEETS	SHEET NO.
412	(50-6VB)I-1	LASALLE	25	22
FED. ROAD DIST. NO.		ILLINOIS	NON-FED. AID PROJECT	

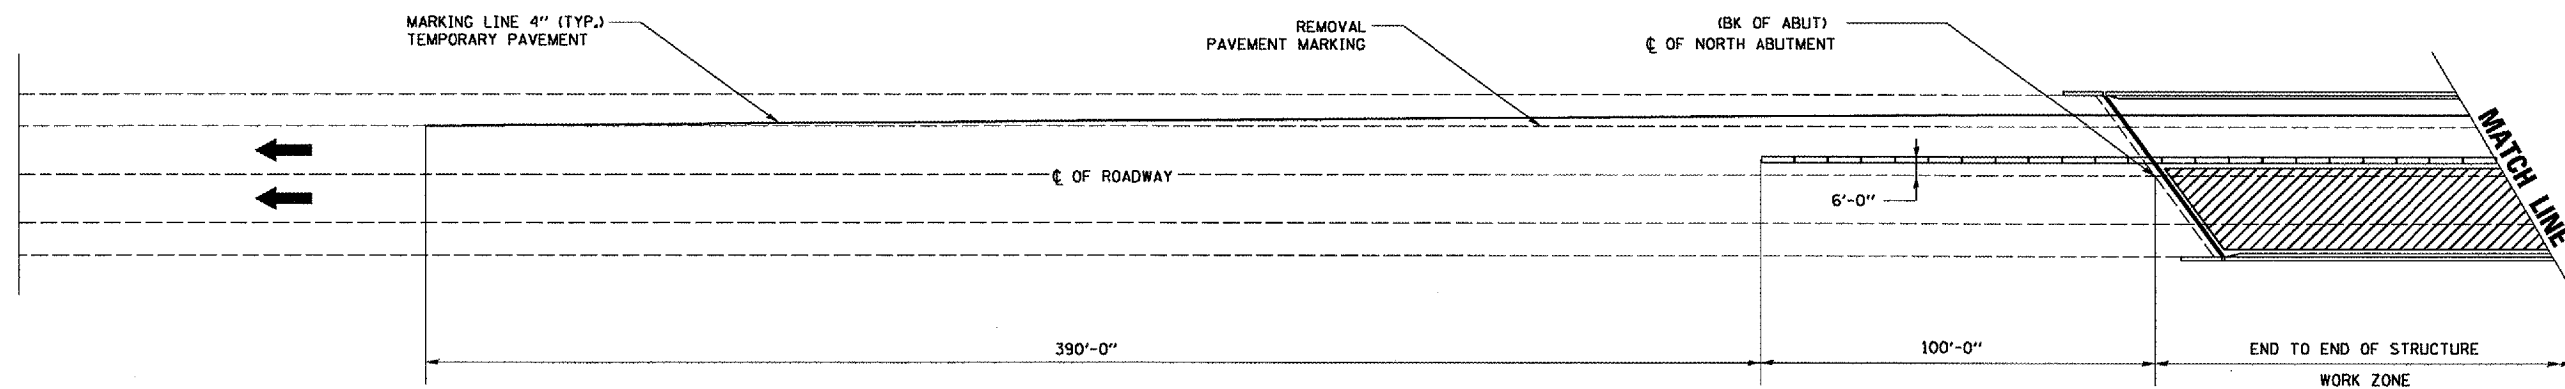

PLAN

- LEGEND**
- TEMPORARY CONCRETE BARRIER
 - WORK ZONE
 - IMPACT ATTENUATOR

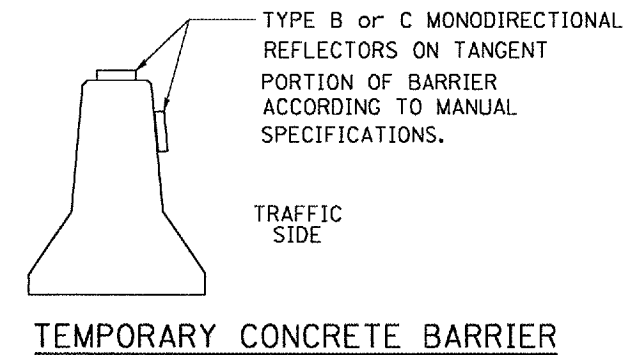

PLAN

REVISIONS	
NAME	DATE

ILLINOIS DEPARTMENT OF TRANSPORTATION
STAGING AND TRAFFIC CONTROL
 STAGE I
 S.N. 050-0167 (SB)
 F.A.I. 412 OVER C. & N.W. RAILROAD
 SECTION (50-6VB)I-1
 STA. 1429 + 12.74

WORK THIS SHEET WITH TRAFFIC CONTROL AND PROTECTION STANDARD 701402