


F.A. RTE.	SECTION	COUNTY	TOTAL SHEETS	SHEET NO.
74	(72-7)R-3	PEORIA	1360	119
STA.		TO STA.		
FED. ROAD DIST. NO.		ILLINOIS FED. AID PROJECT		

LEGEND

-  TEMPORARY PAVEMENT
-  CONSTRUCTION THIS STAGE
-  NUMBER OF TRAFFIC LANES DURING THIS STAGE
-  DIRECTION OF TRAFFIC
-  LANE CLOSED



MAINTENANCE OF TRAFFIC STAGES

- STAGE 3-1 ← THIS STAGE
- STAGE 3-2
- STAGE 3-3
- STAGE 3-4

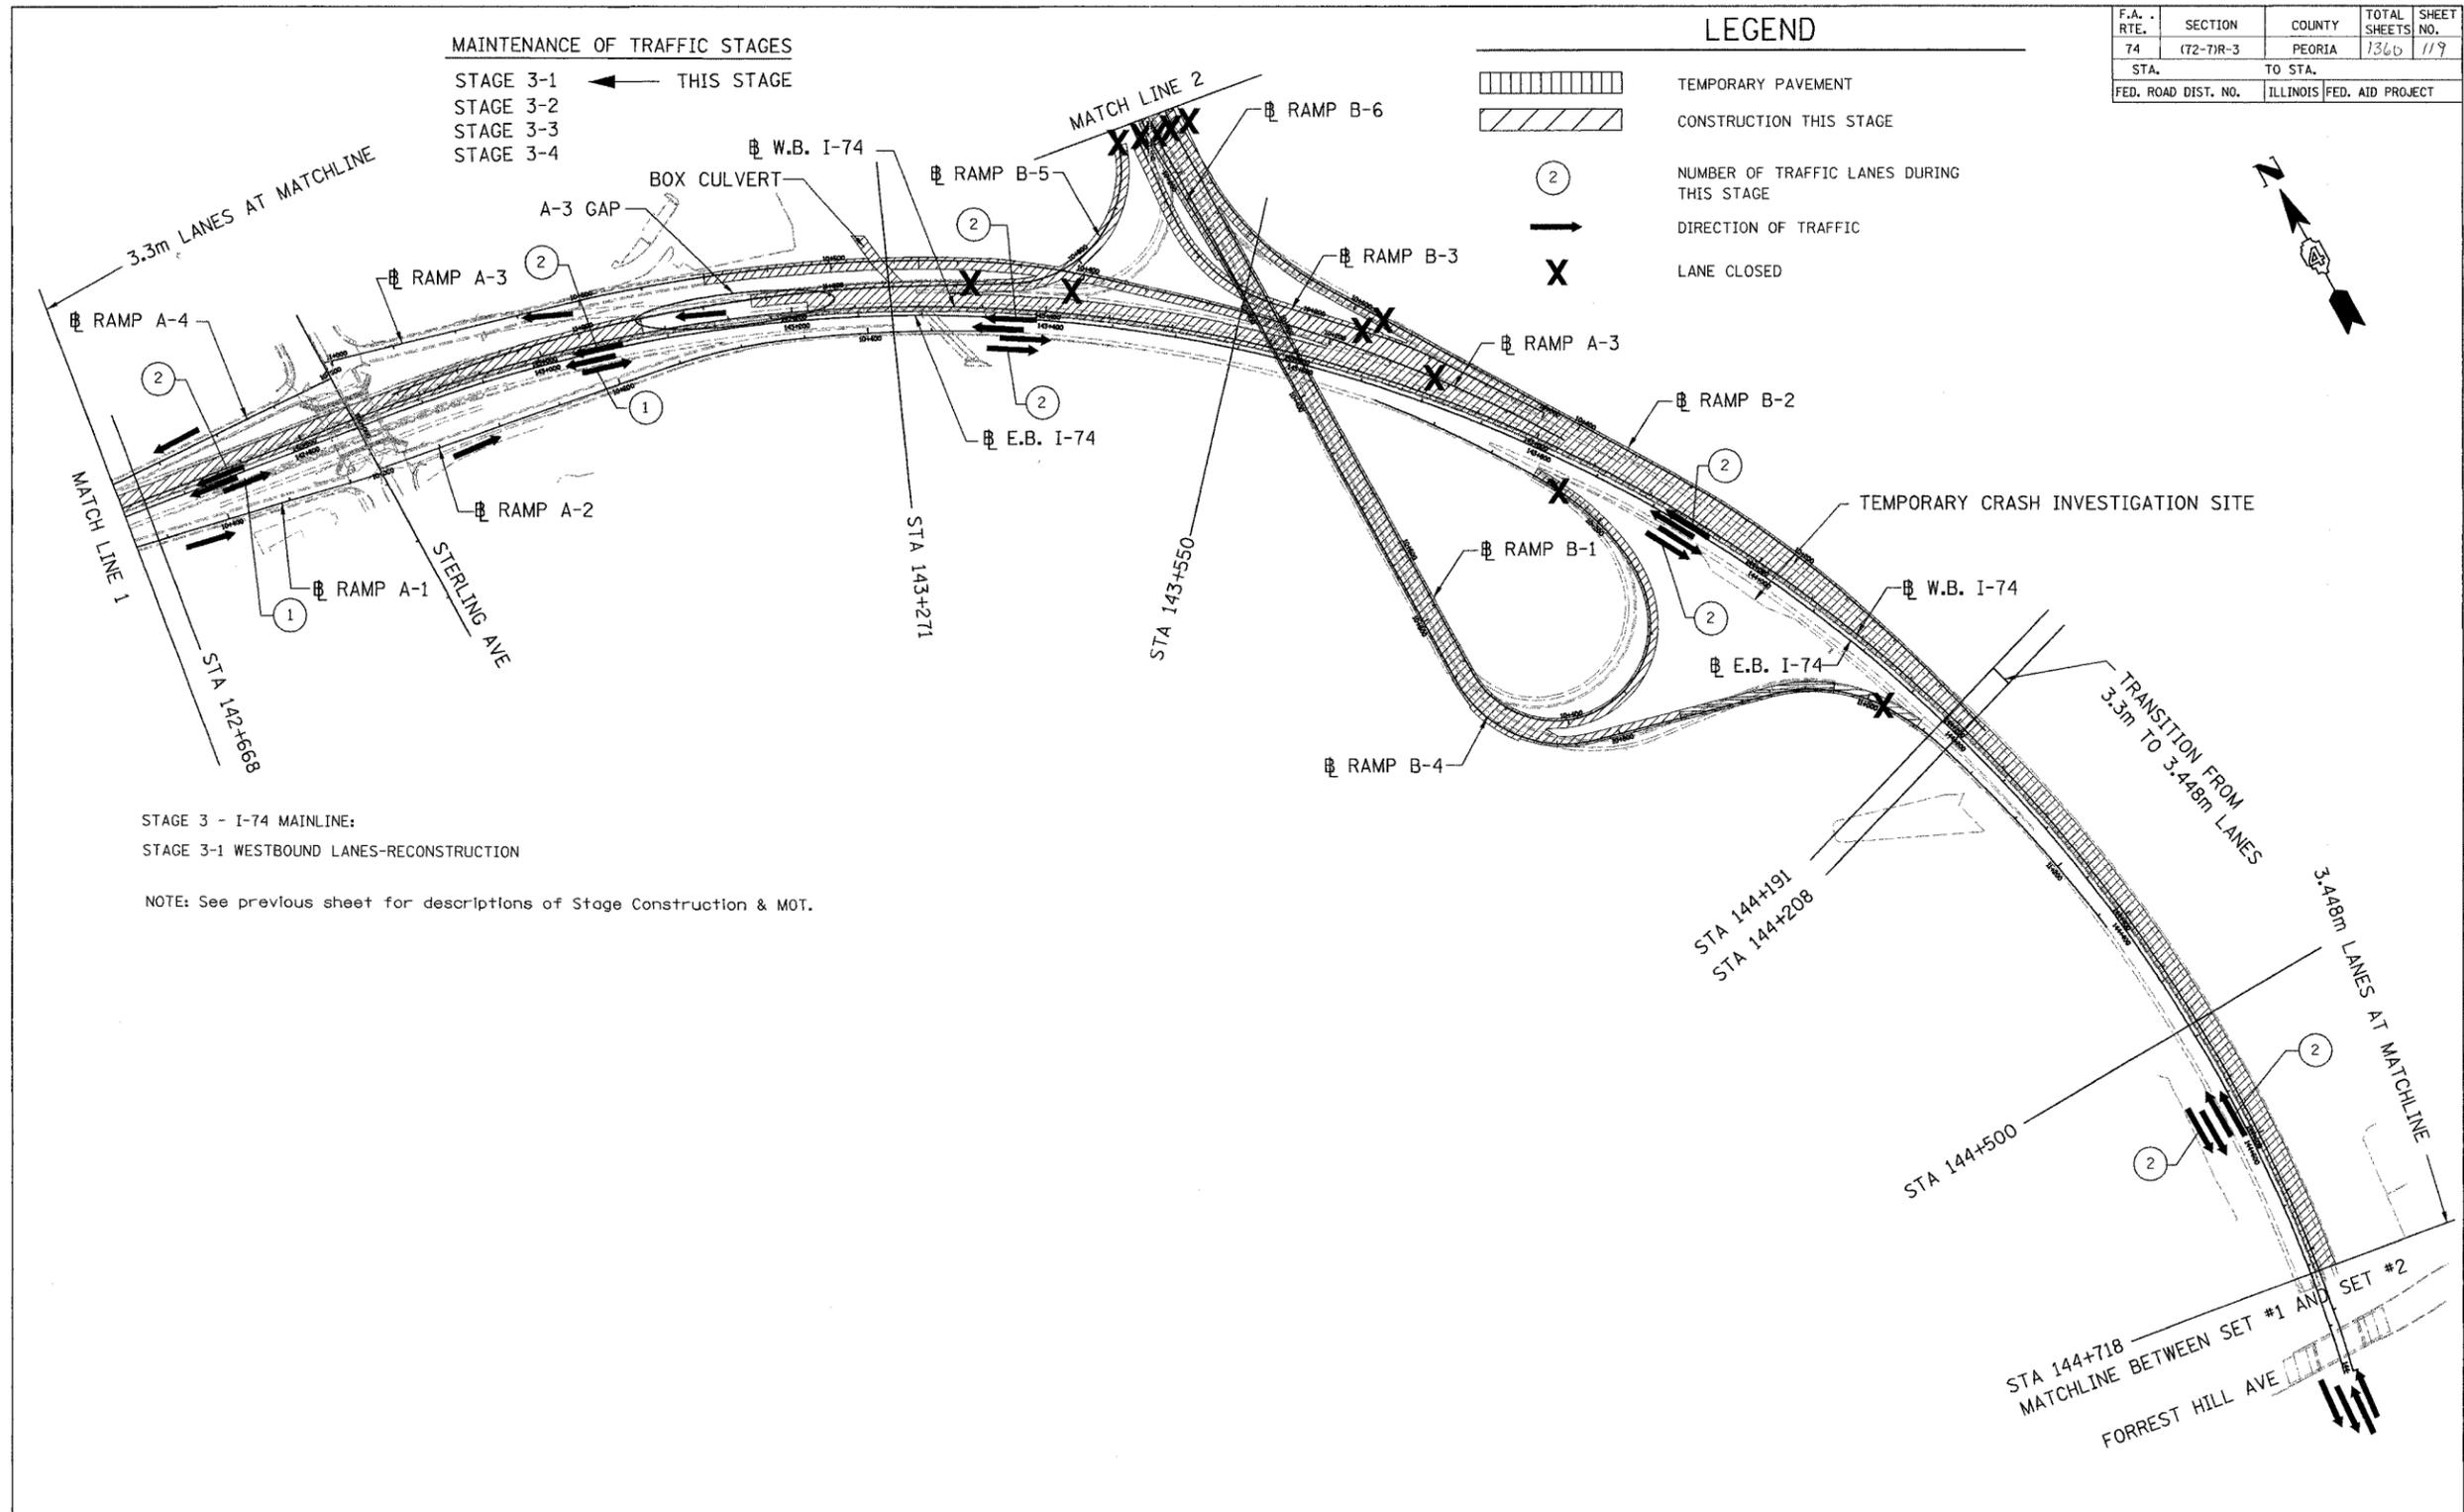

STAGE 3 - I-74 MAINLINE:
STAGE 3-1 WESTBOUND LANES-RECONSTRUCTION

NOTE: See previous sheet for descriptions of Stage Construction & MOT.

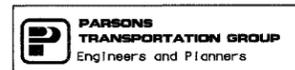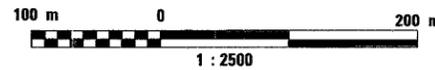

REVISIONS	
NAME	DATE

ILLINOIS DEPARTMENT OF TRANSPORTATION
MAINTENANCE OF TRAFFIC
FAI ROUTE 74 (I-74 WB)
SCHEMATIC
STAGE 3-1
DRAWN BY CADD
CHECKED BY KJW
DATE 11/12/04