



F.A.P. RTE.	SECTION	COUNTY	TOTAL SHEETS	SHEET NO.
612	UD9,UD9S-L		40	12
STA. B.O.P. _____		TO STA. 781+00		
FED. ROAD DIST. NO. _____		ILLINOIS FED. AID PROJECT		
*FULTON & SCHUYLER				

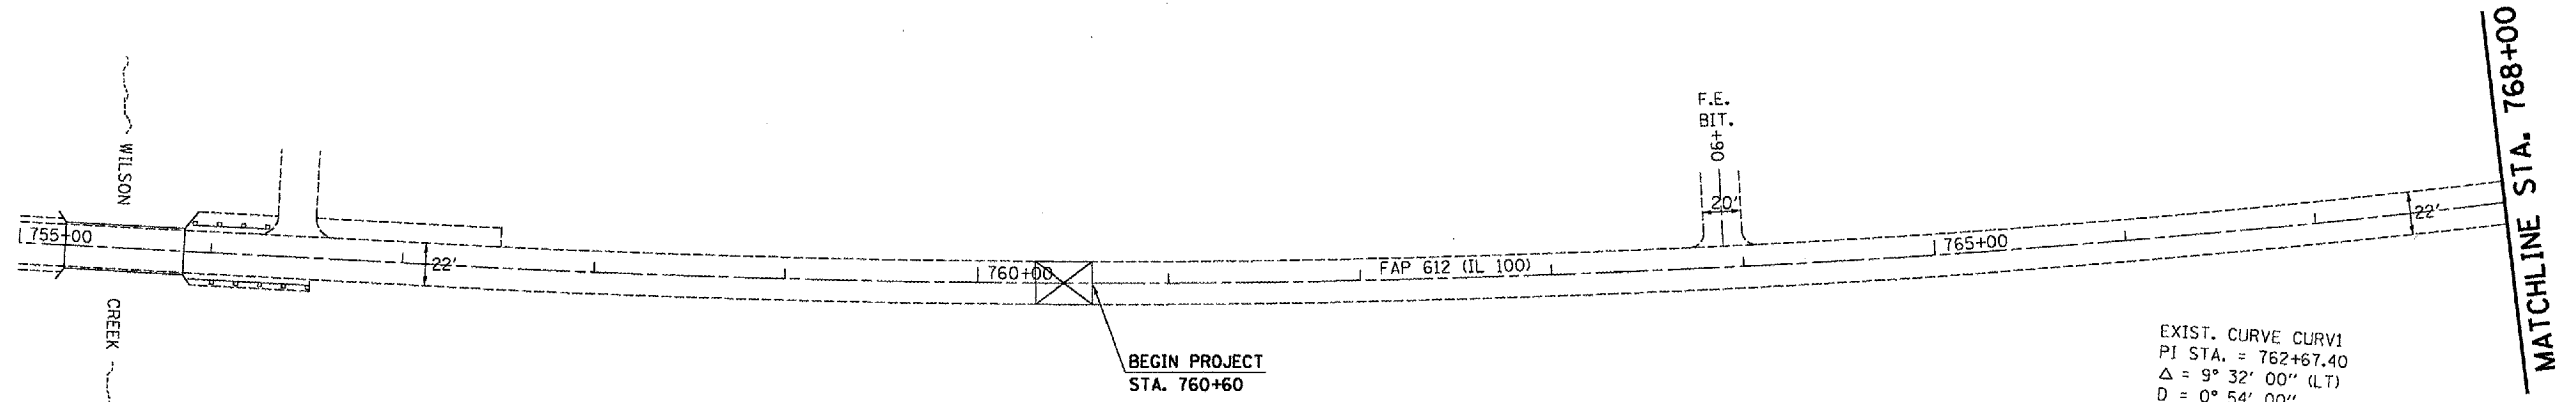

EXIST. CURVE CURVI
 PI STA. = 762+67.40
 $\Delta = 9^{\circ} 32' 00''$ (LT)
 $D = 0^{\circ} 54' 00''$
 $R = 6,366.20'$
 $T = 530.86'$
 $L = 1,059.26'$
 $E = 22.09'$
 $\theta =$
 $T.R. =$
 $S.E. RUN =$
 $P.C. STA. = 757+36.54$
 $P.T. STA. = 767+95.80$

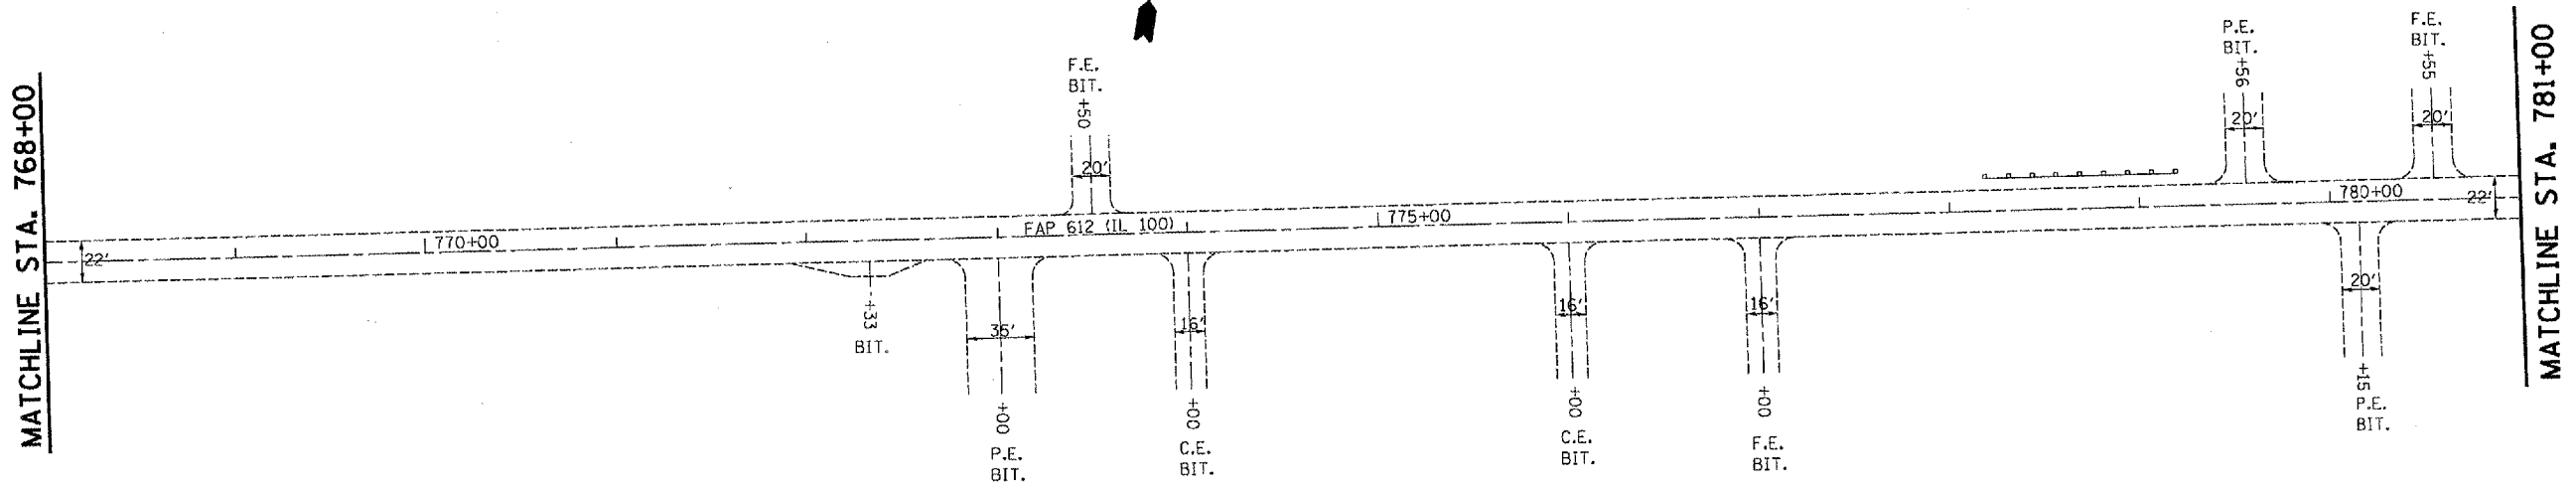

REVISIONS	
NAME	DATE

ILLINOIS DEPARTMENT OF TRANSPORTATION
PLAN SHEETS
B.O.P. - STA. 781+00
 SCALE: VERT. _____
 HORIZ. _____
 DATE _____ DRAWN BY _____
 CHECKED BY _____