
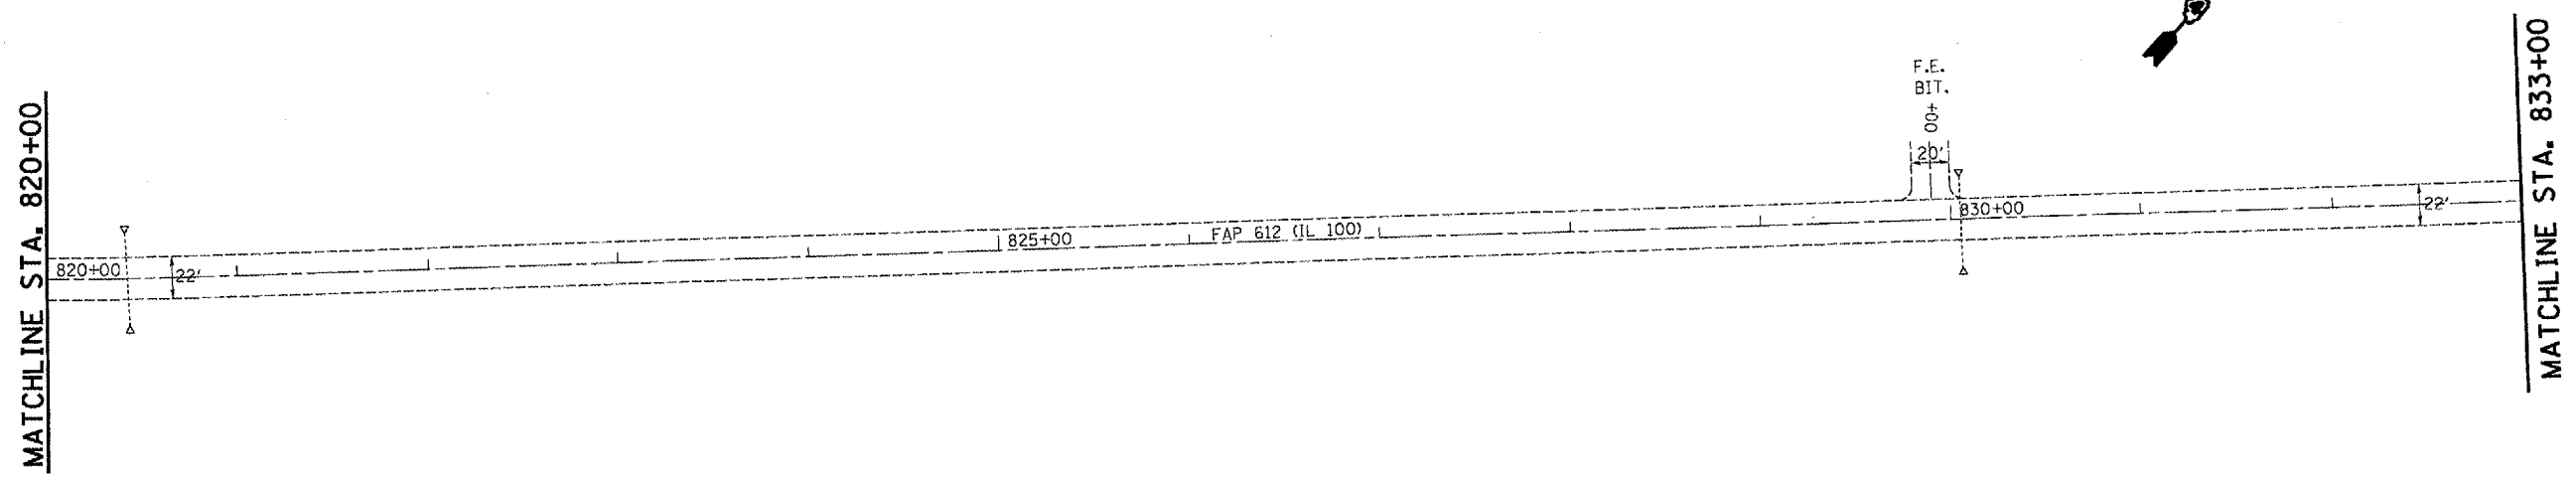


F.A.P. RTE.	SECTION	COUNTY	TOTAL SHEETS	SHEET NO.
612	109,110RS-1		40	14
STA. 807+00		TO STA. 833+00		
FED. ROAD DIST. NO.		ILLINOIS	FED. AID PROJECT	
*FULTON & SCHUYLER				

EXIST. CURVE CURV2
 PI STA. = 812+89.60
 $\Delta = 32^\circ 17' 00''$ (LT)
 $D = 2^\circ 00' 00''$
 $R = 2,864.79'$
 $T = 829.14'$
 $L = 1,614.17'$
 $E = 117.57'$
 $e =$
 $T.R. =$
 $S.E. RUN =$
 $P.C. STA. = 804+60.46$
 $P.T. STA. = 820+74.63$

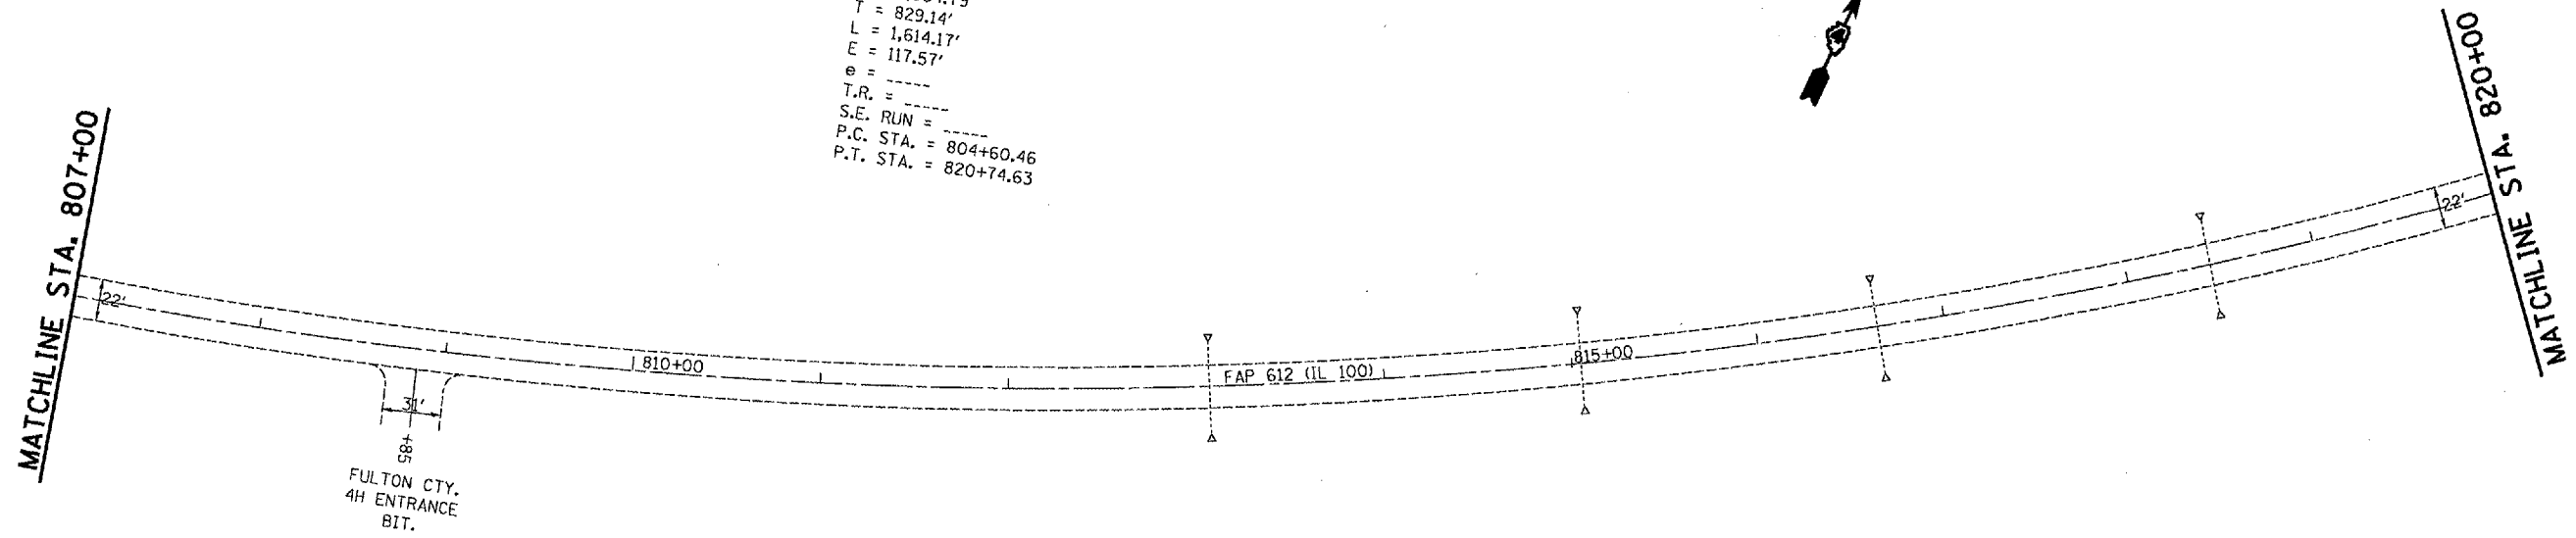

REVISIONS	
NAME	DATE

ILLINOIS DEPARTMENT OF TRANSPORTATION
PLAN SHEET
 STA. 807+00 - 833+00
 SCALE: VERT. _____
 DATE _____ HORIZ. _____
 DRAWN BY _____
 CHECKED BY _____