
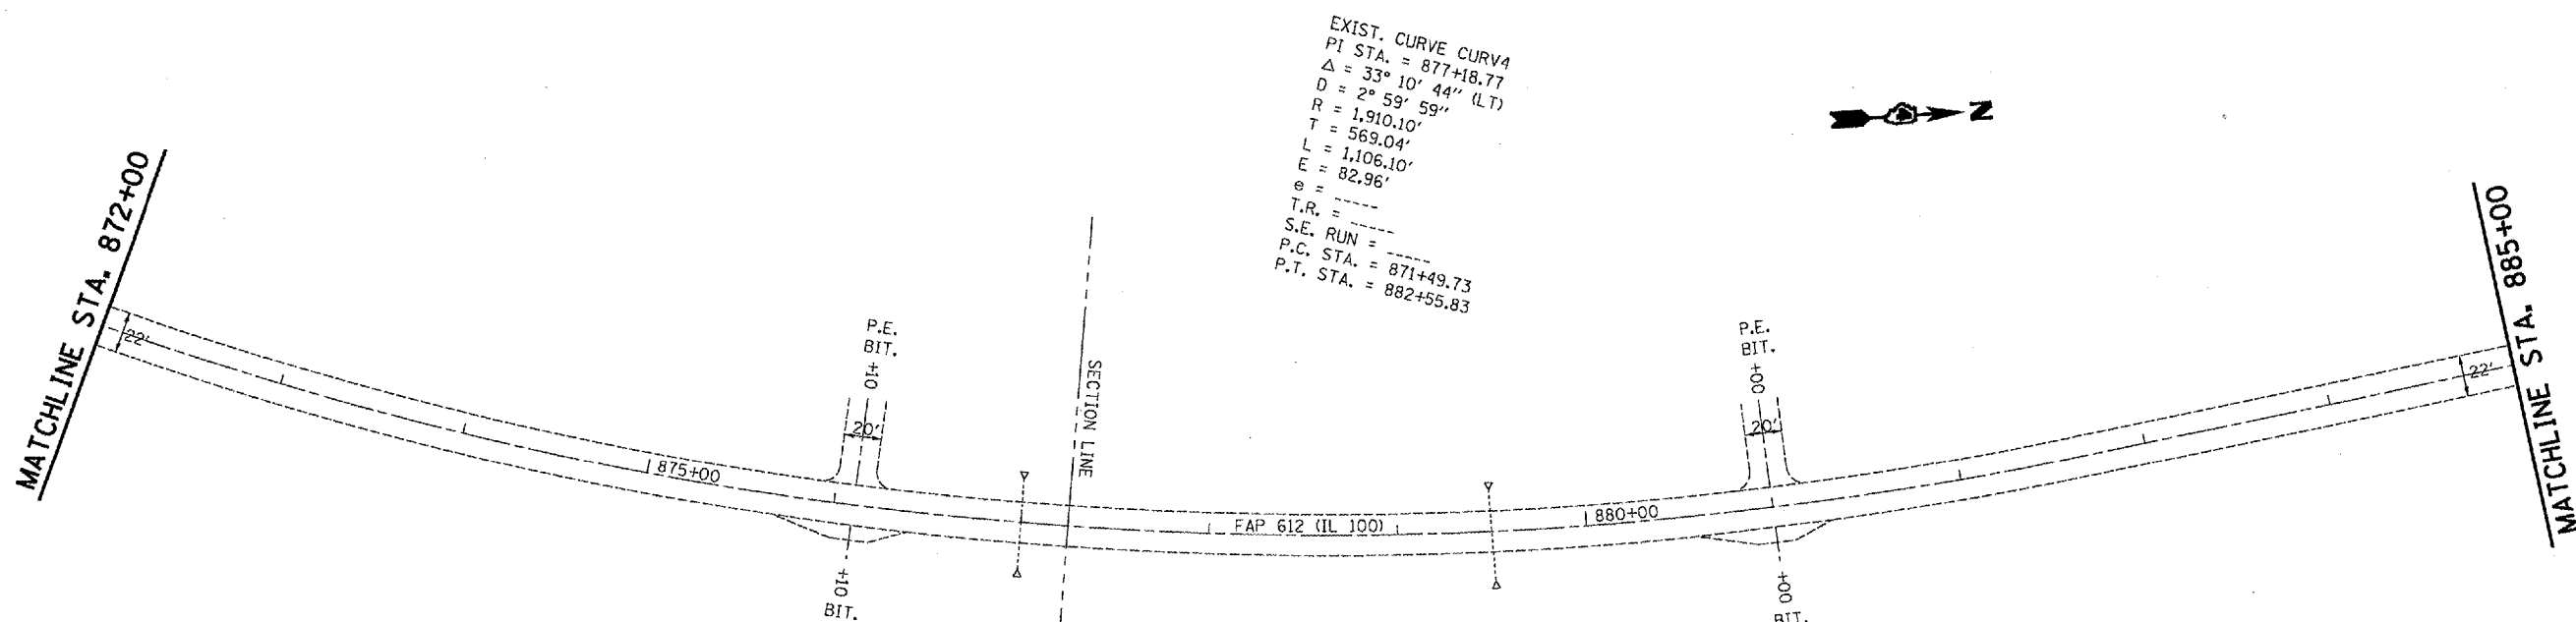


F.A.D. RTE.	SECTION	COUNTY	TOTAL SHEETS	SHEET NO.
612	109 JORS-J		40	16
STA. 859+00		TO STA. 885+00		
FED. ROAD DIST. NO.		ILLINOIS FED. AID PROJECT		
*FULTON & SCHUYLER				

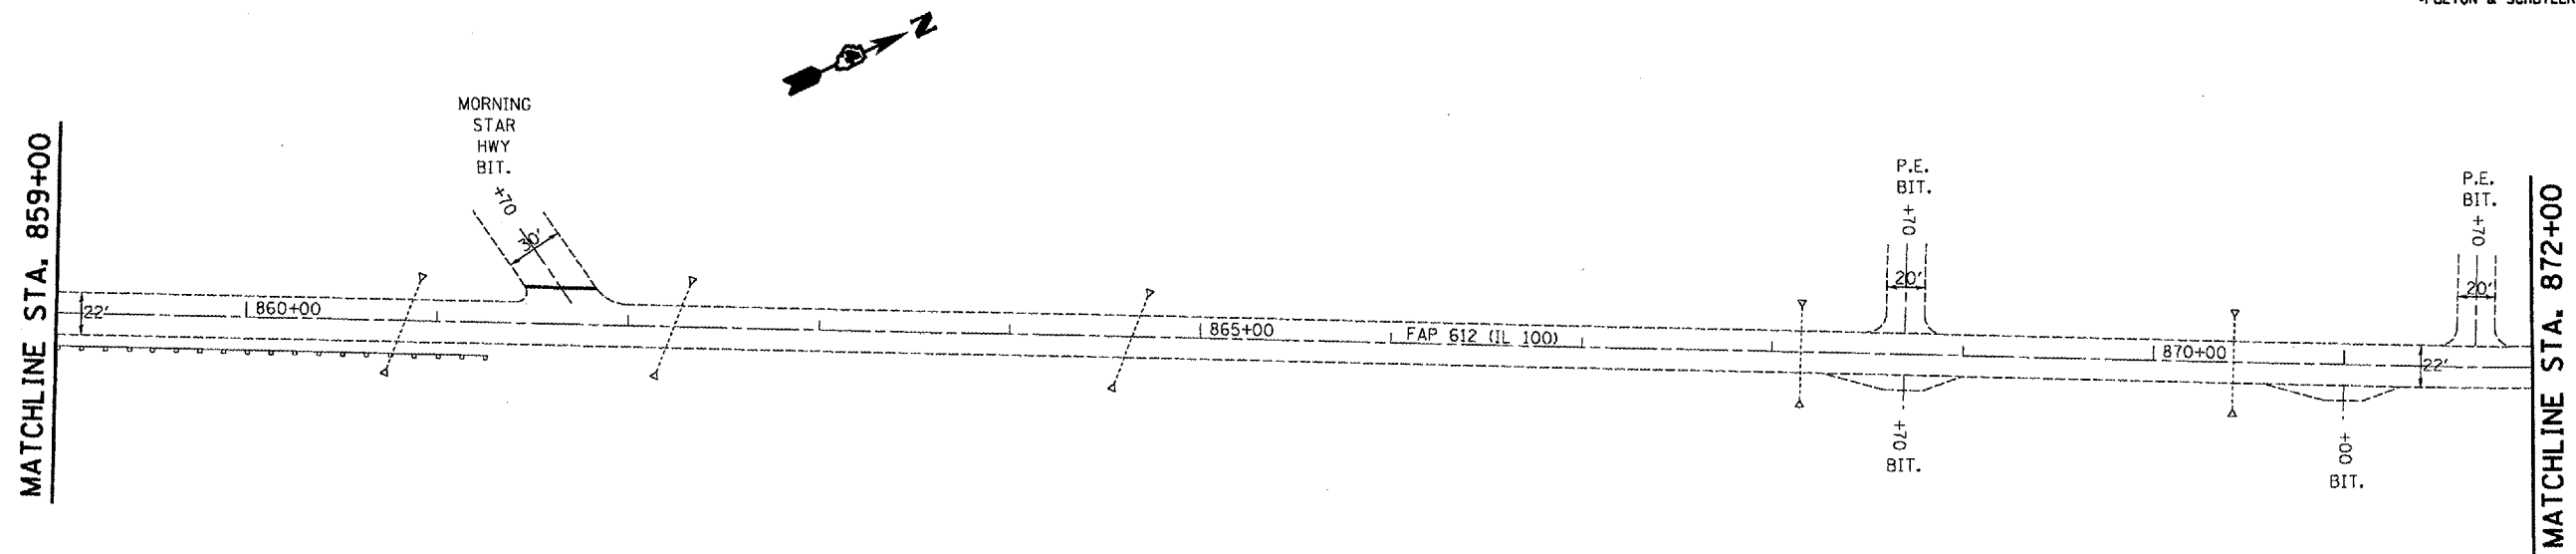

EXIST. CURVE CURV4
 PI STA. = 877+18.77
 $\Delta = 33^\circ 10' 44''$ (LT)
 $D = 2^\circ 59' 59''$
 $R = 1,910.10'$
 $T = 569.04'$
 $L = 1,106.10'$
 $E = 82.96'$
 $e =$
 $T.R. =$
 $S.E. RUN =$
 $P.C. STA. = 871+49.73$
 $P.T. STA. = 882+55.83$

REVISIONS	
NAME	DATE

ILLINOIS DEPARTMENT OF TRANSPORTATION
PLAN SHEET
STA. 859+00 - 885+00
 SCALE: VERT. _____
 HORIZ. _____
 DATE _____
 DRAWN BY _____
 CHECKED BY _____