
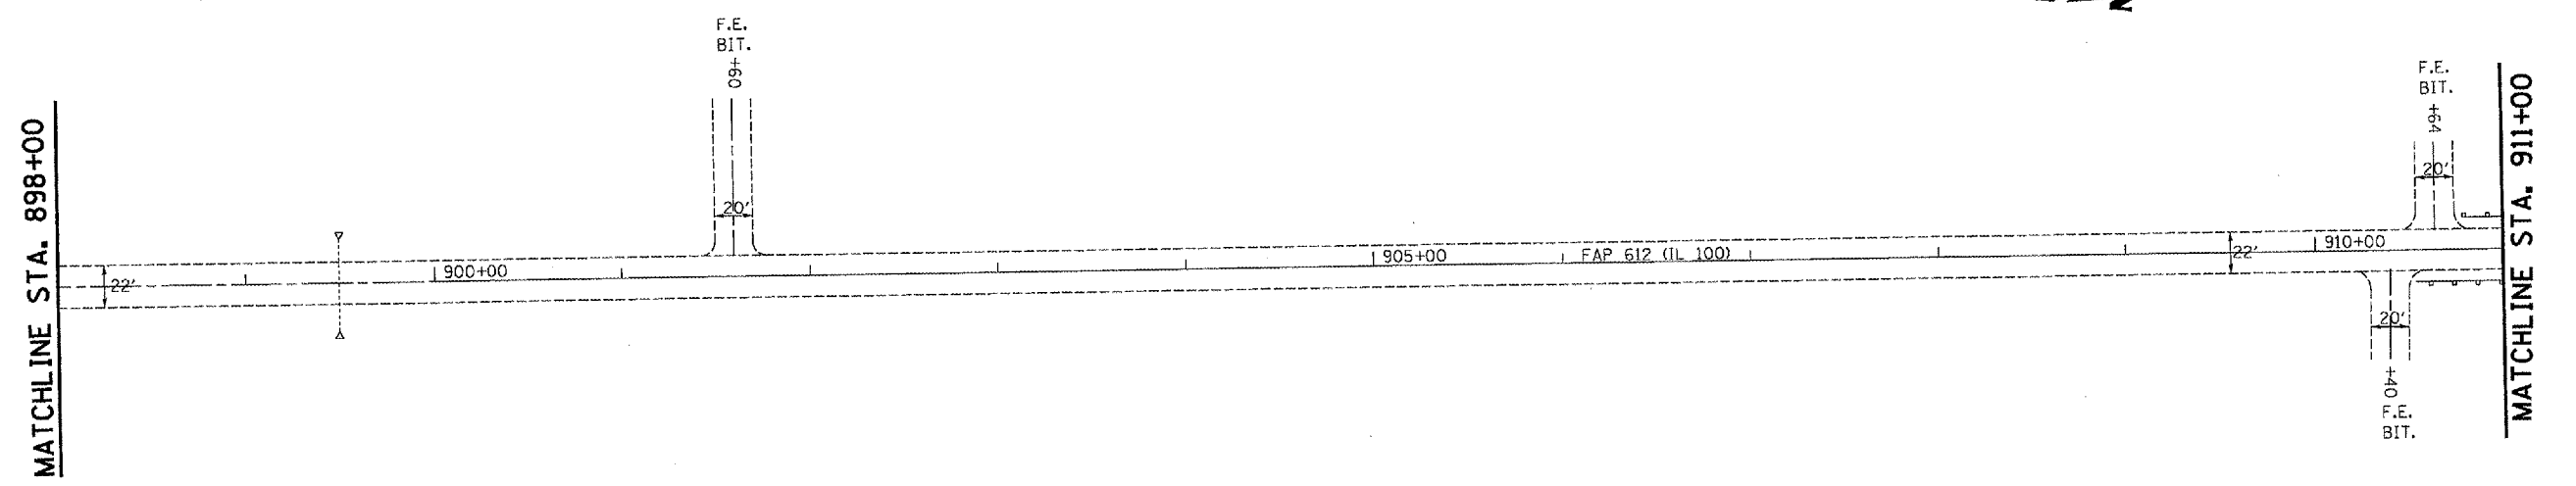


F.A.D. RTE.	SECTION	COUNTY	TOTAL SHEETS	SHEET NO.
612	009 (IORS-1)		40	12
STA. 885+00		TO STA. 911+00		
FED. ROAD DIST. NO. ILLINOIS		FED. AID PROJECT		
*FULTON & SCHUYLER				

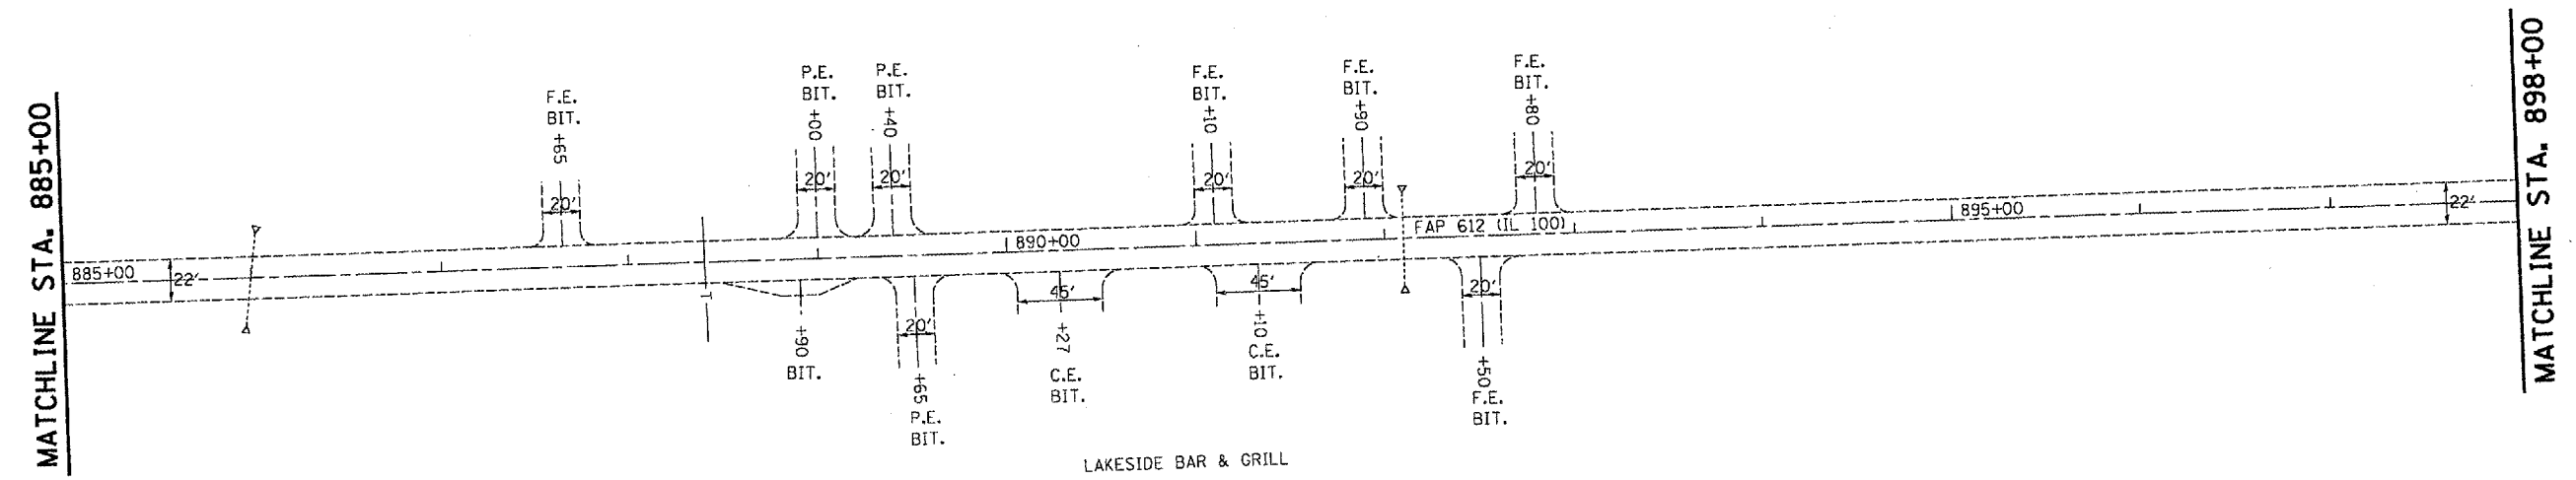

REVISIONS	
NAME	DATE

ILLINOIS DEPARTMENT OF TRANSPORTATION
PLAN SHEET
STA. 885+00 - 911+00

SCALE: VERT. _____
 HORIZ. _____

DRAWN BY _____
 CHECKED BY _____