



F.A.D. RTE.	SECTION	COUNTY	TOTAL SHEETS	SHEET NO.
612	009J10RS-1		40	19
STA. 937±00		TO STA. 963±00		
FED. ROAD DIST. NO. ILLINOIS FED. AID PROJECT				
*FULTON & SCHUYLER				

MATCHLINE STA. 937+00

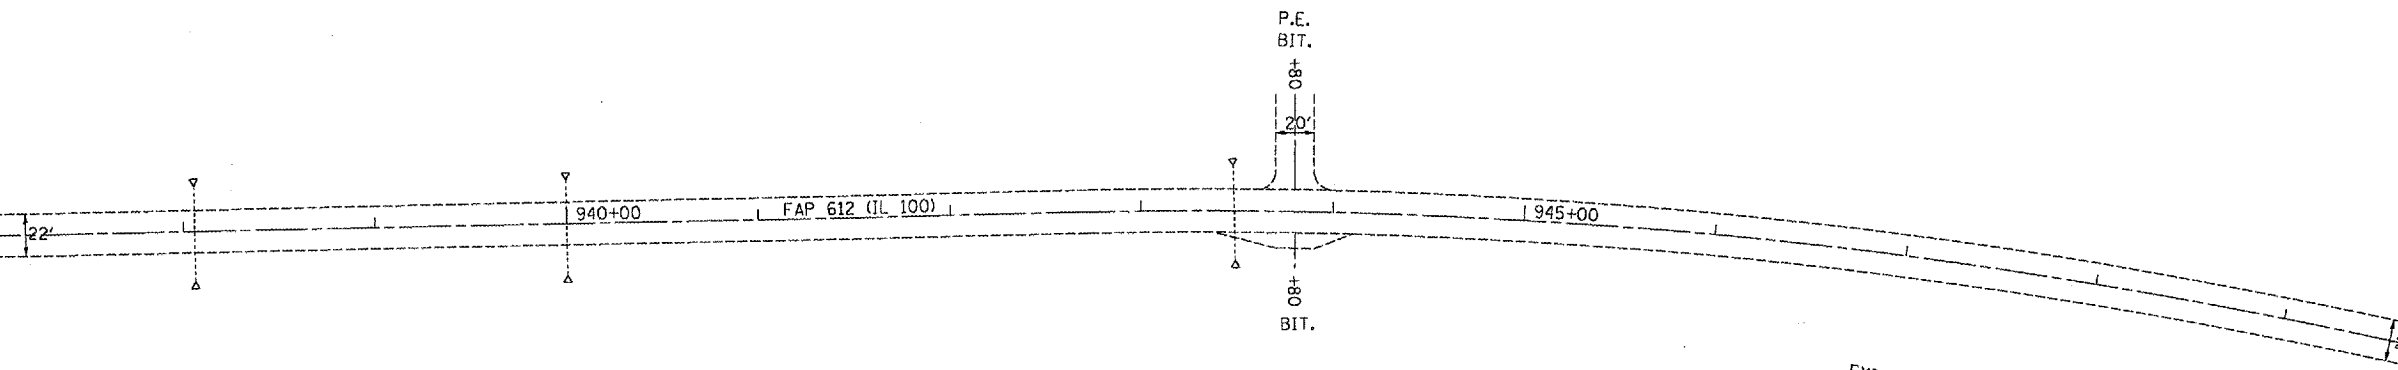


EXIST. CURVE CURVE
 PI STA. = 953+18.26
 $\Delta = 40^\circ 05' 54''$ (RT)
 $D = 2^\circ 00' 00''$
 $R = 2,864.90'$
 $T = 1,045.53'$
 $L = 2,005.00'$
 $E = 184.82'$
 $e =$
 $T.R. =$
 $S.E. RUN =$
 $P.C. STA. = 942+72.73$
 $P.T. STA. = 962+77.73$

MATCHLINE STA. 950+00

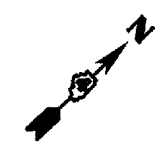

MATCHLINE STA. 950+00

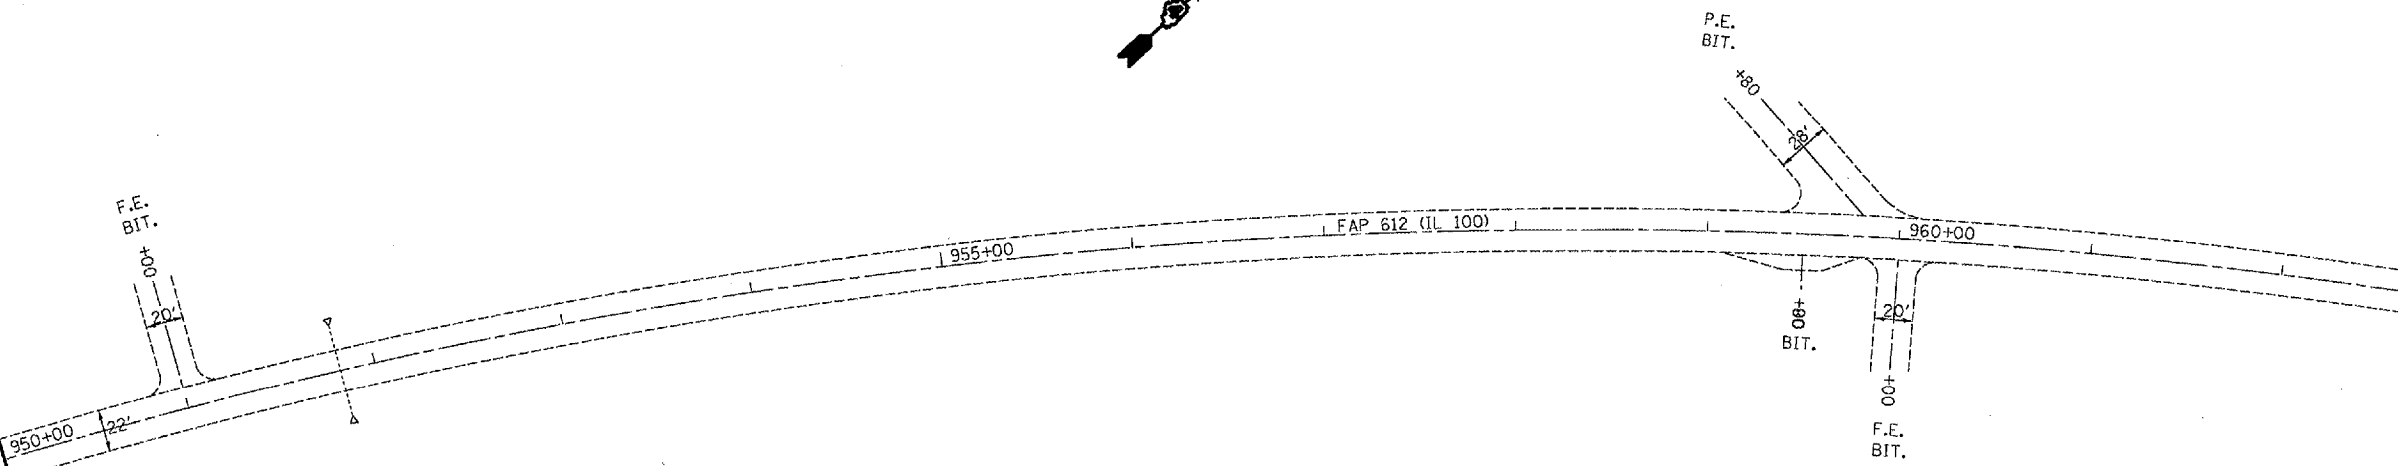

REVISIONS	
NAME	DATE

ILLINOIS DEPARTMENT OF TRANSPORTATION
 PLAN SHEET
 STA. 937+00 - 963+00

SCALE: VERT. DATE
 HORIZ. DRAWN BY
 CHECKED BY