
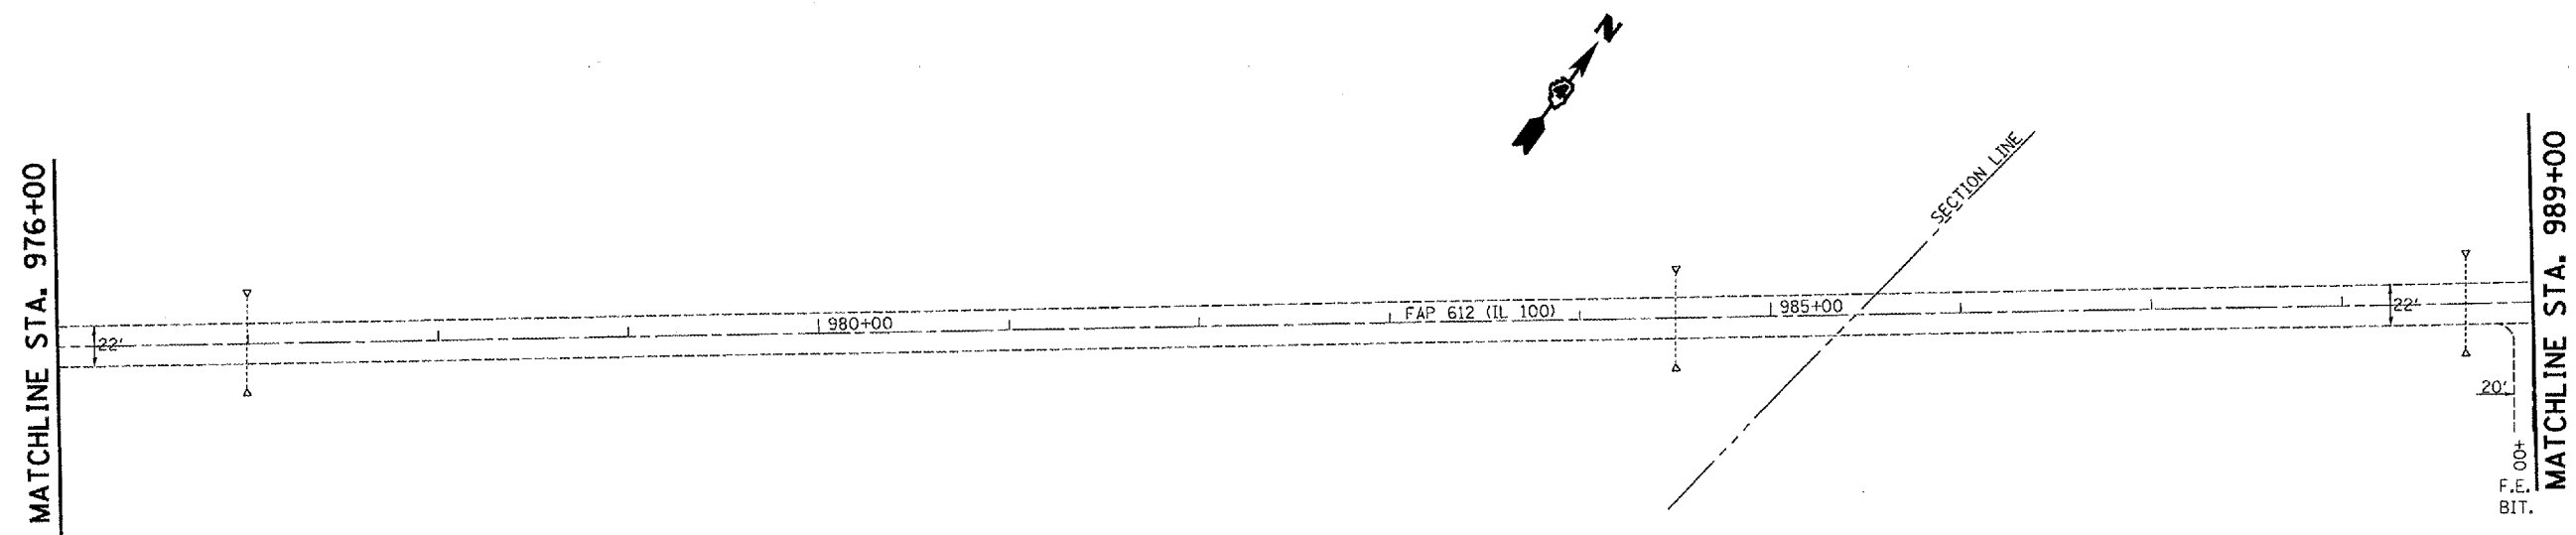


F.A.D. RTE.	SECTION	COUNTY	TOTAL SHEETS	SHEET NO.
612	109 (109S-1)		40	20
STA. 963+00		TO STA. 989+00		
FED. ROAD DIST. NO.		ILLINOIS FED. AID PROJECT		
*FULTON & SCHUYLER				

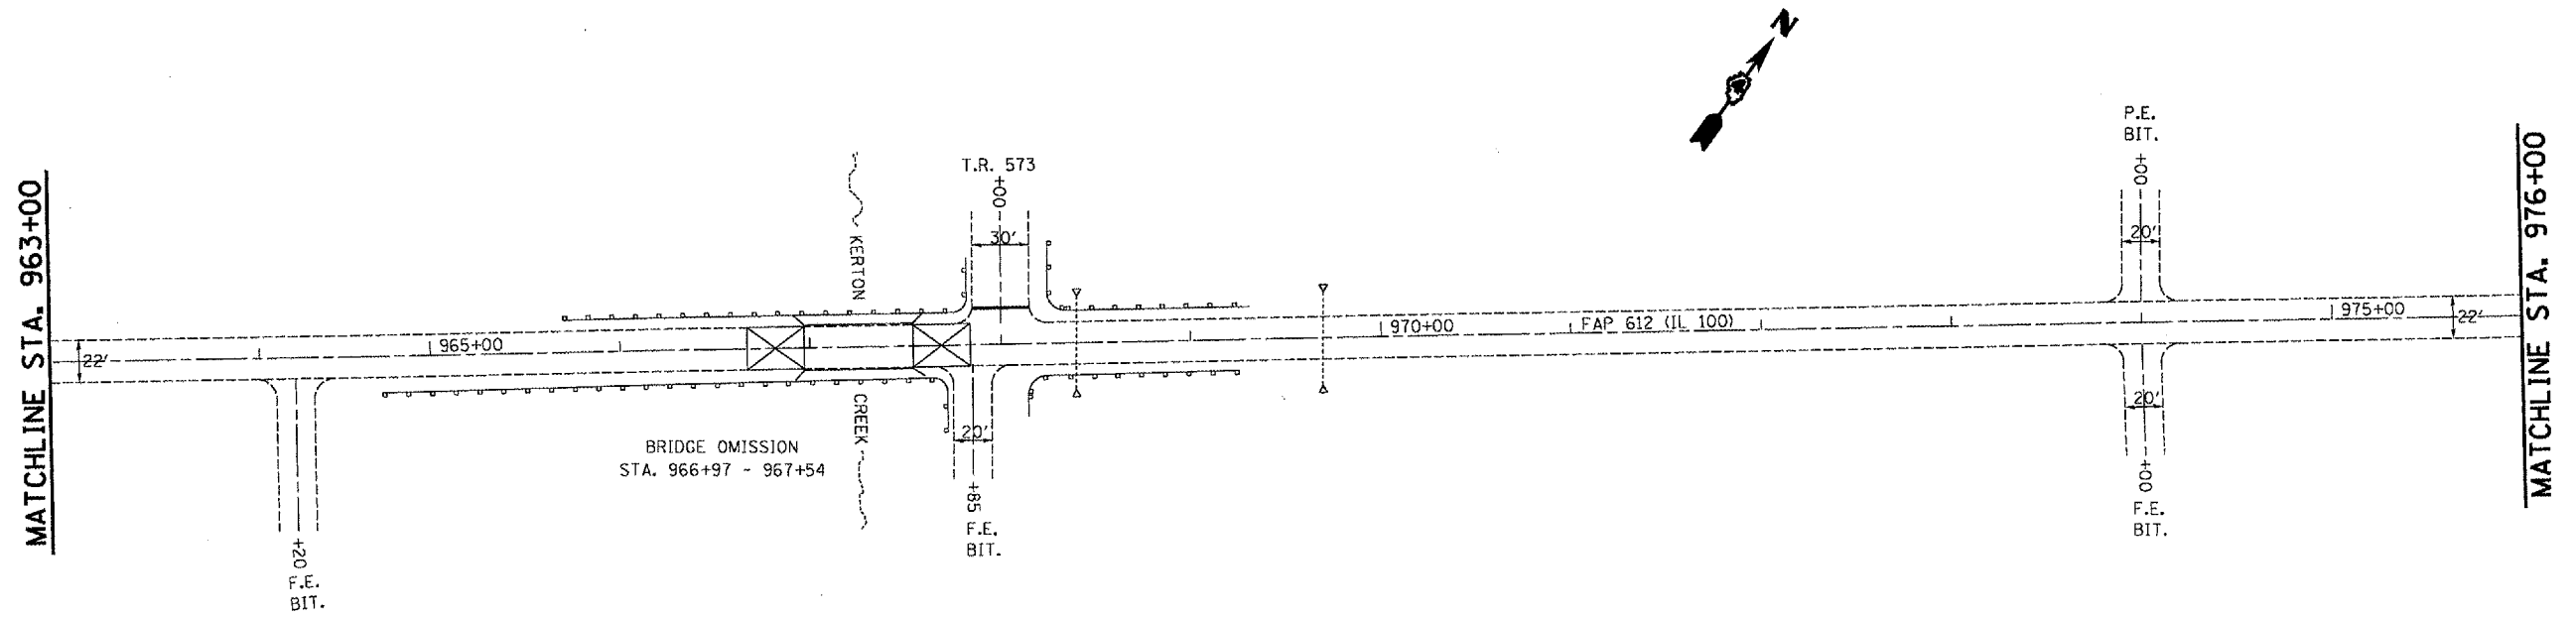

REVISIONS	
NAME	DATE

ILLINOIS DEPARTMENT OF TRANSPORTATION
PLAN SHEET
STA. 963+00 - 989+00

SCALE: VERT. _____
 HORIZ. _____
 DATE _____

DRAWN BY _____
 CHECKED BY _____