
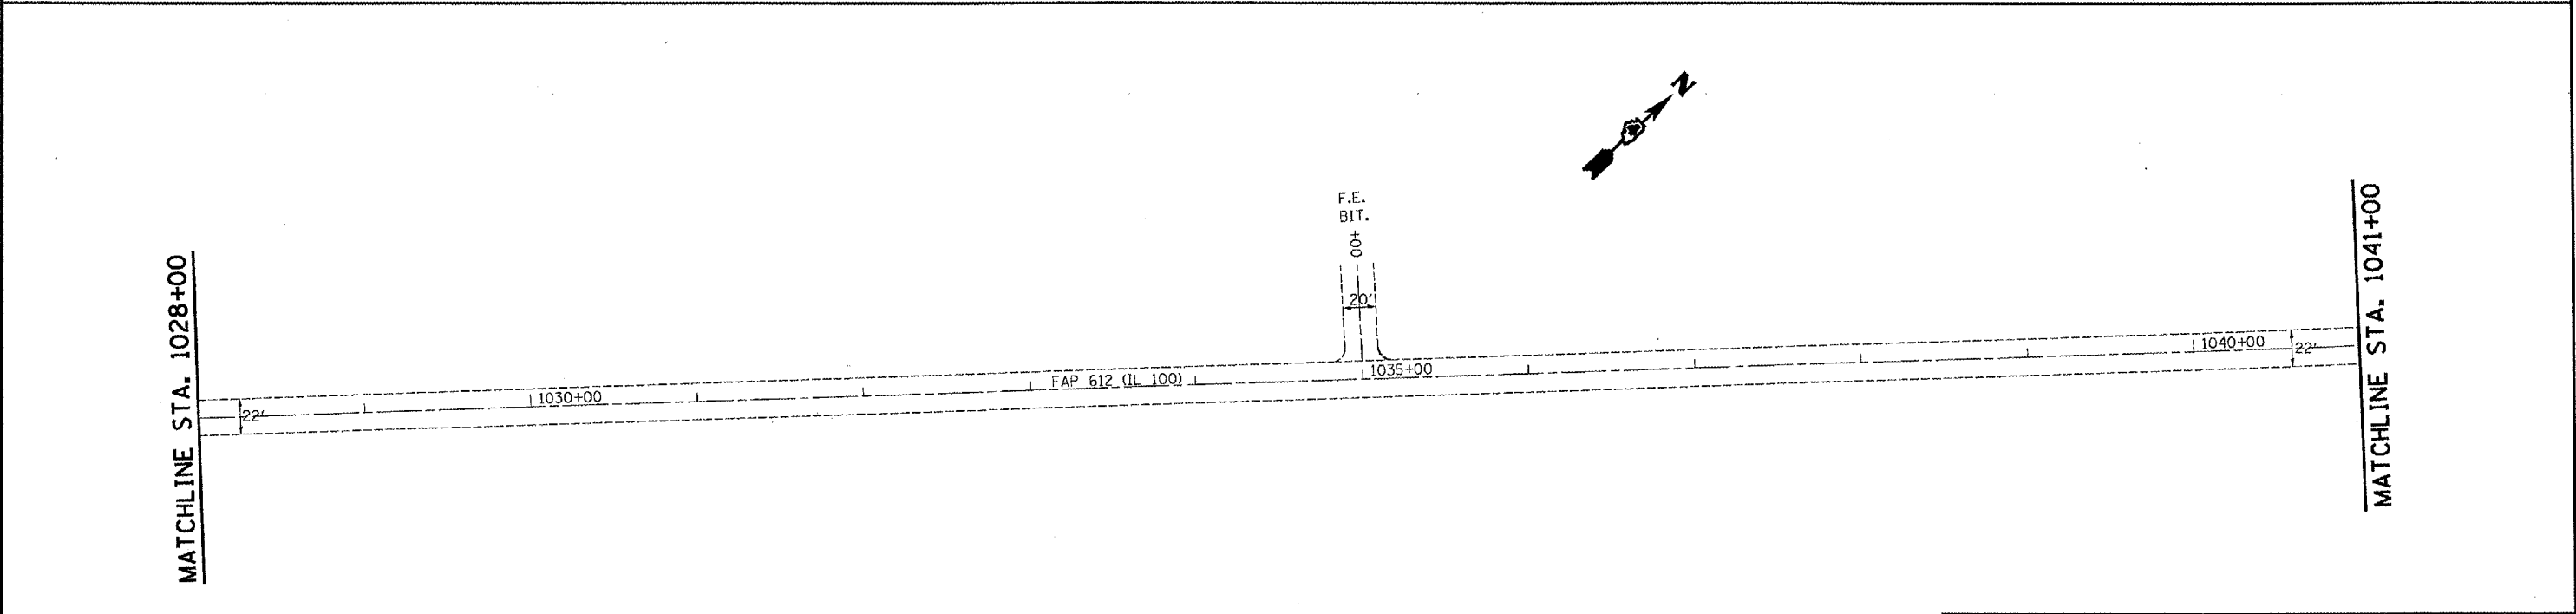


F.A.D. RTE.	SECTION	COUNTY	TOTAL SHEETS	SHEET NO.
612	009, 101RS-1		40	22
STA. 1015+00		TO STA. 1041+00		
FED. ROAD DIST. NO.		ILLINOIS		
		FED. AID PROJECT		
*FULTON & SCHUYLER				

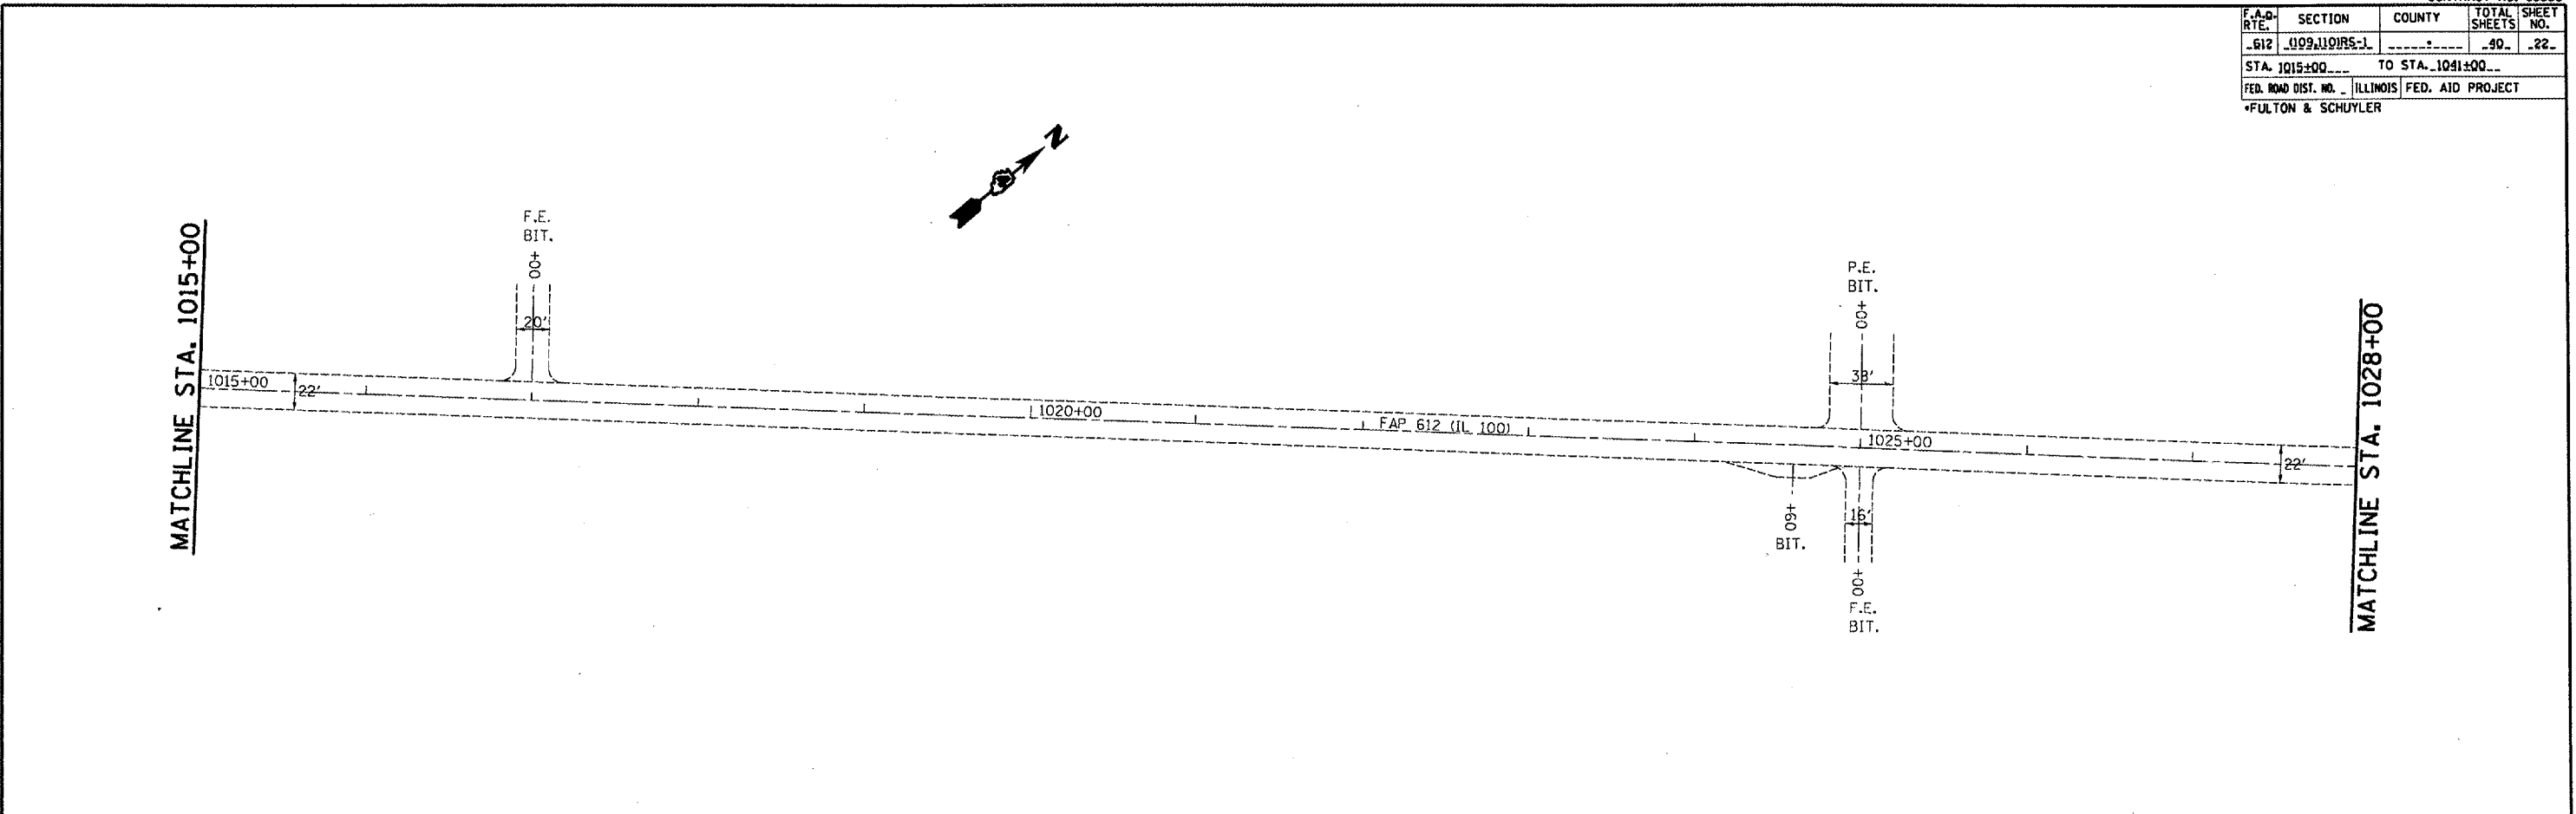

REVISIONS	
NAME	DATE

ILLINOIS DEPARTMENT OF TRANSPORTATION

**PLAN SHEET**

**STA. 1015+00 - 1041+00**

SCALE: VERT. \_\_\_\_\_  
 HORIZ. \_\_\_\_\_

DATE \_\_\_\_\_ DRAWN BY \_\_\_\_\_  
 CHECKED BY \_\_\_\_\_