



F.A.D. RTE.	SECTION	COUNTY	TOTAL SHEETS	SHEET NO.
612	009,110/RS-1		40	24
STA. 1067±00		TO STA. 1093±00		
FED. ROAD DIST. NO. ILLINOIS FED. AID PROJECT				
*FULTON & SCHUYLER				


MATCHLINE STA. 1067+00

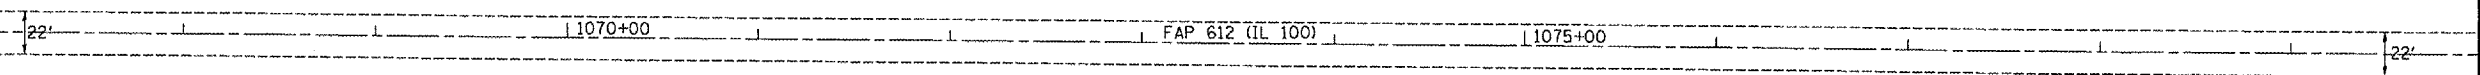


MATCHLINE STA. 1080+00

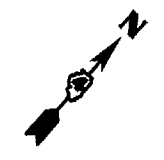

MATCHLINE STA. 1080+00

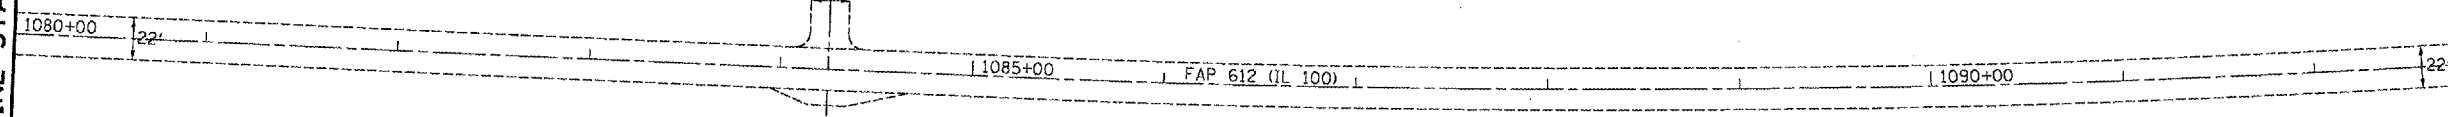

MATCHLINE STA. 1093+00

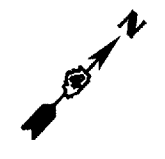

REVISIONS	
NAME	DATE

ILLINOIS DEPARTMENT OF TRANSPORTATION
PLAN SHEET
 STA. 1067+00 - 1093+00
 SCALE: VERT. _____
 HORIZ. _____
 DATE _____
 DRAWN BY _____
 CHECKED BY _____