


F.A.D. RTE.	SECTION	COUNTY	TOTAL SHEETS	SHEET NO.
612	1093+00RS-1		40	25
STA. 1093+00		TO STA. 1119+00		
FED. ROAD DIST. NO. ILLINOIS FED. AID PROJECT				
FULTON & SCHUYLER				


EXIST. CURVE CURV9  
 PI STA. = 1102+66.47  
 $\Delta = 26^{\circ} 06' 57''$  (LT)  
 $D = 0^{\circ} 45' 00''$   
 $R = 7,639.40'$   
 $T = 1,771.83'$   
 $L = 3,482.10'$   
 $E = 202.78'$   
 $e =$   
 $T.R. =$   
 $S.E. RUN =$   
 $P.C. STA. = 1084+94.63$   
 $P.T. STA. = 1119+76.73$

MATCHLINE STA. 1093+00

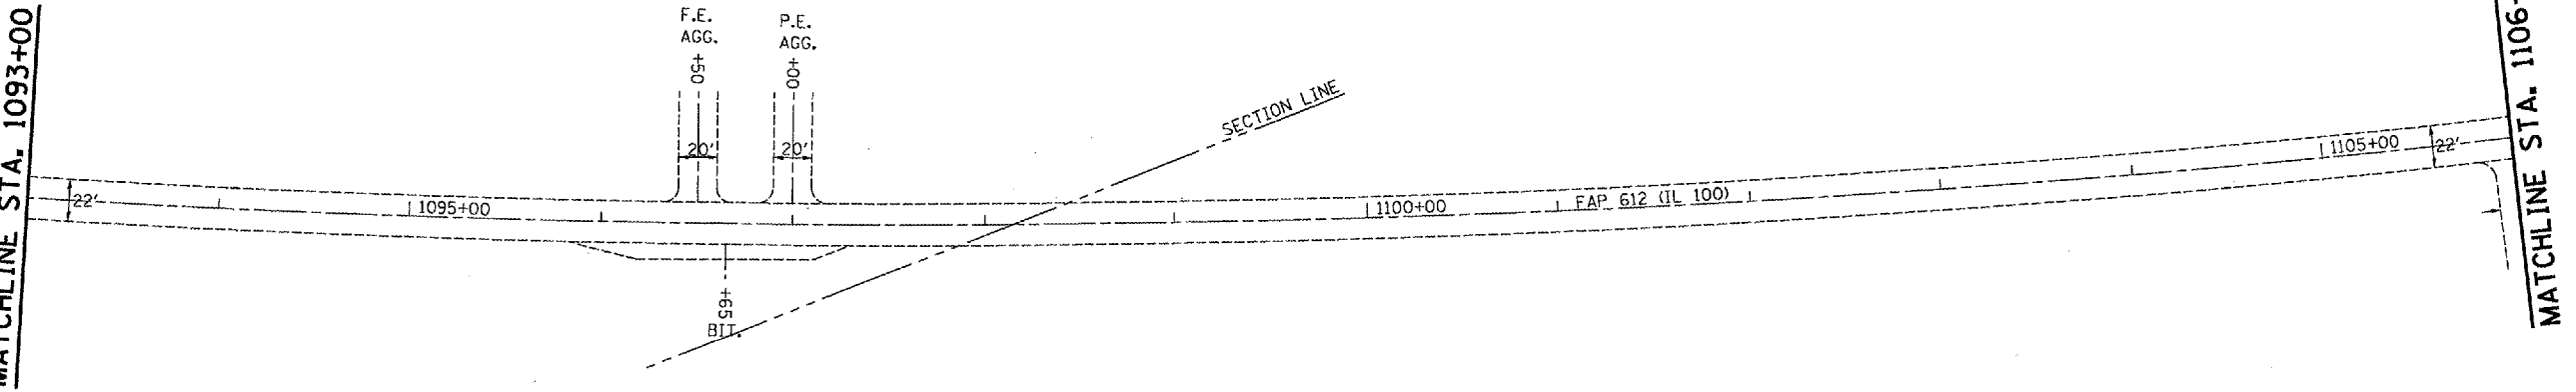

MATCHLINE STA. 1106+00

MATCHLINE STA. 1106+00

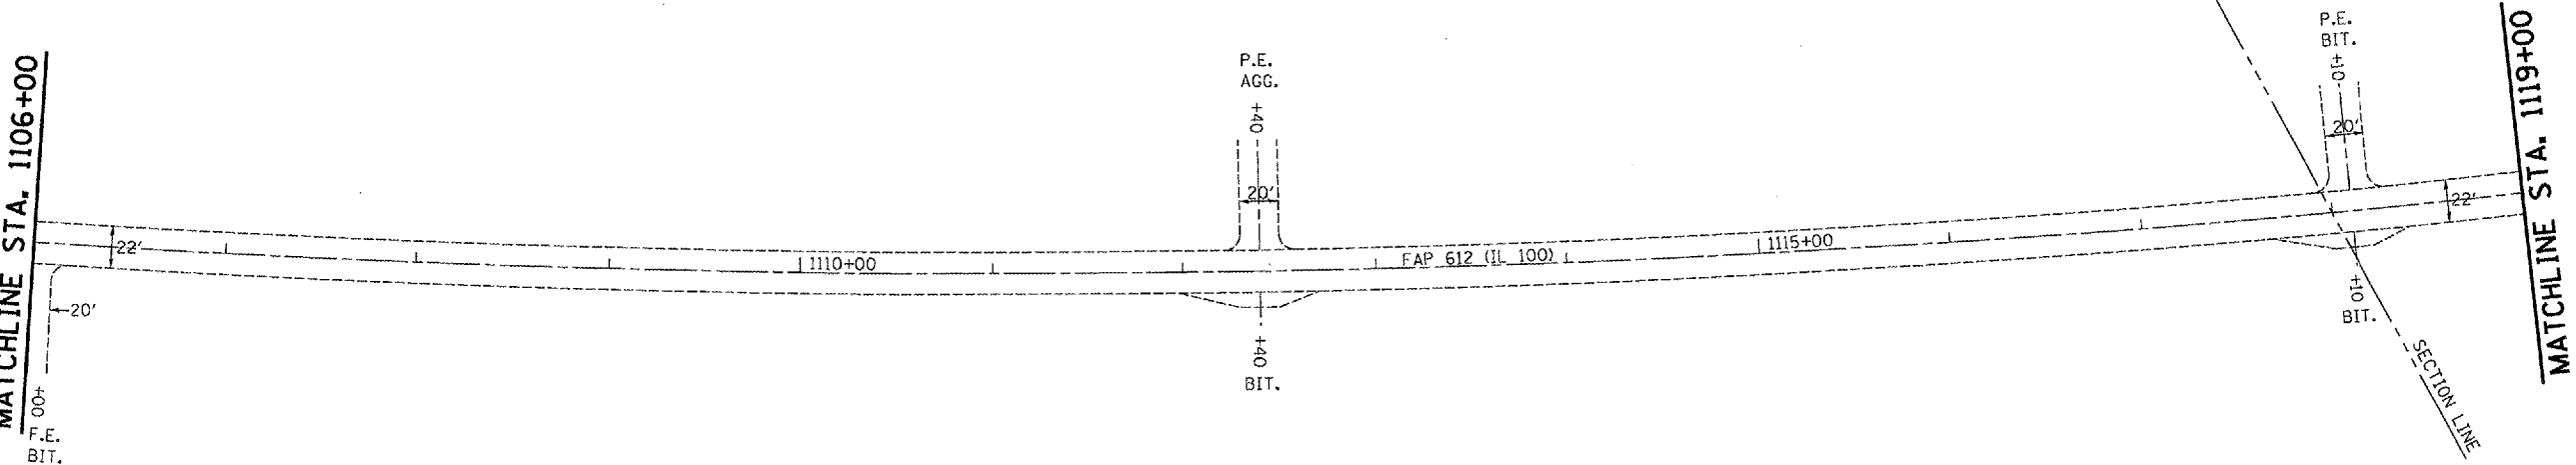

MATCHLINE STA. 1119+00

REVISIONS	
NAME	DATE

ILLINOIS DEPARTMENT OF TRANSPORTATION  
**PLAN SHEET**  
**STA. 1093+00 - 1119+00**  
 SCALE: VERT. \_\_\_\_\_  
 DATE \_\_\_\_\_ HORIZ. \_\_\_\_\_  
 DRAWN BY \_\_\_\_\_  
 CHECKED BY \_\_\_\_\_