


F.A.P. RTE.	SECTION	COUNTY	TOTAL SHEETS	SHEET NO.
612	009, 110, 115, 116, 117, 118, 119, 120, 121, 122, 123	...	40	29
STA. 1197+00		TO STA. 1223+00		
FED. ROAD DIST. NO.		ILLINOIS	FED. AID PROJECT	
*FULTON & SCHUYLER				


MATCHLINE STA. 1197+00

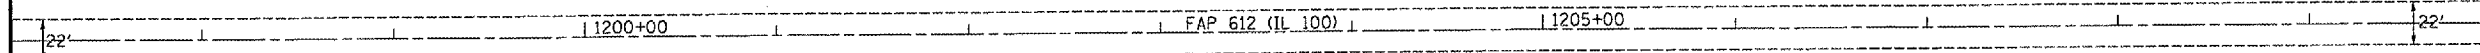

MATCHLINE STA. 1210+00



MATCHLINE STA. 1210+00

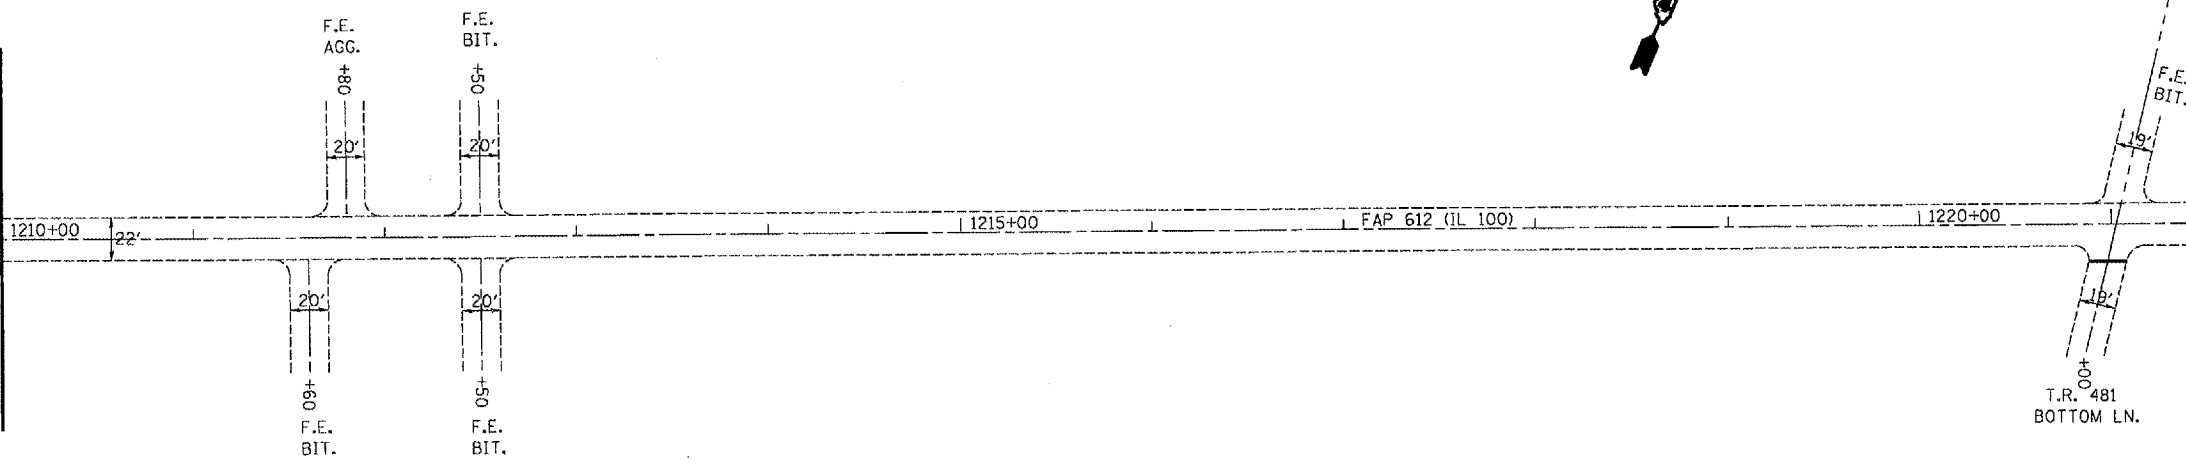

MATCHLINE STA. 1223+00



REVISIONS	
NAME	DATE

ILLINOIS DEPARTMENT OF TRANSPORTATION
PLAN SHEET
STA. 1197+00 - 1223+00

SCALE: VERT. _____
 DATE _____

DRAWN BY _____
 CHECKED BY _____