


CONTRACT NO. 68333


F.A.B. RTE.	SECTION	COUNTY	TOTAL SHEETS	SHEET NO.
612	109, 110, 115-1		40	31
STA. 1250+00		TO STA. 1275+00		
FED. ROAD DIST. NO. ILLINOIS		FED. AID PROJECT		
*FULTON & SCHUYLER				

MATCHLINE STA. 1250+00

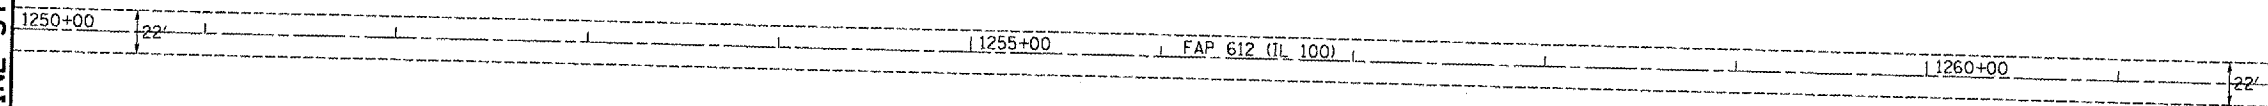

MATCHLINE STA. 1262+00

MATCHLINE STA. 1262+00

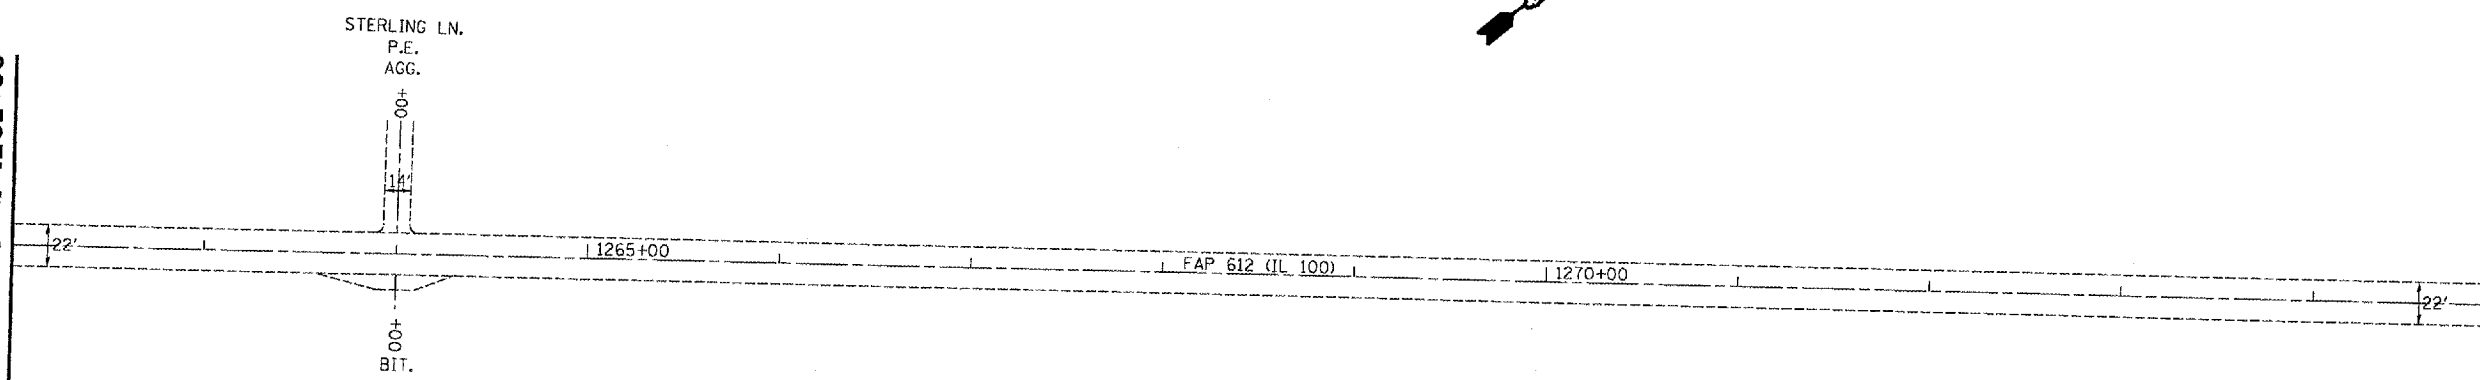

MATCHLINE STA. 1275+00

REVISIONS	
NAME	DATE

ILLINOIS DEPARTMENT OF TRANSPORTATION
 PLAN SHEET
 STA. 1250+00 - 1275+00

SCALE: VERT. _____
 HORIZ. _____
 DATE _____
 DRAWN BY _____
 CHECKED BY _____