


F.A.I. RTE.	SECTION	COUNTY	TOTAL SHEETS	SHEET NO.
74	04 BRIDGE REP.	TAZEWELL	24	6
STA. 17+71.83		TO STA. 21+17.83		
FED. ROAD DIST. NO. 4		ILLINOIS		FED. AID PROJECT

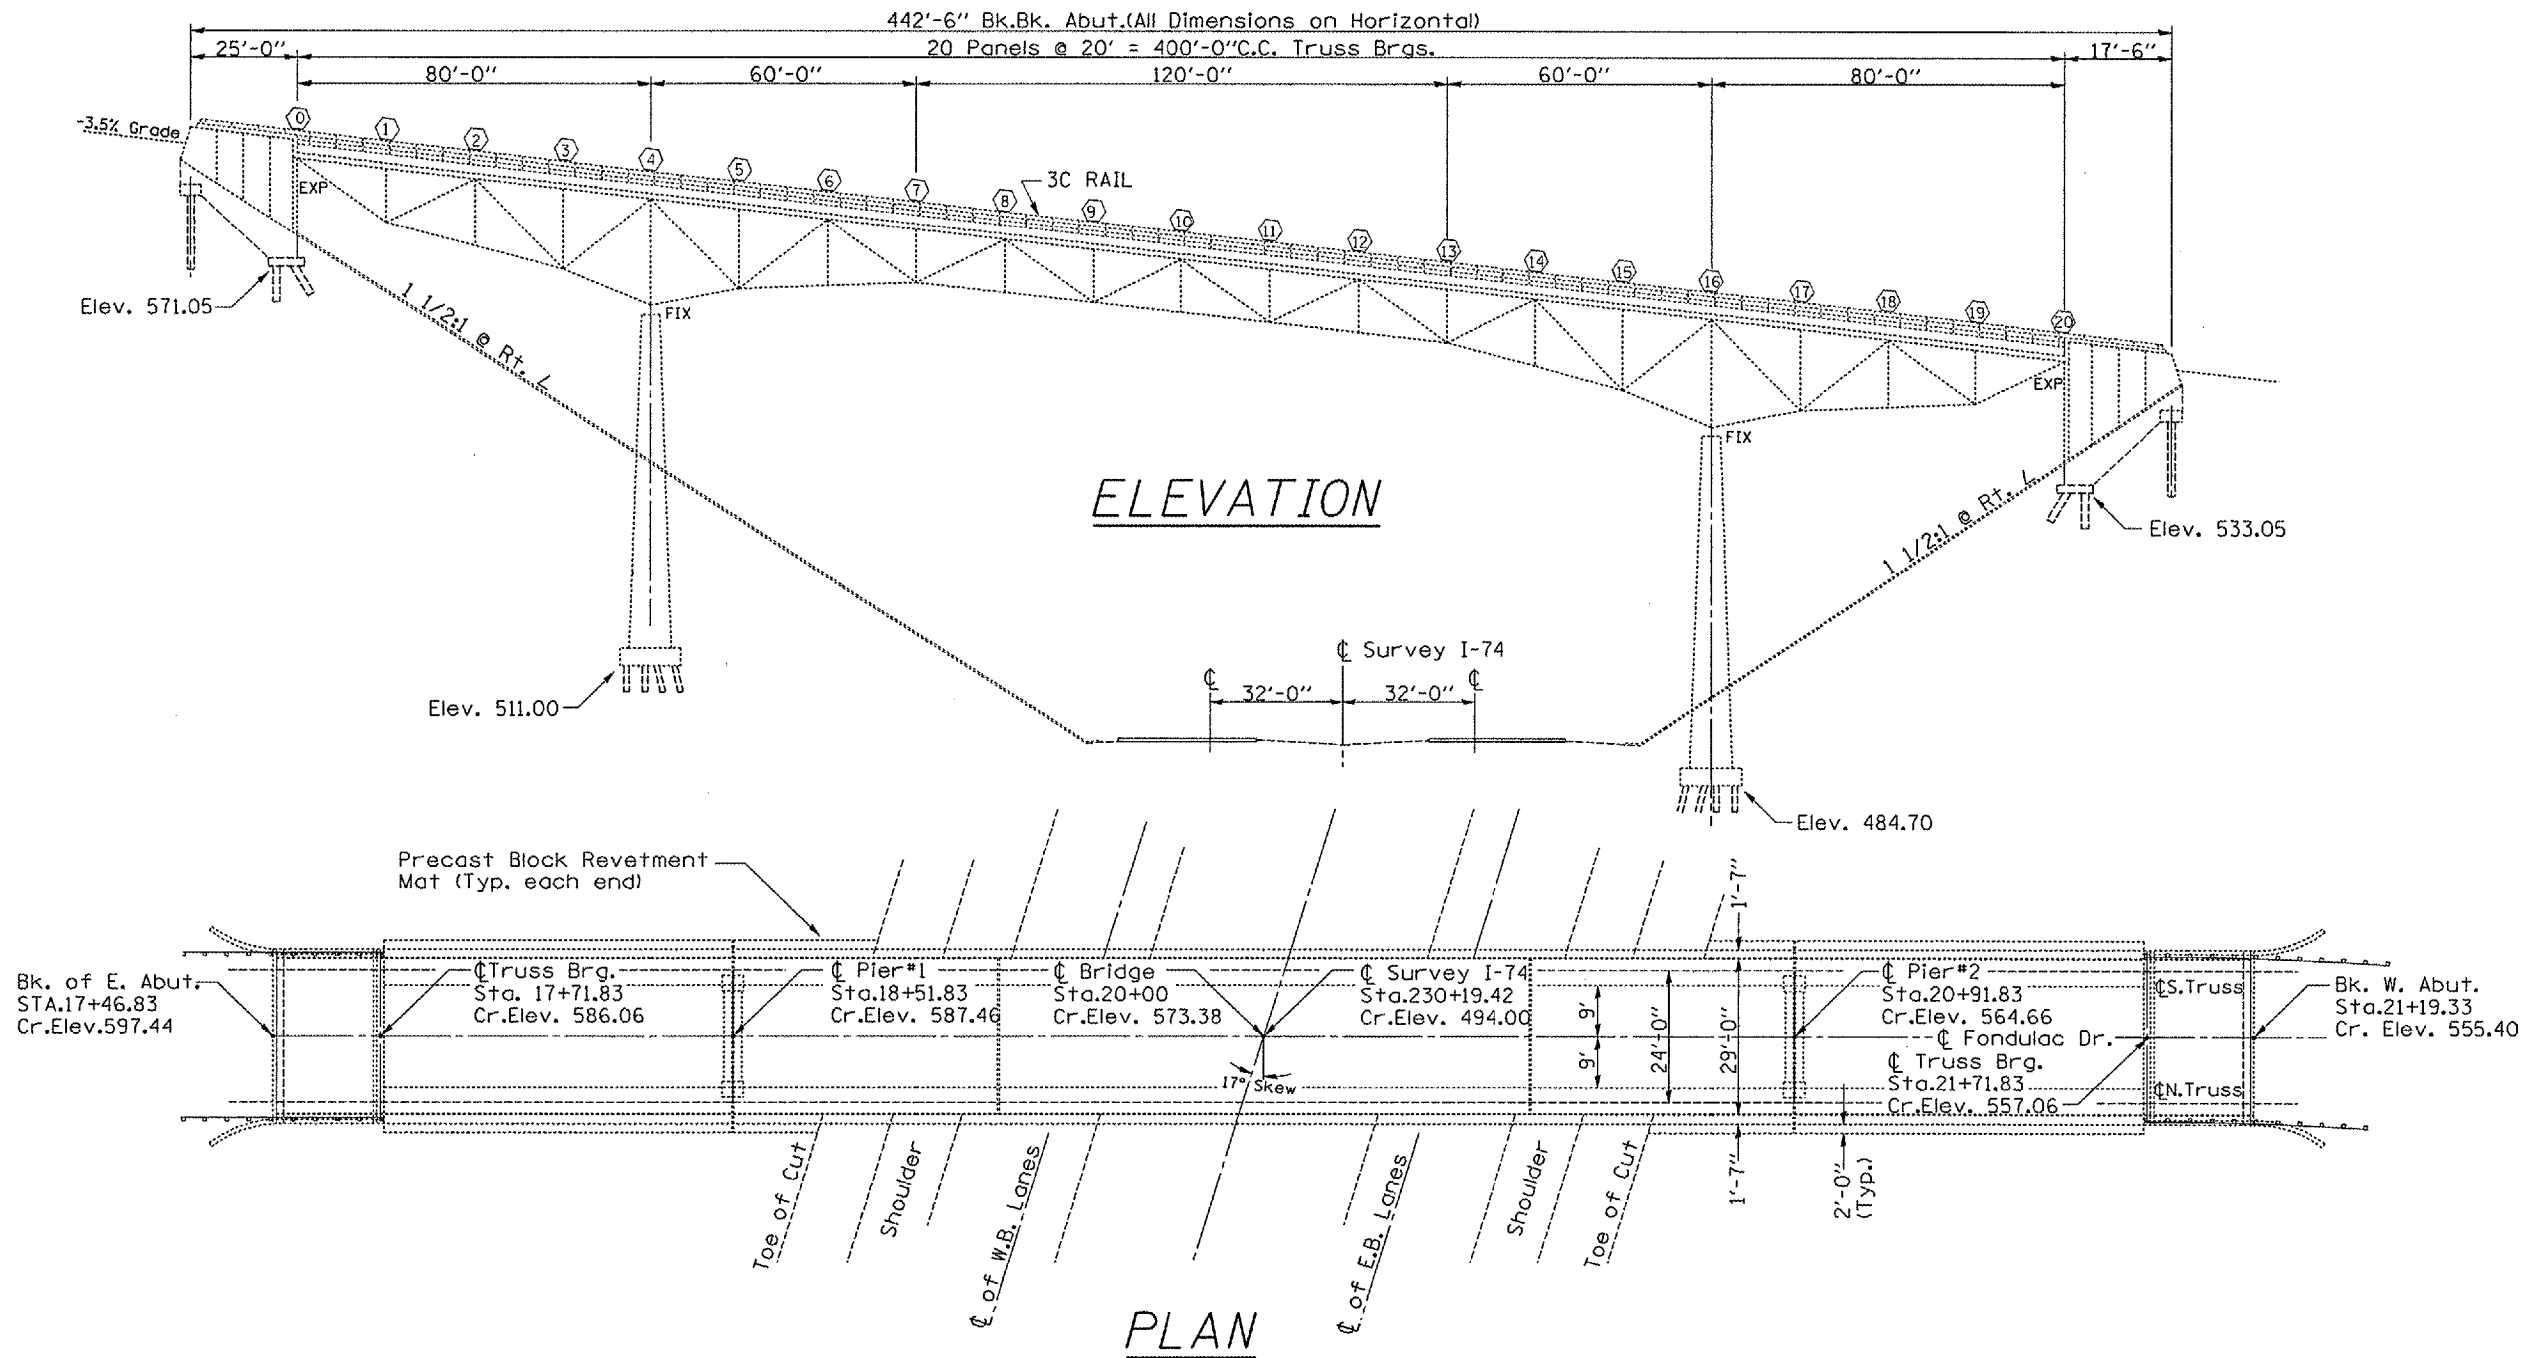

TOTAL BILL OF MATERIAL

ITEM	UNIT	QUANTITY
CONCRETE HEALER SEALER	SQ.YD.	1600
EPOXY MARKING LINE - 4"	FOOT	1770

GENERAL NOTES

PLAN DIMENSIONS AND DETAILS RELATIVE TO EXISTING STRUCTURE HAVE BEEN TAKEN FROM EXISTING PLANS AND ARE SUBJECT TO NOMINAL CONSTRUCTION VARIATIONS. IT SHALL BE THE CONTRACTOR'S RESPONSIBILITY TO VERIFY SUCH DIMENSIONS AND DETAILS IN THE FIELD AND MAKE NECESSARY APPROVED ADJUSTMENTS PRIOR TO WORK OR THE ORDERING OF MATERIALS. SUCH VARIATIONS SHALL NOT BE CAUSE FOR ADDITIONAL COMPENSATION FOR A CHANGE IN THE SCOPE OF THE WORK. HOWEVER, THE CONTRACTOR WILL BE PAID FOR THE QUANTITY ACTUALLY FURNISHED AT THE UNIT PRICE BID FOR THE PROJECT.

S.N. 090-0089
Fondulac Rd.
over I-74

REVISIONS	
NAME	DATE

ILLINOIS DEPARTMENT OF TRANSPORTATION

GENERAL PLAN AND ELEVATION

SCALE: VERT.
HORIZ.
DATE 08-30-2004

DRAWN BY CEJ
CHECKED BY

DATE
SCALE
REFERENCE