


F.A.I. RTE.	SECTION	COUNTY	TOTAL SHEETS	SHEET NO.
74	D4 BRIDGE REP.	TAJEWELL	24	23
STA. 101+10+16		TO STA. 101+142.16		
FED. ROAD DIST. NO. 4 ILLINOIS FED. AID PROJECT				

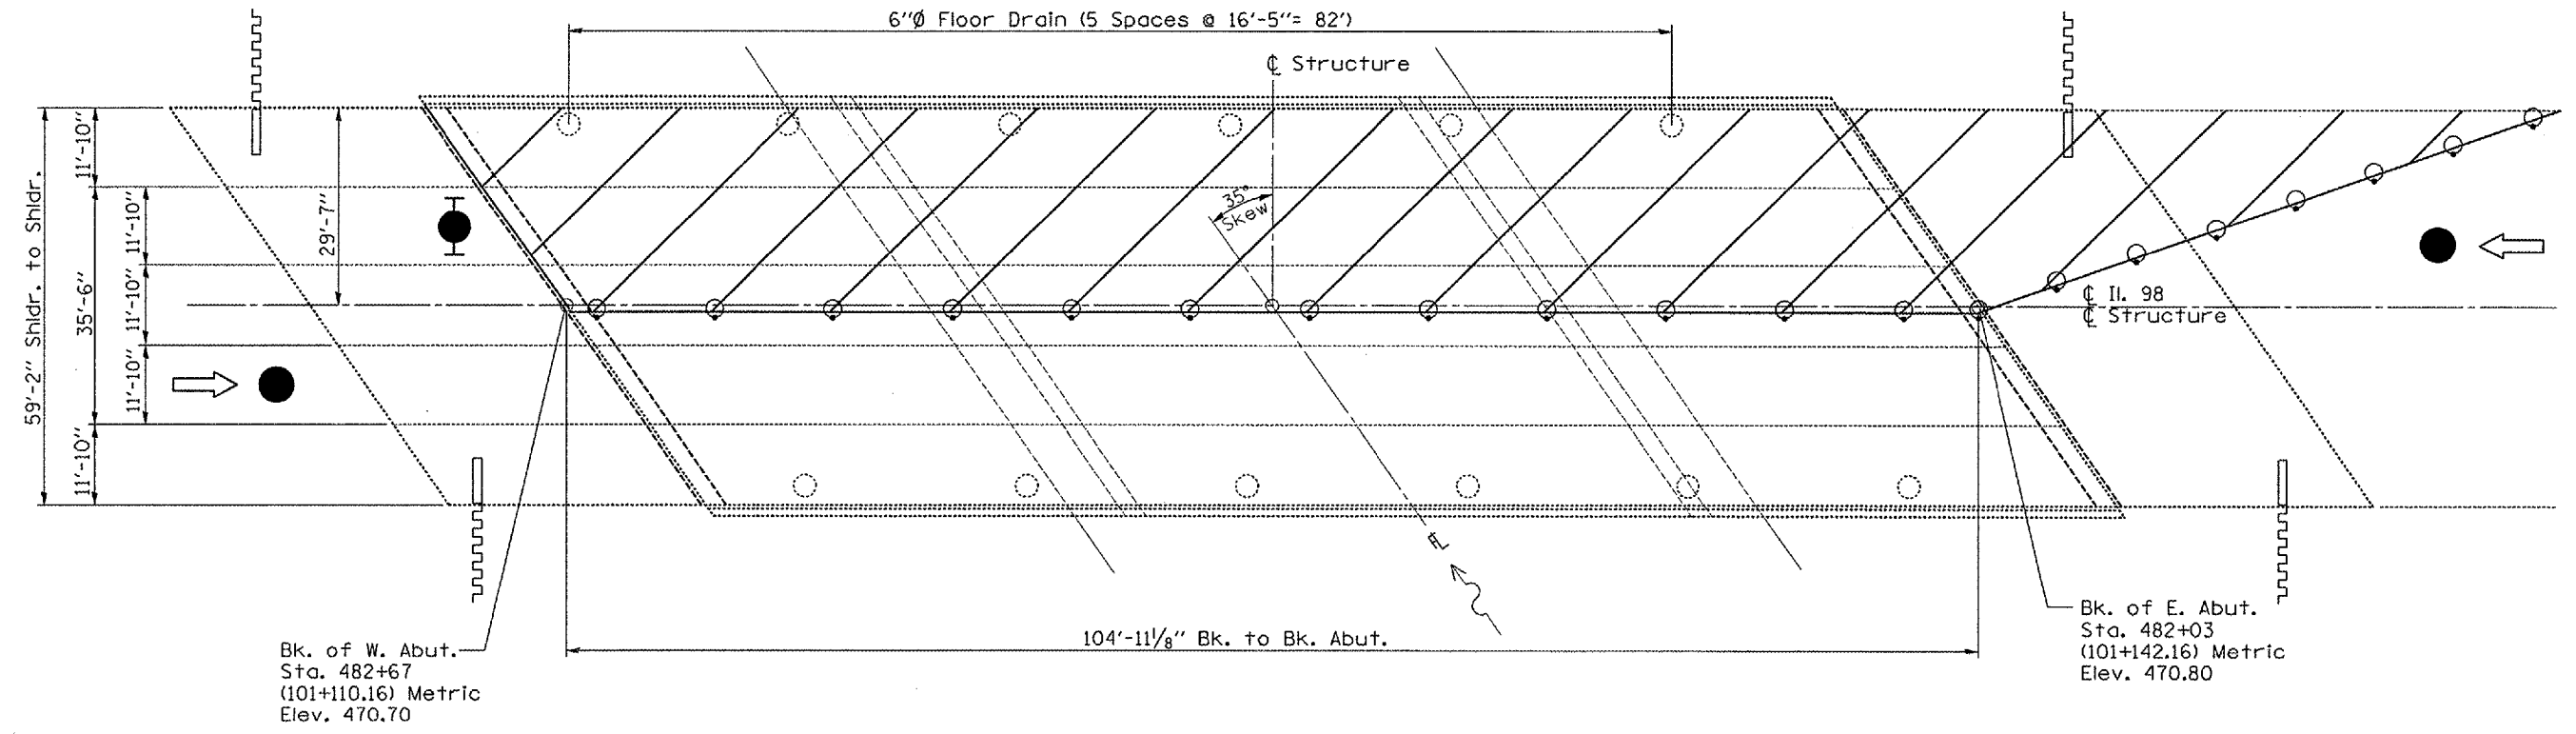

## PLAN VIEW

Symbols

- Work Area
- Cone, Drum, or Barricade
- Sign
- Type II barricade with flashing light
- Flagger w/Traffic Control Sign

NOTES

Traffic Control is Typical for Staging and will be mirrored on half-decks with Field Engineers' choice for whichever lane occurs first. Refer to Highway Standard 701501 for exact placement of traffic management devices and other clarifications as construction staging symbols and dimensioning were duplicated off of this standard.

S.N. 090-0146  
Il. 98 over  
Lick Crk.

REVISIONS	
NAME	DATE

ILLINOIS DEPARTMENT OF TRANSPORTATION

### CONSTRUCTION AND TRAFFIC STAGING

SCALE: VERT. HORIZ. DATE 01-28-2004

DRAWN BY CEJ  
CHECKED BY

PLOT DATE \* DATE \*  
 PLOT SCALE \* SCALES \*  
 REFERENCE \* REF \*