


EXISTING TYPICAL CROSS SECTION

STATION 0+09 TO STATION 79+05

F.A.S. RTE.	SECTION	COUNTY	TOTAL SHEETS	SHEET NO.
1678	6 MFT. Q	EDGAR	29	6

CONTRACT NO. 70467

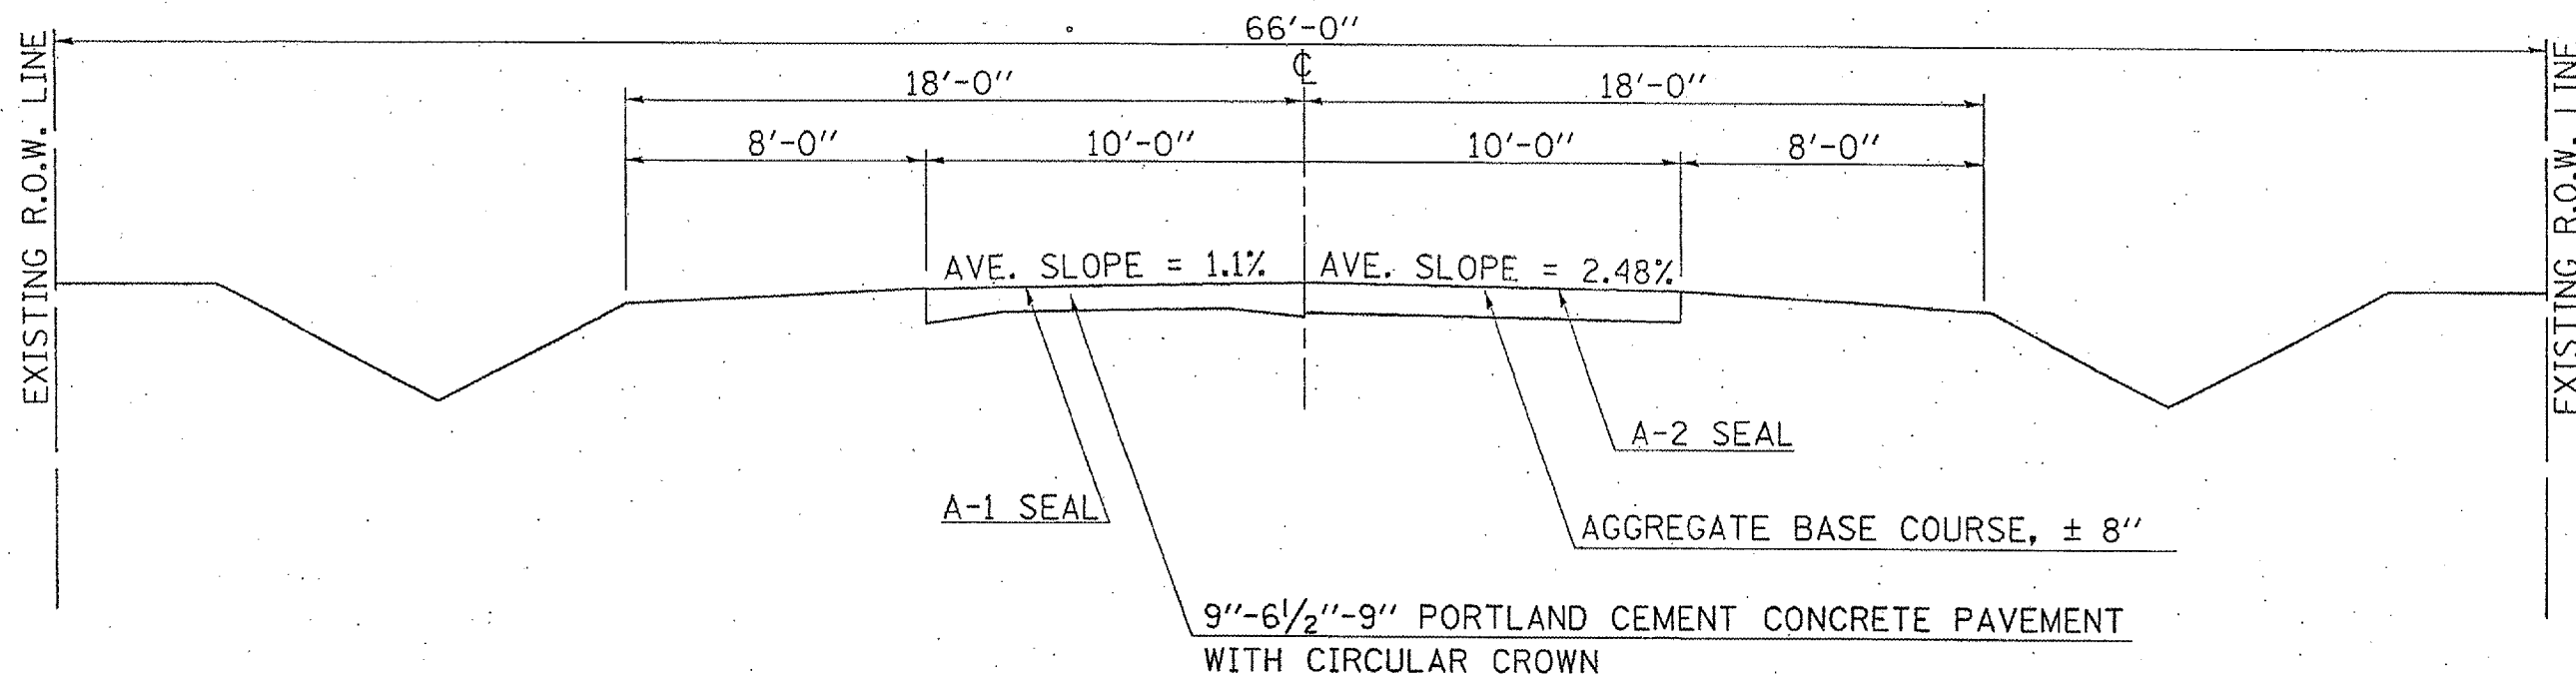

EXISTING TYPICAL CROSS SECTION

STATION 79+05 TO STATION 105+45

