


F.A.P. RTE.	SECTION	COUNTY	TOTAL SHEETS	SHEET NO.
325		MONTGOMERY	39	11
STA.		TO STA.		
FED. ROAD DIST. NO.		ILLINOIS	FED. AID PROJECT	
* 21RS-4; 24RS-7 CONTRACT NO. 72444				

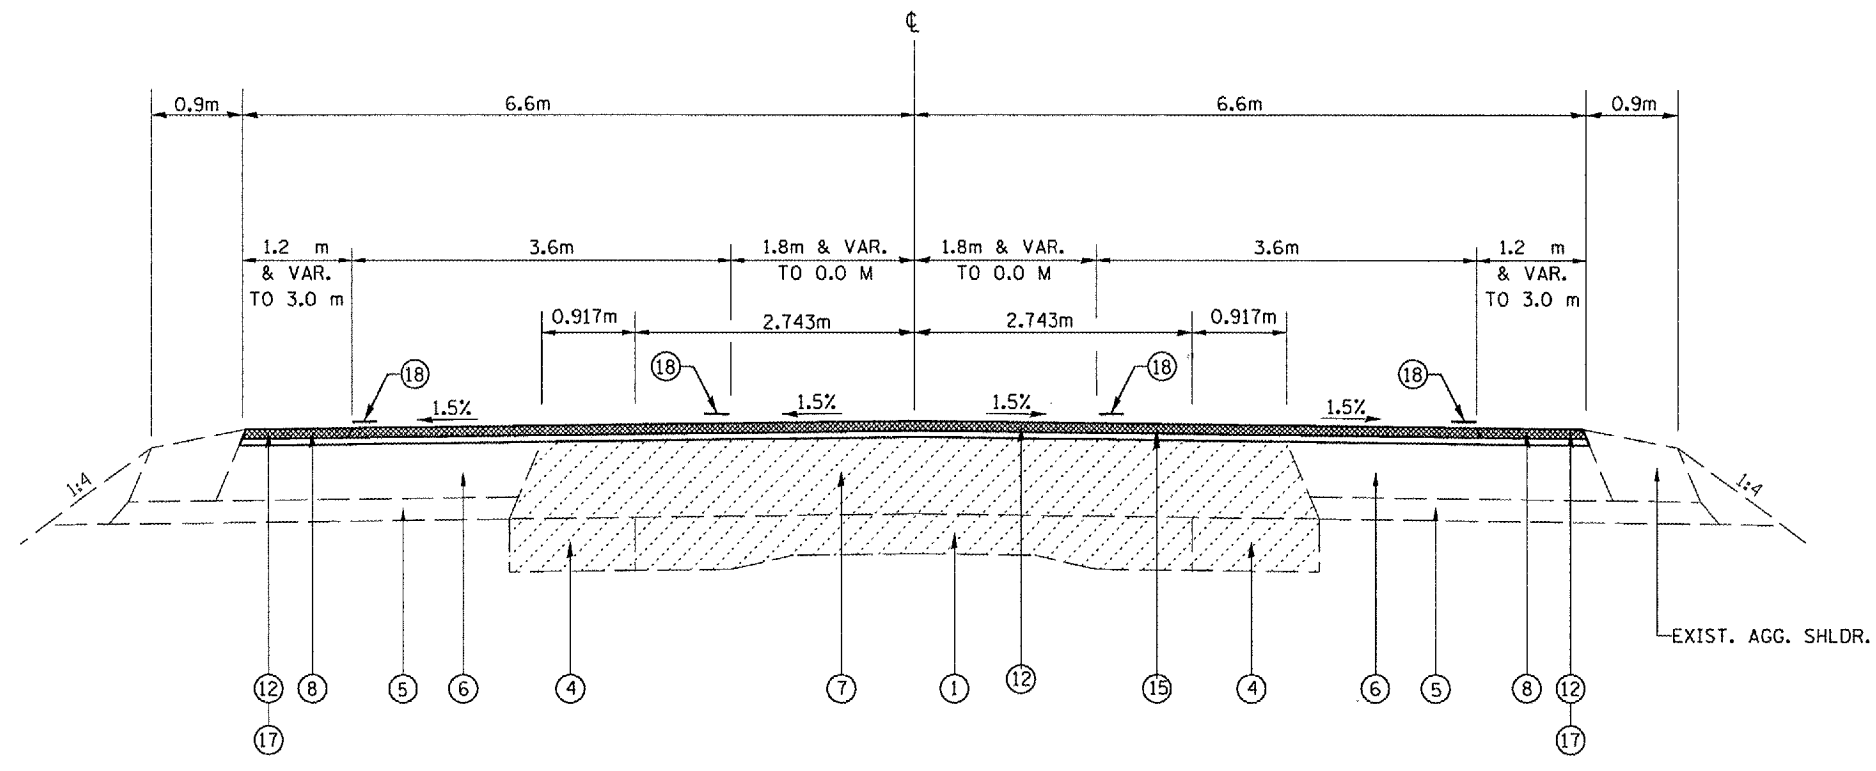

STA 5+037.170 to STA 5+314.974

LEGEND

- ① EX PCC PAVEMENT (203MM - 152MM - 203MM)
- ② EX MASTIC CUSHION - 25MM
- ③ EX BRICK PAVEMENT - 64MM
- ④ EX PCC WIDENING - 203MM
- ⑤ EX SUB-BASE GRANULAR MATERIAL - 100MM
- ⑥ EX BITUMINOUS BASE COURSE - 200MM
- ⑦ EX BITUMINOUS SURFACE -
 STA 4+025.000 TO STA 4+900.000 - ± 90MM
 STA 4+900.000 TO STA 5+037.177 - ± 175MM
 STA 5+037.177 TO STA 5+314.974 - ± 225MM
 STA 5+314.974 TO STA 7+327.836 - ± 175MM
- ⑧ EX BITUMINOUS SURFACE - 63MM
- ⑨ EX BITUMINOUS SHOULDER - 254MM
- ⑩ EX CONCRETE CURB
- ⑪ PR BITUMINOUS SURFACE REMOVAL, VARIABLE DEPTH
- ⑫ PR BITUMINOUS SURFACE REMOVAL, 40MM
- ⑬ PR BITUMINOUS SURFACE REMOVAL, 60MM
- ⑭ PR LEVELING BINDER (MACHINE METHOD), 19MM
- ⑮ PR POLYMER BITUMINOUS CONCRETE SURFACE COURSE, MIX"D", N70, 38MM
- ⑯ PR BITUMINOUS SHOULDERS, SUPERPAVE, VARIABLE DEPTH (57MM TO 38MM)
- ⑰ PR BITUMINOUS SHOULDERS, SUPERPAVE, 38MM
- ⑱ PR THERMOPLASTIC PAVEMENT PARKING, LINE - 125MM

NOT TO SCALE

REVISIONS	
NAME	DATE

ILLINOIS DEPARTMENT OF TRANSPORTATION
 TYPICAL SECTIONS
 FAP 325 (IL 16)
 SECTION 21RS-4; 24RS-7
 MONTGOMERY COUNTY
 DRAWN BY CAD mg
 DATE: 02/10/99
 CHECKED BY MAA