


F.A.P. RTE.	SECTION	COUNTY	TOTAL SHEETS	SHEET NO.
325		MONTGOMERY	39	27
STA. 6+275		TO STA. 6+450		
FED. ROAD DIST. NO.	ILLINOIS	FED. AID PROJECT		

• 21RS-4; 24RS-7  
CONTRACT NO. 72444

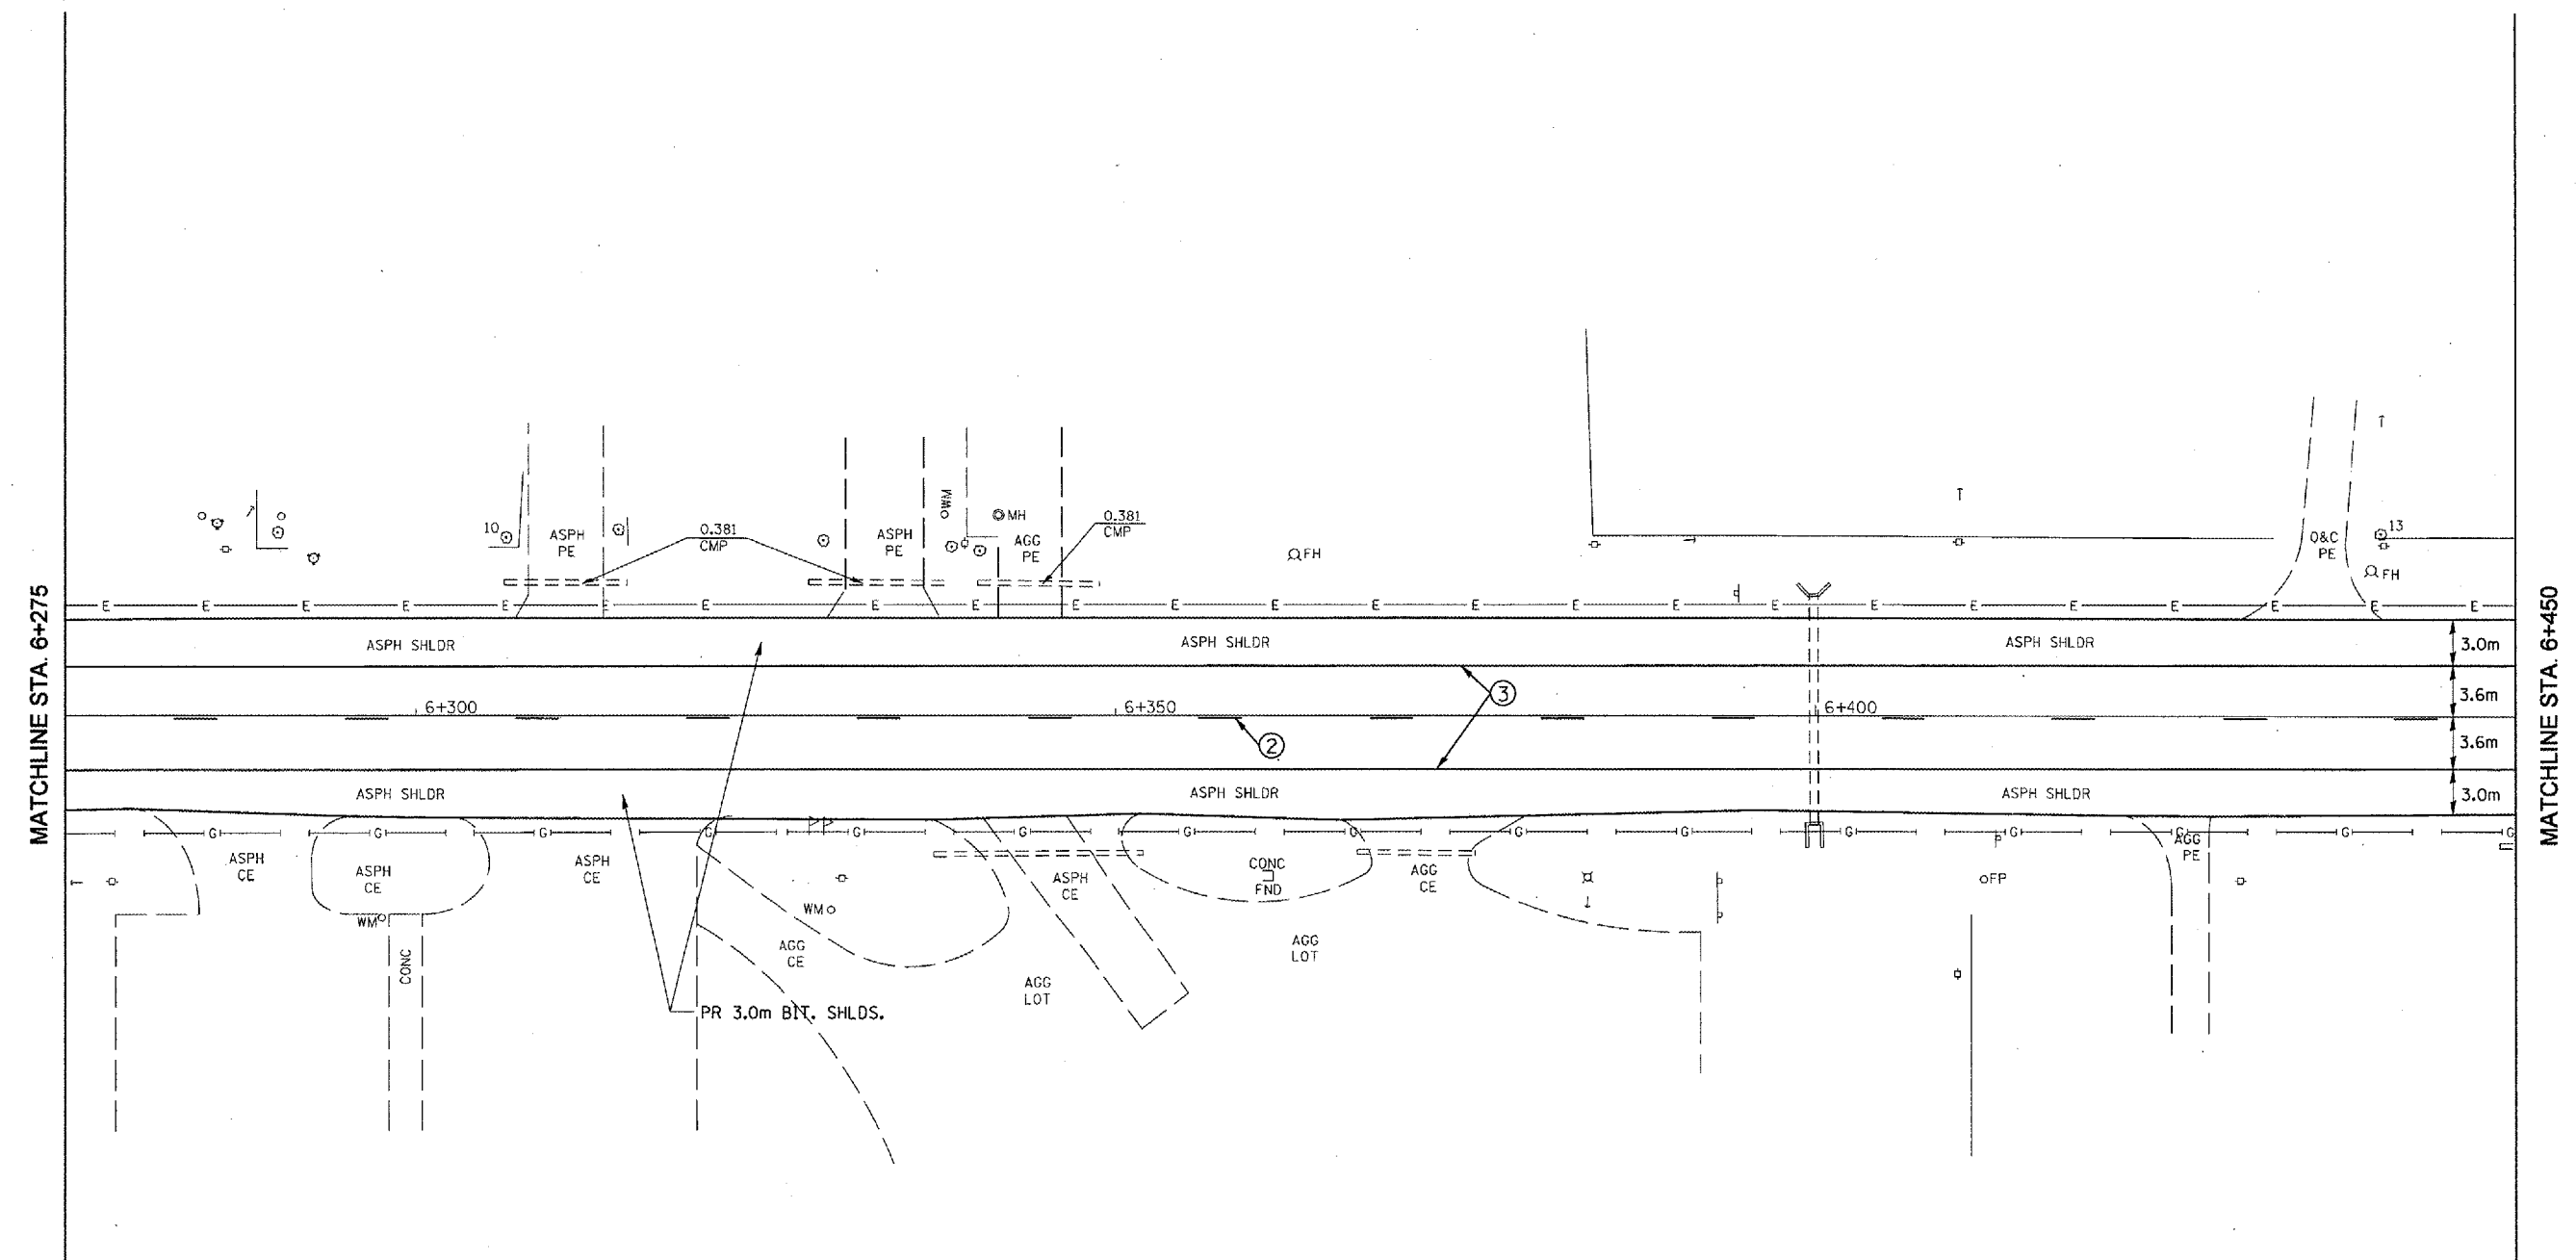

MATCHLINE STA. 6+275

MATCHLINE STA. 6+450

- LEGEND**
- ① PR THERMOPLASTIC PAVEMENT MARKING, LINE - 125mm (SOLID YELLOW)
  - ② PR THERMOPLASTIC PAVEMENT MARKING, LINE - 125mm (SKIP-DASH YELLOW)
  - ③ PR THERMOPLASTIC PAVEMENT MARKING, LINE - 125mm (SOLID WHITE)
  - ④ PR THERMOPLASTIC PAVEMENT MARKING, LINE - 150mm (SOLID WHITE)
  - ⑤ PR PREFORMED PLASTIC PAVEMENT MARKING, LINE - 300mm (SOLID YELLOW)
  - ⑥ PR PREFORMED PLASTIC PAVEMENT MARKING, LINE - 600mm (SOLID WHITE)
  - ⑦ PR PREFORMED PLACTIC PAVEMENT MARKING, LETTERS & SYMBOLS (WHITE)

REVISIONS	
NAME	DATE

ILLINOIS DEPARTMENT OF TRANSPORTATION  
**PLAN SHEETS**  
**SECTION : 21RS-4; 24RS-7**  
**MONTGOMERY COUNTY**  
DRAWN BY \_\_\_\_\_  
CHECKED BY \_\_\_\_\_  
DATE \_\_\_\_\_