

F.A.P. RTE.	SECTION	COUNTY	TOTAL SHEETS	SHEET NO.
325		MONTGOMERY	39	29
STA. 6+625		TO STA. 6+800		
FED. ROAD DIST. NO.		ILLINOIS FED. AID PROJECT		


• 21RS-4; 24RS-7
CONTRACT NO. 72444



Exist. Curve 35
PI Sta. 6+622.990
 $\Delta = 19^\circ 44' 33''$ (RT)
T = 101.681 m
R = 584.339 m
L = 201.347 m
E = 8.781 m
PC Sta. 6+521.308
PT Sta. 6+722.655

EX SE = 5.00% (OLD PLANS)
L₁ = 36.60m
TR = 10.98m
PR SE = 5.00%

SE TRANS:
LT STA 6+485.928 TO LT STA 6+533.508
RT STA 6+507.888 TO RT STA 6+533.508
LT STA 6+710.455 TO LT STA 6+758.035
RT STA 6+710.455 TO RT STA 6+736.075

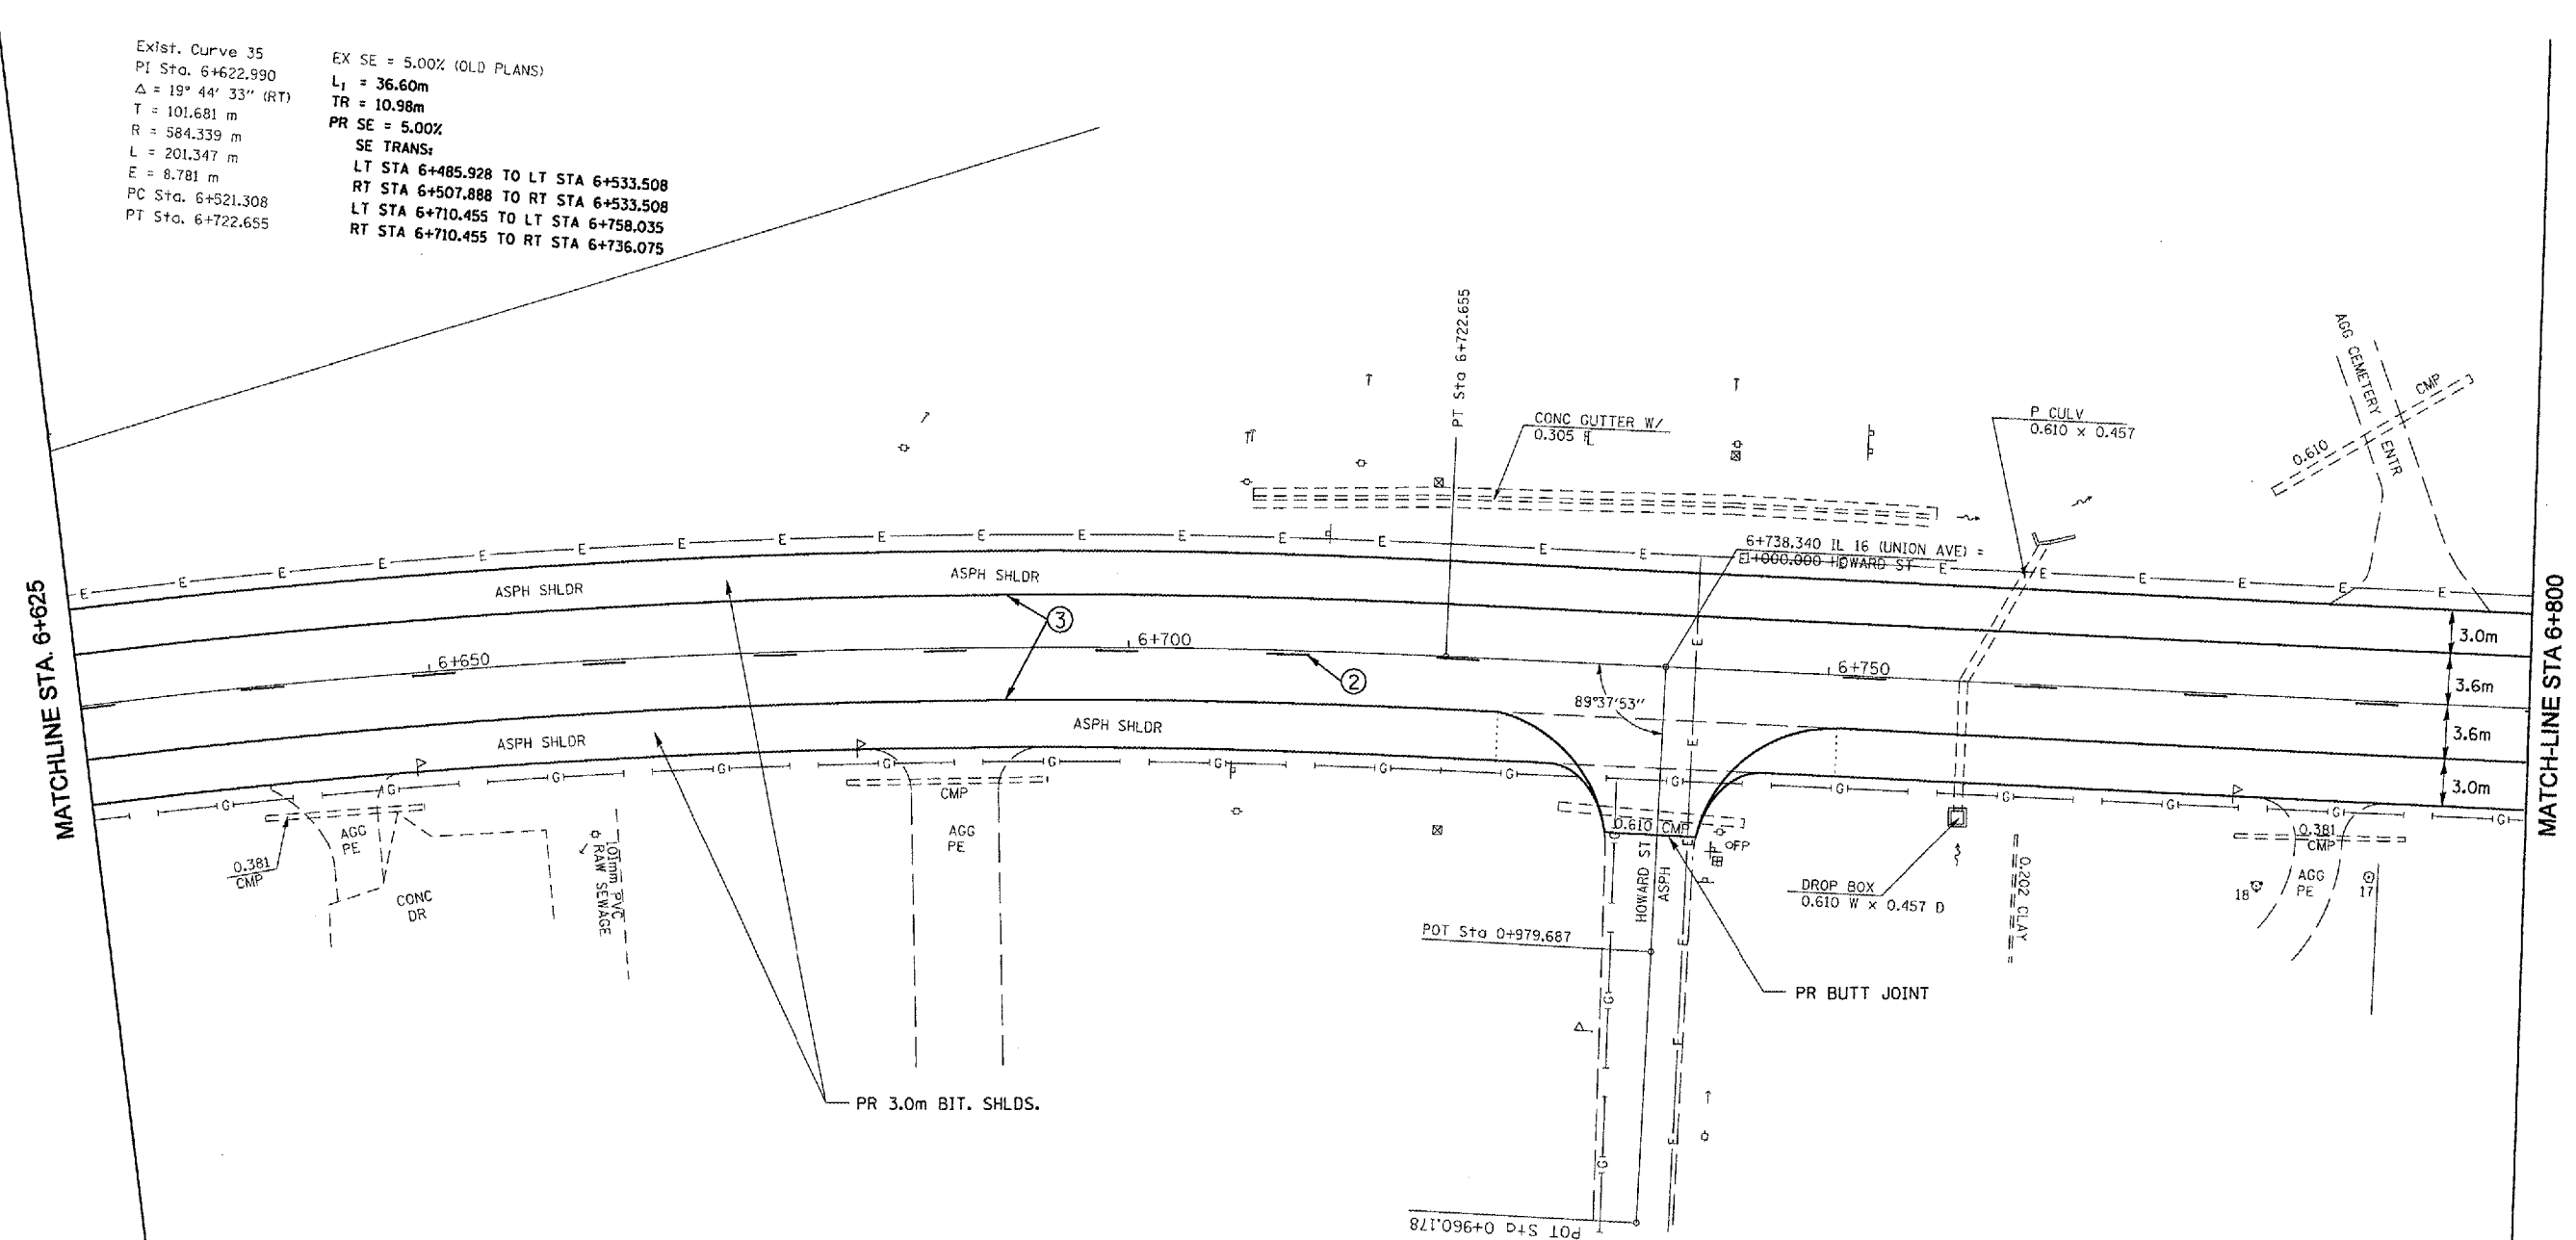

MATCHLINE STA. 6+625

MATCHLINE STA 6+800

LEGEND

- ① PR THERMOPLASTIC PAVEMENT MARKING, LINE - 125mm (SOLID YELLOW)
- ② PR THERMOPLASTIC PAVEMENT MARKING, LINE - 125mm (SKIP-DASH YELLOW)
- ③ PR THERMOPLASTIC PAVEMENT MARKING, LINE - 125mm (SOLID WHITE)
- ④ PR THERMOPLASTIC PAVEMENT MARKING, LINE - 150mm (SOLID WHITE)
- ⑤ PR PREFORMED PLASTIC PAVEMENT MARKING, LINE - 300mm (SOLID YELLOW)
- ⑥ PR PREFORMED PLASTIC PAVEMENT MARKING, LINE - 600mm (SOLID WHITE)
- ⑦ PR PREFORMED PLACTIC PAVEMENT MARKING, LETTERS & SYMBOLS (WHITE)

REVISIONS	
NAME	DATE

ILLINOIS DEPARTMENT OF TRANSPORTATION
PLAN SHEETS
SECTION : 21RS-4; 24RS-7
MONTGOMERY COUNTY
DRAWN BY
CHECKED BY
DATE