


F.A.P. RTE.	SECTION	COUNTY	TOTAL SHEETS	SHEET NO.
325		MONTGOMERY	39	30
STA. 6+800		TO STA. 6+975		
FED. ROAD DIST. NO.	ILLINOIS	FED. AID PROJECT		

• 21RS-4; 24RS-7
CONTRACT NO. 72444

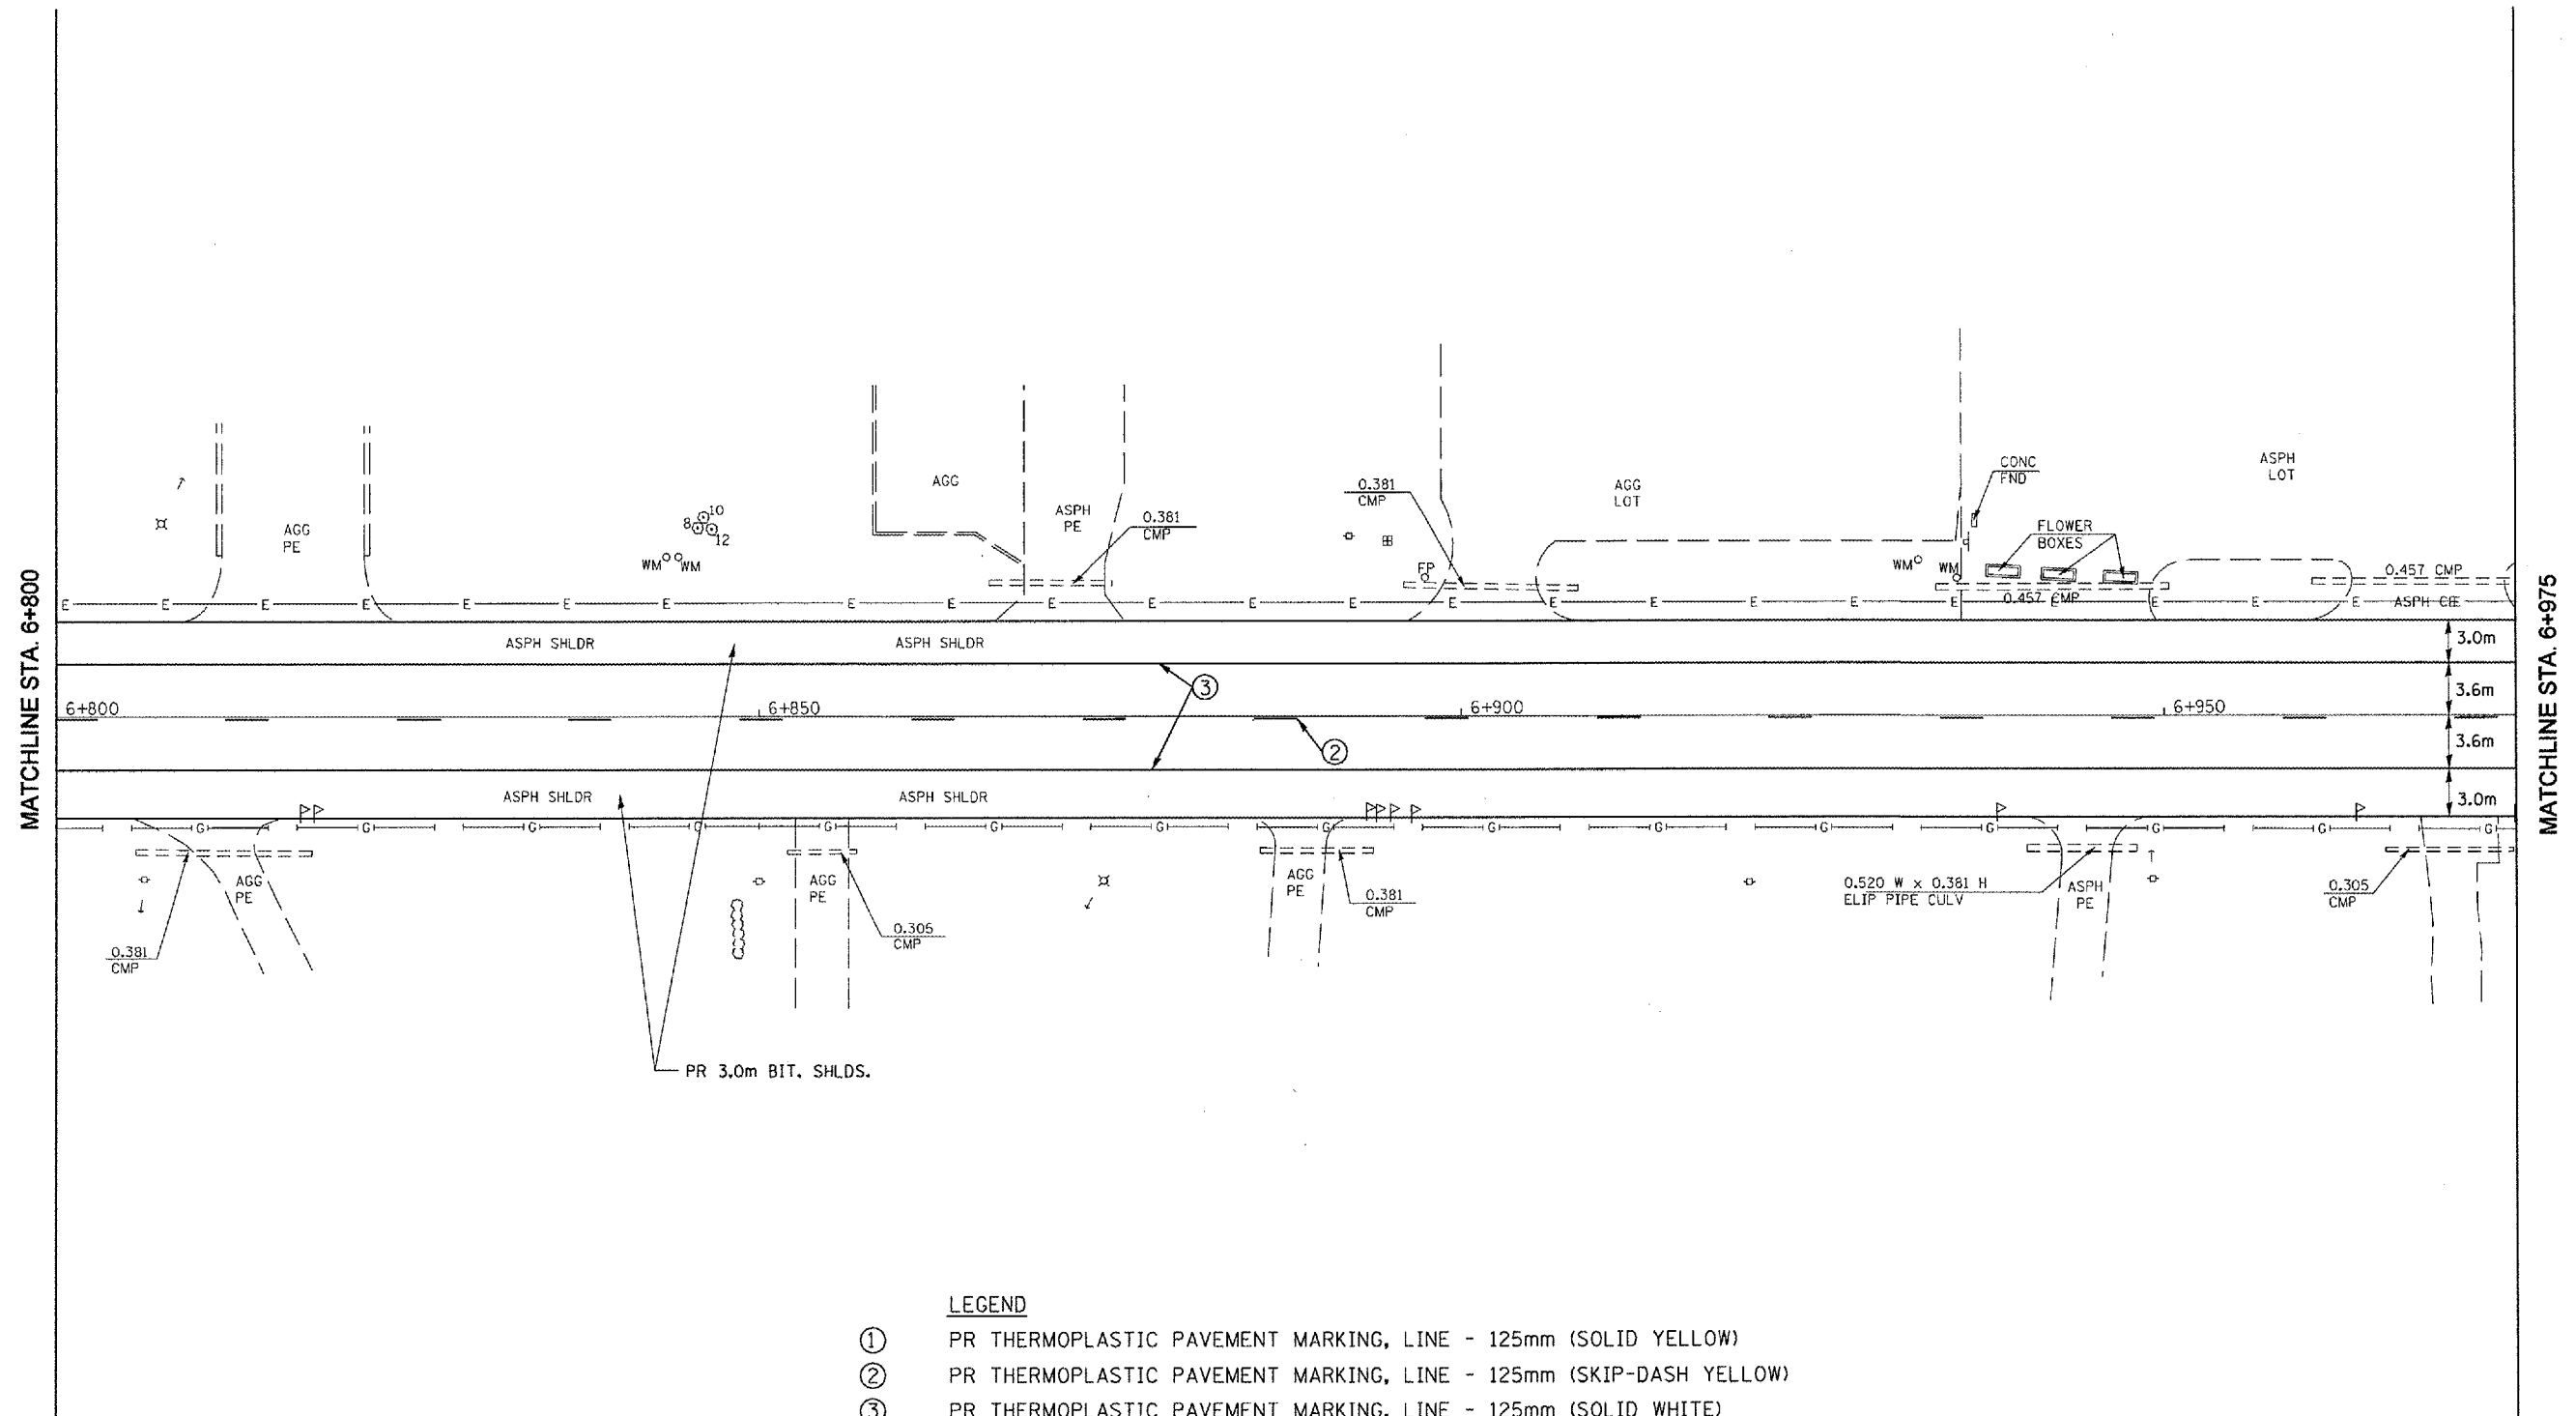

- LEGEND**
- ① PR THERMOPLASTIC PAVEMENT MARKING, LINE - 125mm (SOLID YELLOW)
 - ② PR THERMOPLASTIC PAVEMENT MARKING, LINE - 125mm (SKIP-DASH YELLOW)
 - ③ PR THERMOPLASTIC PAVEMENT MARKING, LINE - 125mm (SOLID WHITE)
 - ④ PR THERMOPLASTIC PAVEMENT MARKING, LINE - 150mm (SOLID WHITE)
 - ⑤ PR PREFORMED PLASTIC PAVEMENT MARKING, LINE - 300mm (SOLID YELLOW)
 - ⑥ PR PREFORMED PLASTIC PAVEMENT MARKING, LINE - 600mm (SOLID WHITE)
 - ⑦ PR PREFORMED PLACTIC PAVEMENT MARKING, LETTERS & SYMBOLS (WHITE)

REVISIONS		ILLINOIS DEPARTMENT OF TRANSPORTATION
NAME	DATE	
		<p align="center">PLAN SHEETS</p> <p align="center">SECTION : 21RS-4; 24RS-7</p> <p align="center">MONTGOMERY COUNTY</p> <p align="right">DRAWN BY</p> <p align="right">CHECKED BY</p> <p align="right">DATE</p>