
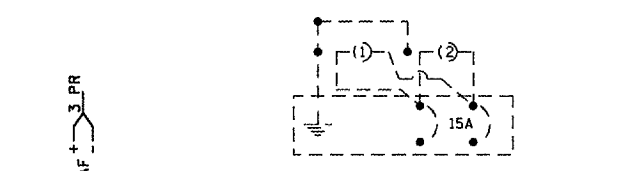


F.A. RTE.	SECTION	COUNTY	TOTAL SHEETS	SHEET NO.
325		MONTGOMERY	39	37
STA. _____		TO STA. _____		
FED. ROAD DIST. NO. _____		ILLINOIS FED. AID PROJECT		

* 21 RS-4; 24 RS-7
CONTRACT NO. 72444

PROPOSED DETECTORS

SYS CALL - S										
CALL ON GREEN ONLY - G										
PHASE	5	5	4	4	4	6	6	2	2	
	WLB	WLT	NAB	NAP	NRP	EAE	EAF	WAE	WAF	
	3 PR	3 PR	3 PR	3 PR	3 PR	3 PR	3 PR	3 PR	3 PR	

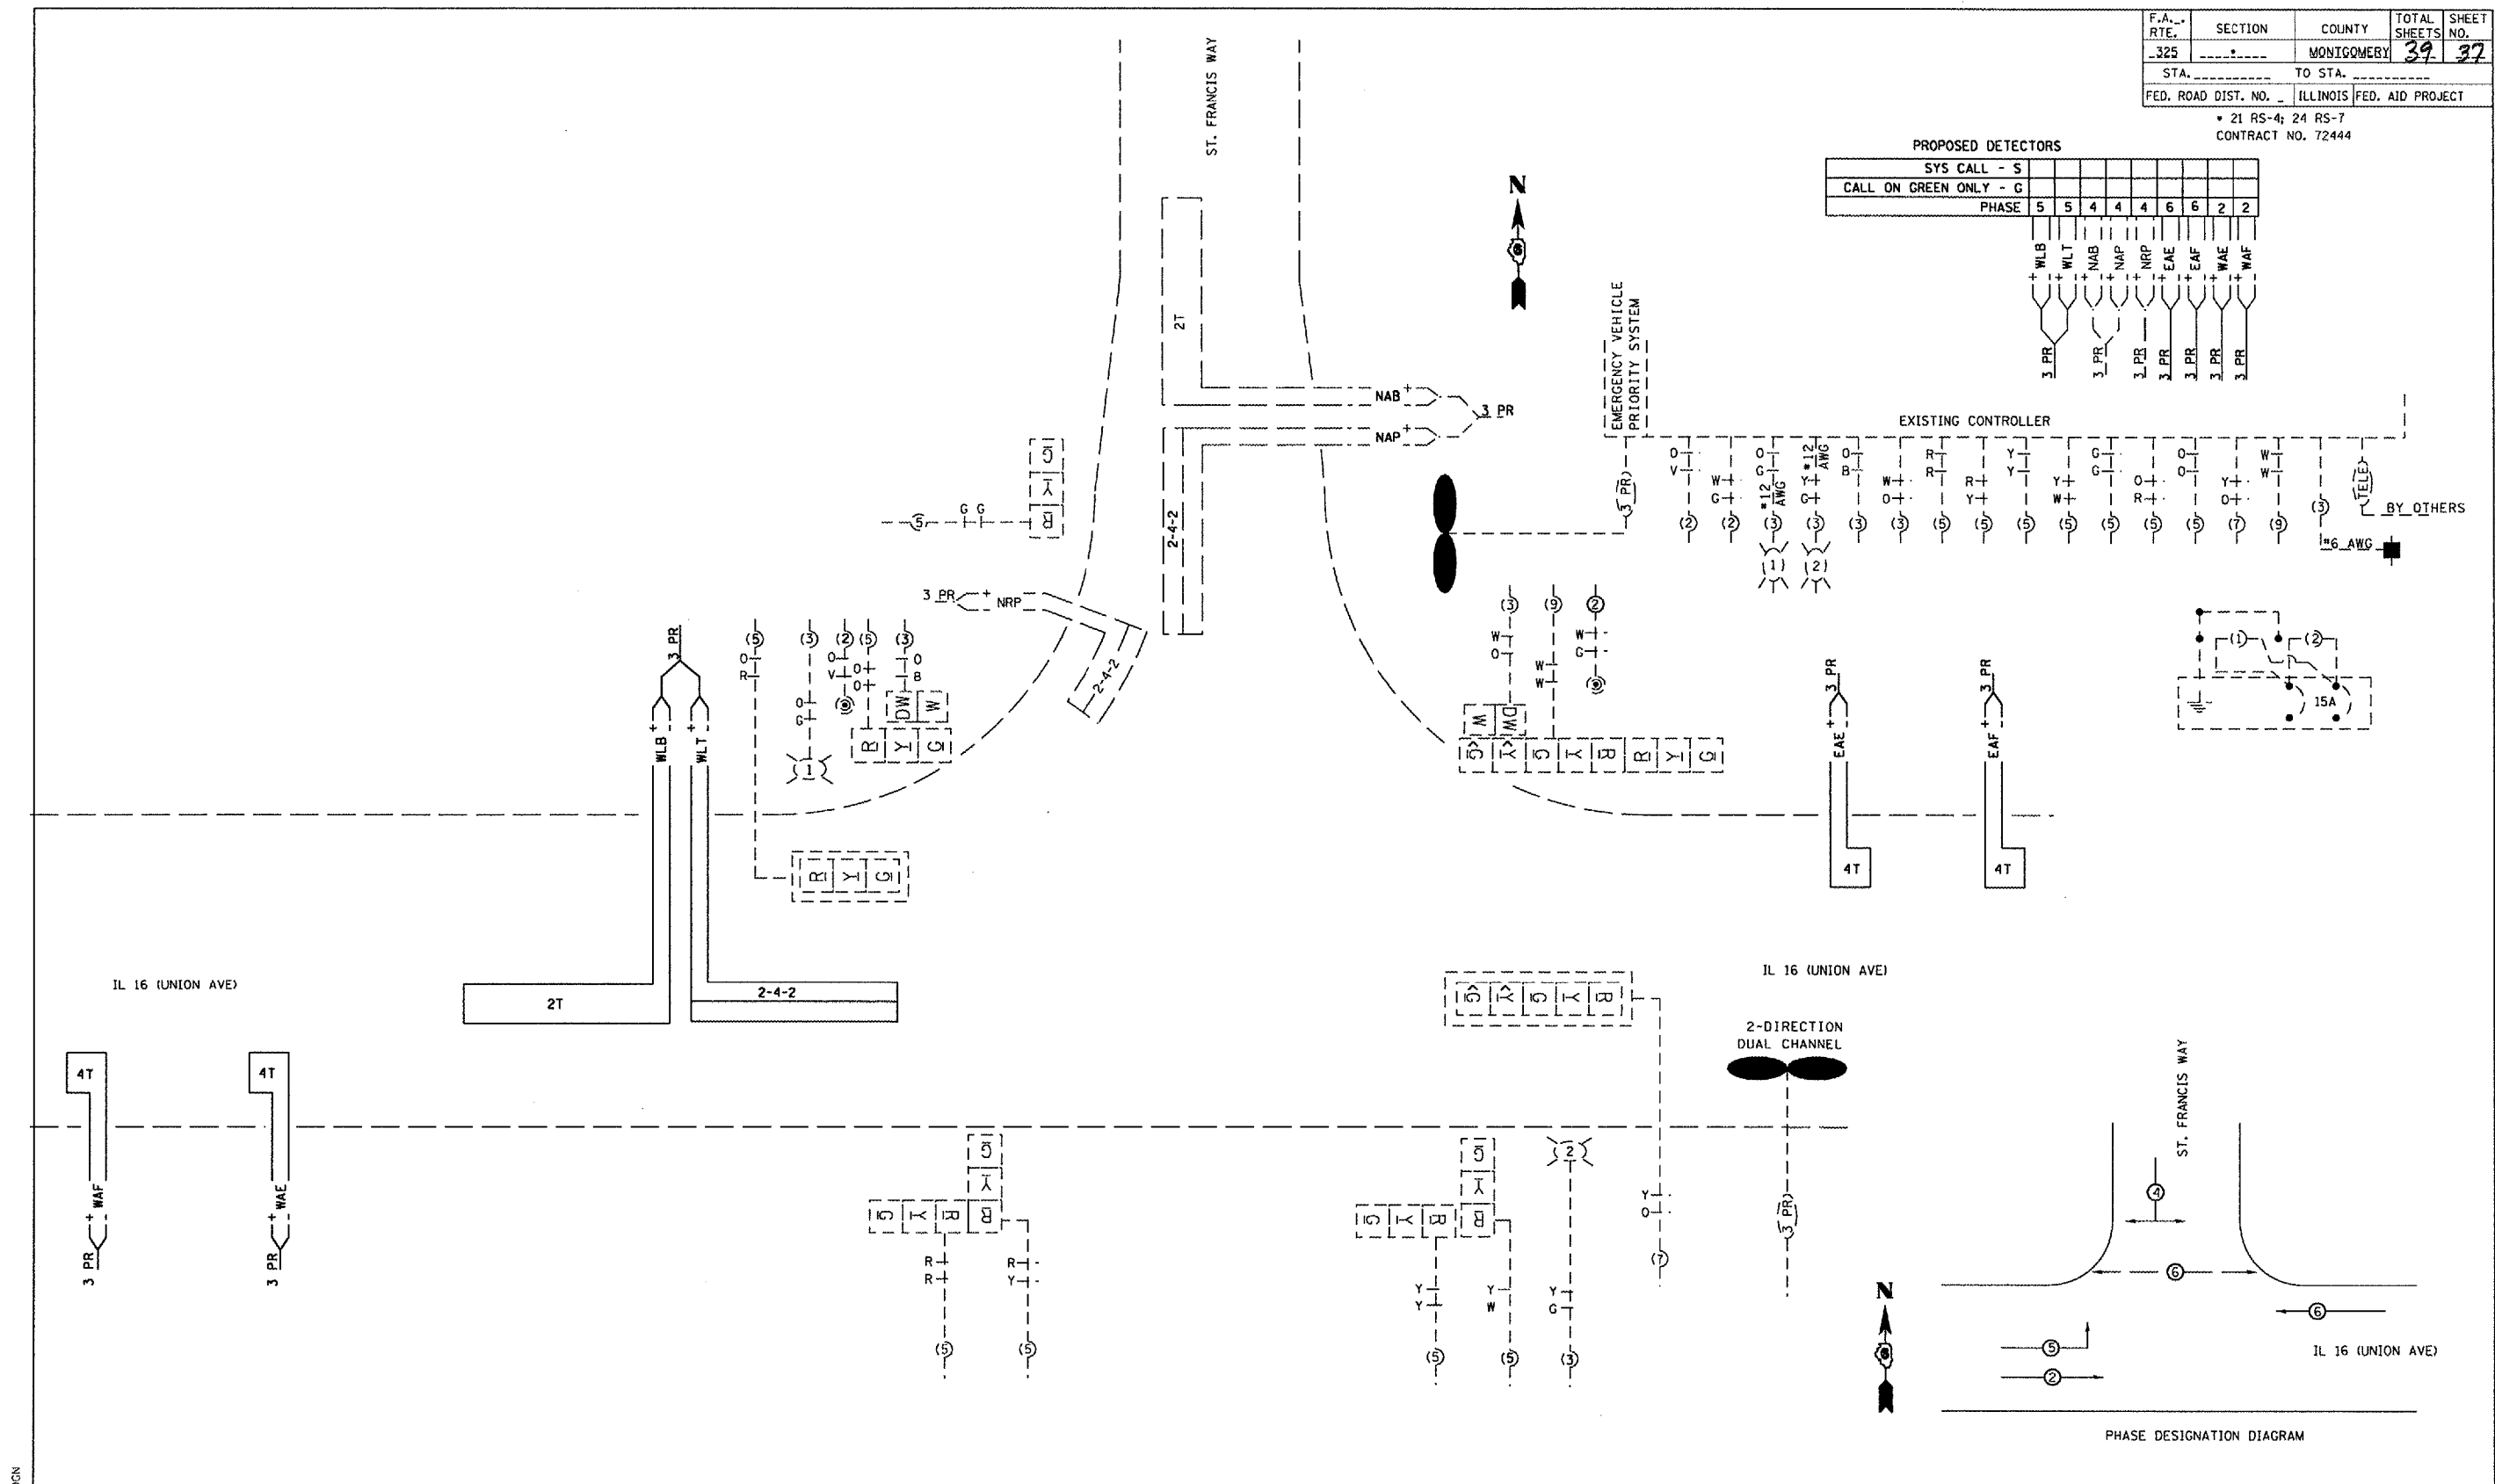

REVISIONS		ILLINOIS DEPARTMENT OF TRANSPORTATION PROPOSED CABLE DIAGRAM
NAME	DATE	
DATE		DRAWN BY
		CHECKED BY

•DGN-SPEC*
•DGN-PLAN*
•REF-1
•REF-2
PROJECT: 0563898 FILE:0563898.DGN