


F.A.S. DIST.	SECTION	COUNTY	TOTAL SHEETS	SHEET NO.
1645	150RS	SANGAMON	28	17
STA. 168+00		TO STA. 183+00		
FED. ROAD DIST. NO. 7	ILLINOIS	FED. AID PROJECT		

CONTRACT NO. 72876

PLAN	DATE
SURVEYED	
NOTE BOOK	
NO.	
CHECKED	
FILE NAME	

PROFILE	DATE
SURVEYED	
NOTE BOOK	
NO.	
CHECKED	
FILE NAME	

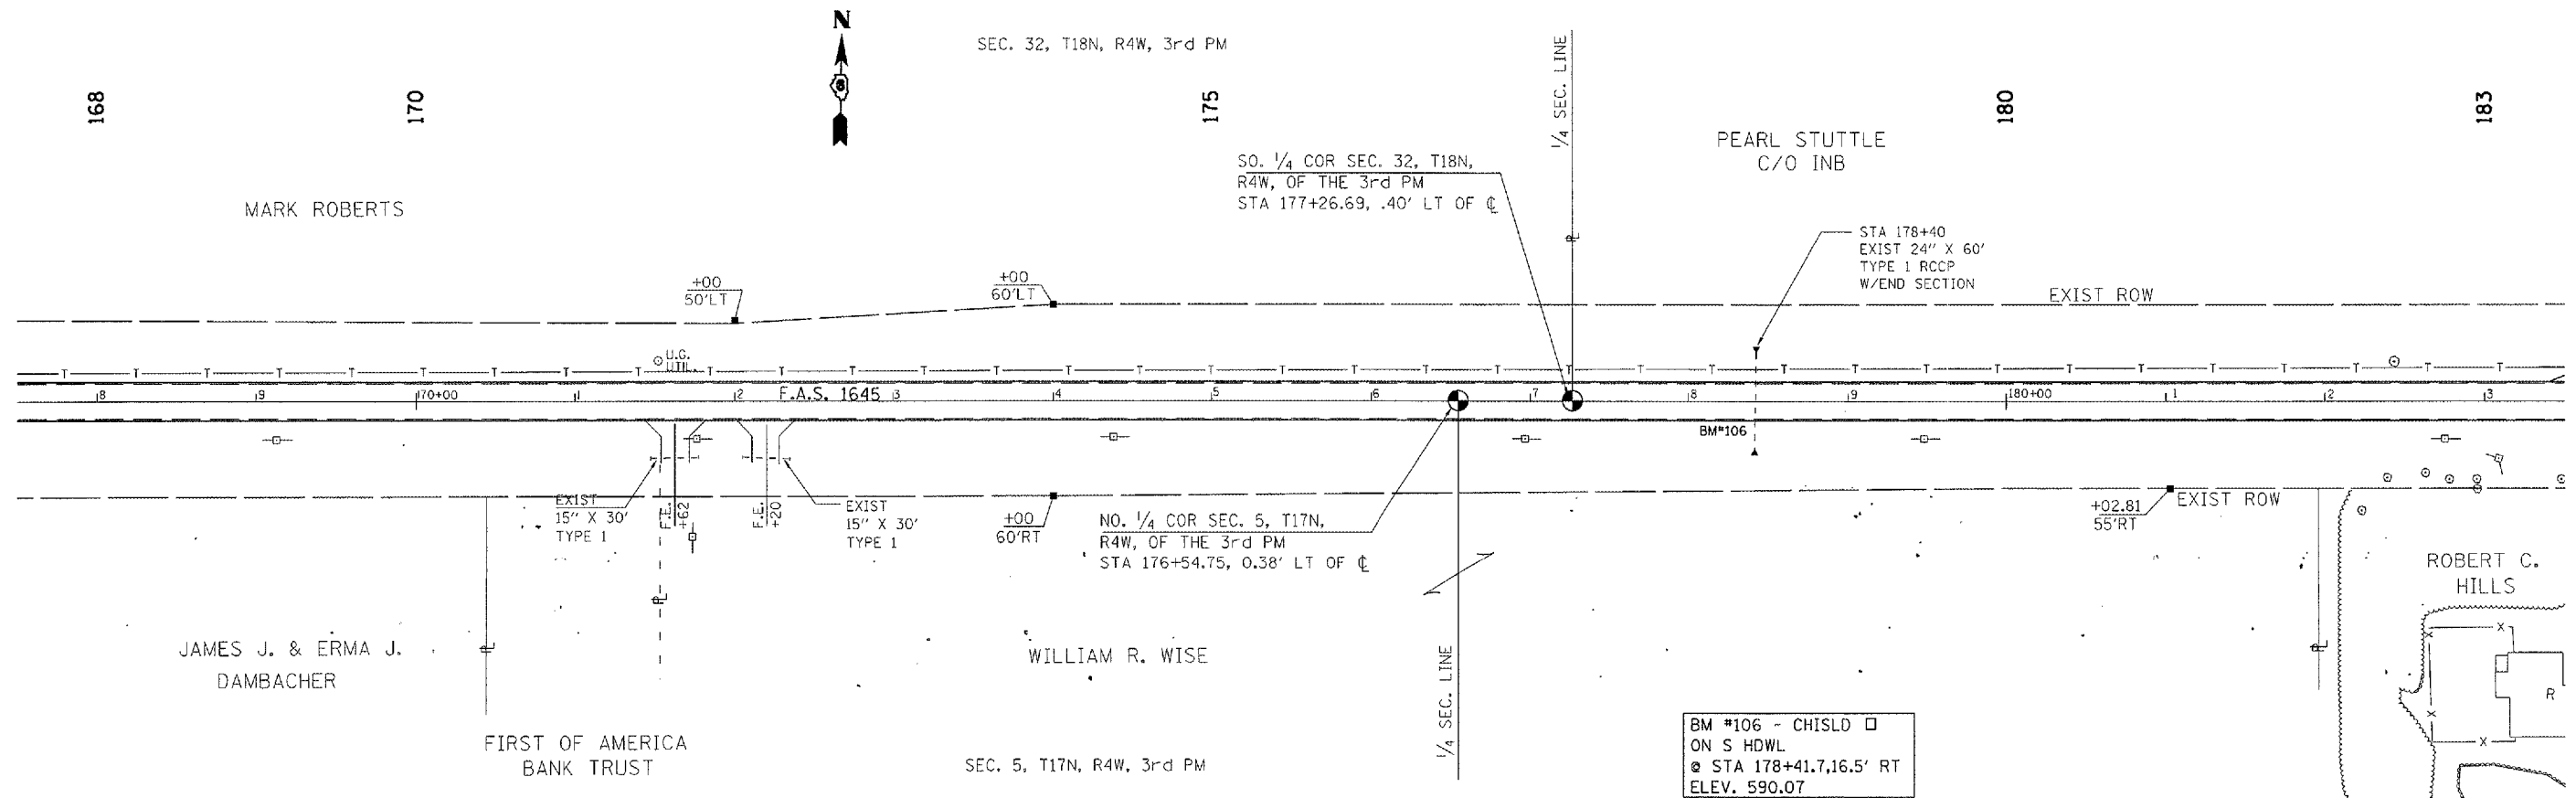

ILLINOIS DEPARTMENT OF TRANSPORTATION

F.A.S. ROUTE 1645  
SECTION 150RS  
SANGAMON COUNTY