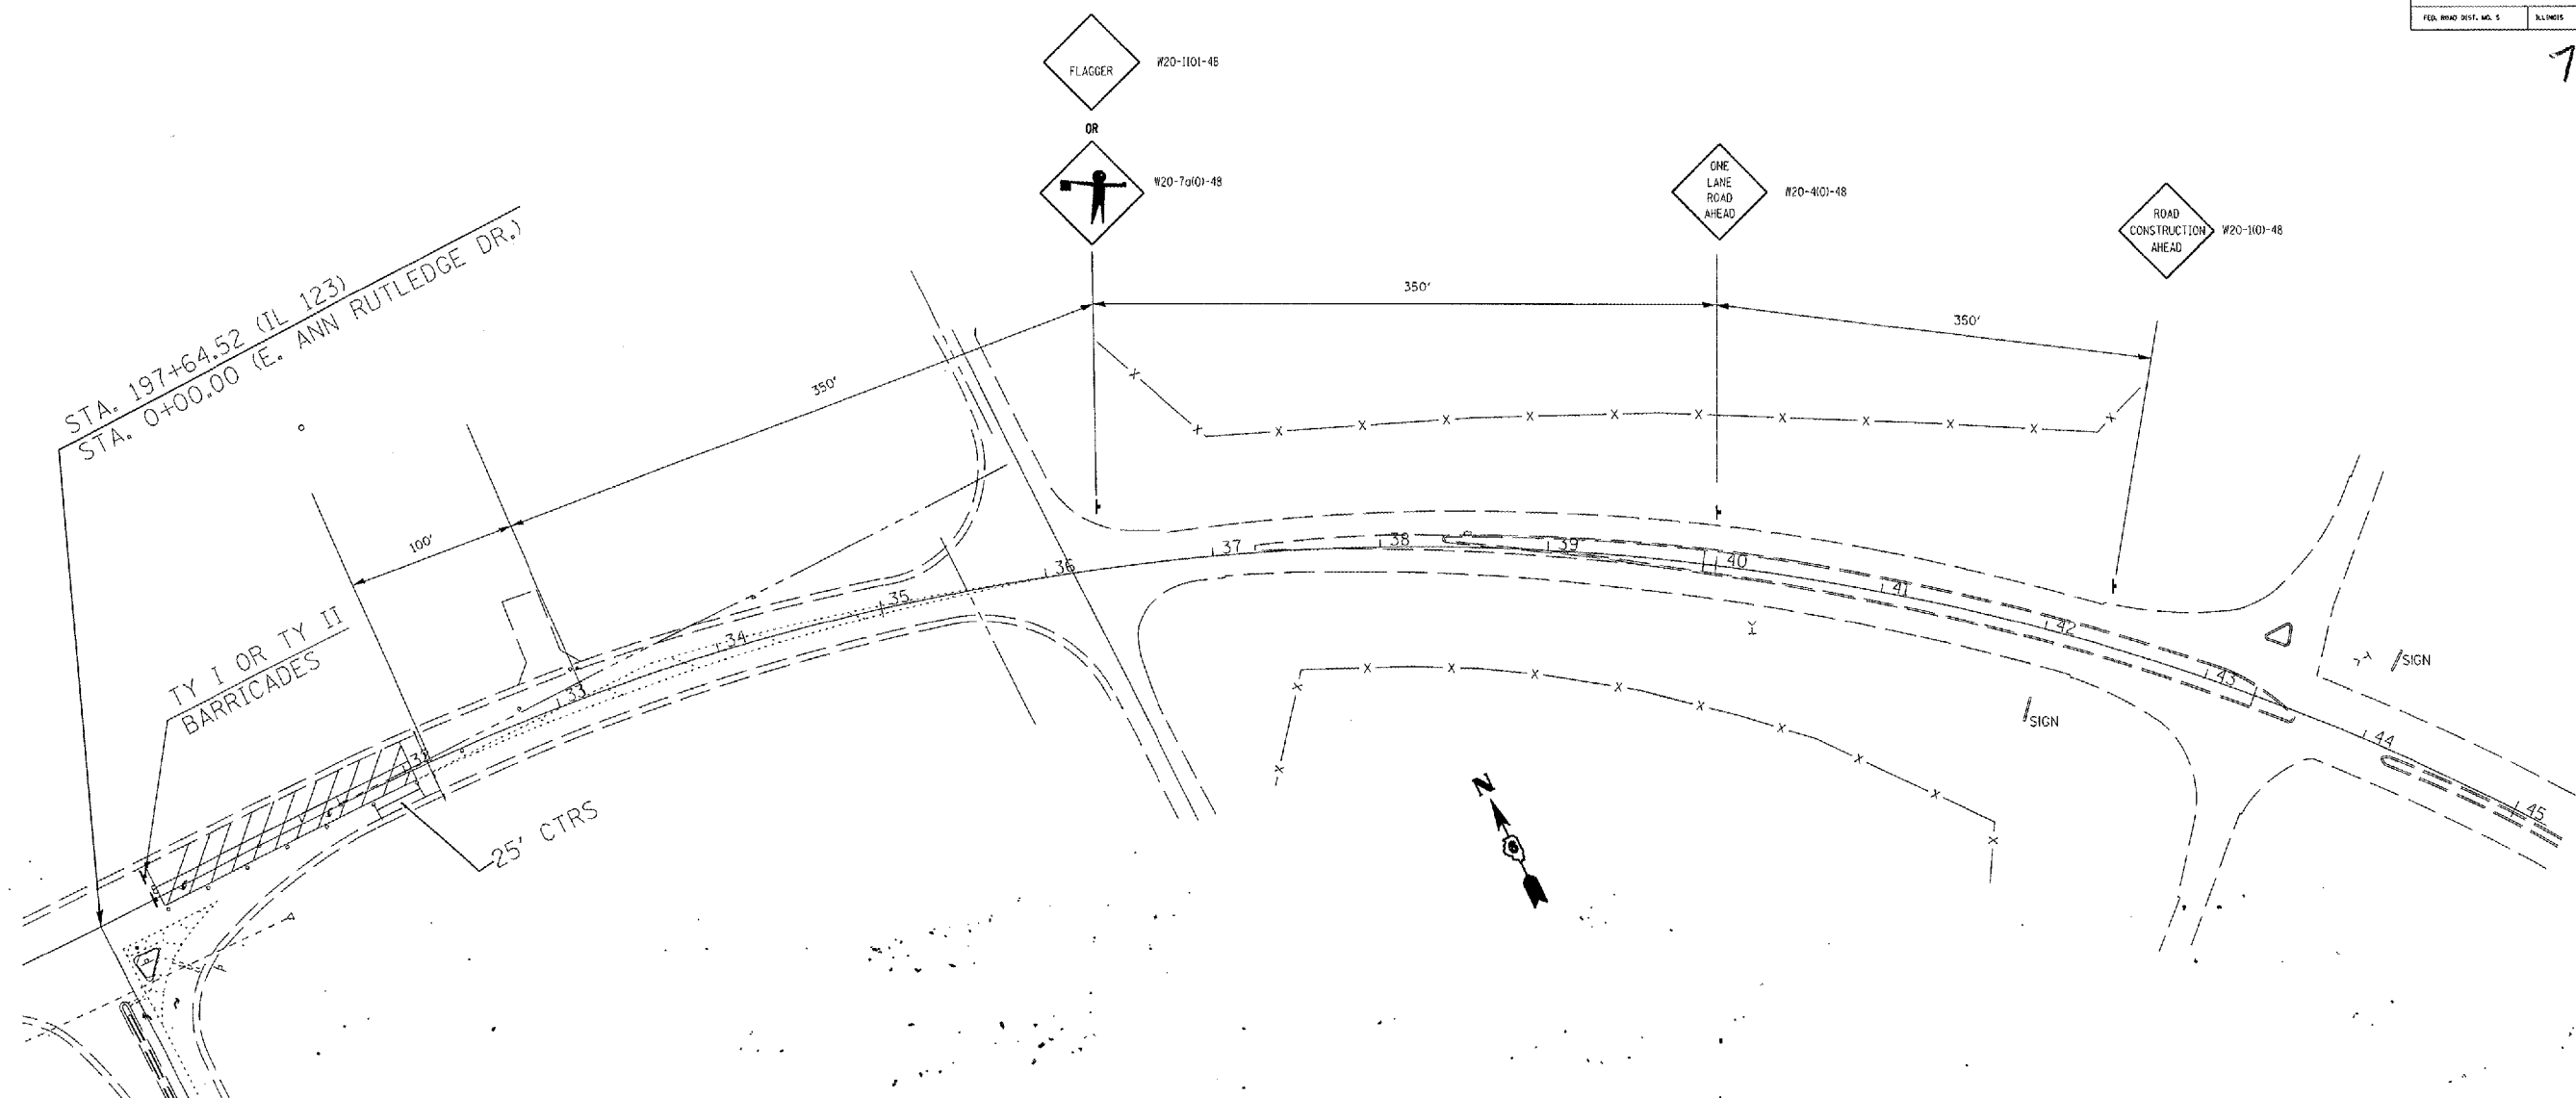
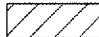

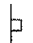



F.A.S. NO.	SECTION	COUNTY	TOTAL SHEETS	SHEET NO.
1645	150R,B,B-1	SANGAMON	28	20
STA.		TO STA.		
FED. ROAD DIST. NO. 5		ALTIMET	FED. AID PROJECT	

72876



SYMBOLS

-  WORK AREA
-  CONE, DRUM, OR BARRICADE @ 25' CENTERS
-  SIGN ON PORTABLE OR PERMANENT SUPPORT
-  FLAGGER WITH TRAFFIC CONTROL SIGN

GENERAL NOTES:

1. THE CONTRACTOR SHALL SCHEDULE HIS WORK OPERATION TO BEGIN ON MONDAY MORNING AND HAVE ALL WORK COMPLETED AND THE LEFT-TURN LANE OPEN TO TRAFFIC ON FRIDAY AFTERNOON.
2. LUMP SUM PRICE BID FOR TRAFFIC CONTROL AND PROTECTION, STANDARD 701501 SHALL BE CONSIDERED FULL COMPENSATION FOR FURNISHING, ERECTING, MAINTAINING AND REMOVING CONES/DRUMS/BARRICADES SHOWN ON THIS SHEET.
3. USE TRAFFIC CONTROL AND PROTECTION, STANDARD 701502, CASE 1 WHEN NO WORKER ARE PRESENT OR OVERNIGHT LANE CLOSURE.

REVISIONS	
NAME	DATE
CAD	4-10-89

ILLINOIS DEPARTMENT OF TRANSPORTATION
 TRAFFIC CONTROL
 F.A.S. ROUTE 1645
 SECTION 150R
 SANGAMON COUNTY