


F.A.S. NO.	SECTION	COUNTY	TOTAL SHEETS	SHEET NO.
1645	150RS	SANGAMON	28	22
STA.		TO STA.		
FED. ROAD DIST. NO. 5	ILLINOIS	FED. AID PROJECT		

CONTRACT NO.


72876

LEGEND

- ① EXISTING LIME MODIFIED SOIL - 12"
- ② EXISTING BITUMINOUS CONCRETE BASE COURSE - 11 "
- ③ EXISTING SUB-BASE GRANULAR MATERIALS, TY. B - 4"
- ④ EXISTING BITUMINOUS CONCRETE BASE COURSE - 12 1/2"
- ⑤ EXISTING BITUMINOUS CONCRETE SURFACE COURSE - 1 1/2"
- ⑥ EXISTING LEVEL BINDER - 1"
- ⑦ EXISTING BITUMINOUS CONCRETE BASE COURSE SHOULDERS - 8"
- ⑧ EXISTING BITUMINOUS CONCRETE SURFACE COURSE - 1 1/2"
- ⑨ PROPOSED AGGREGATE BASE COURSE TYPE B - 12"
- ⑩ PROPOSED BITUMINOUS CONCRETE BINDER COURSE, SUPERPAVE, IL-19.0, N90 - 13"
- ⑪ PROPOSED BITUMINOUS CONCRETE SURFACE COURSE, SUPERPAVE, MIX D. N90 - 2"

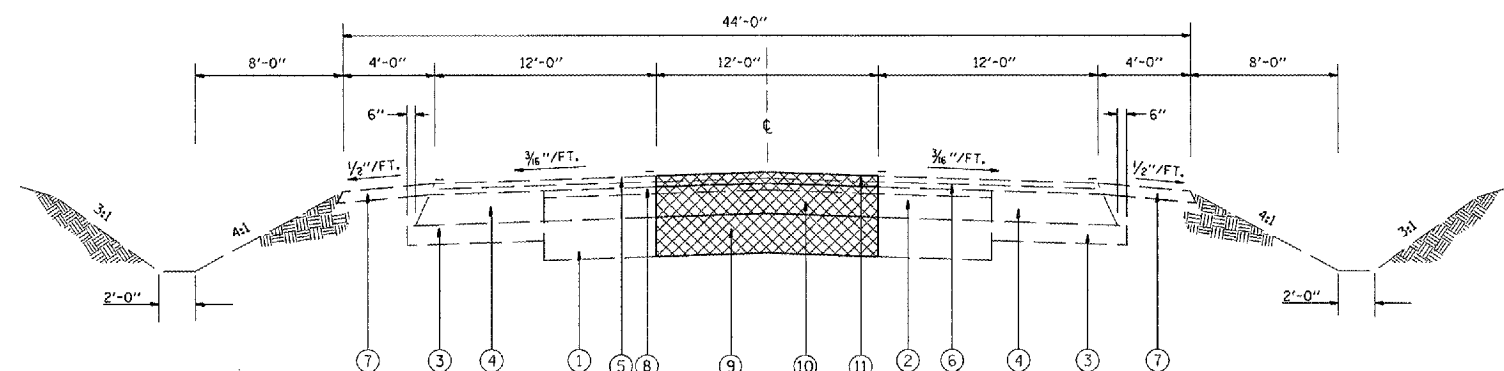

PROPOSED TYPICAL SECTION
STA. 198+04.25 TO STA. 198+50.00

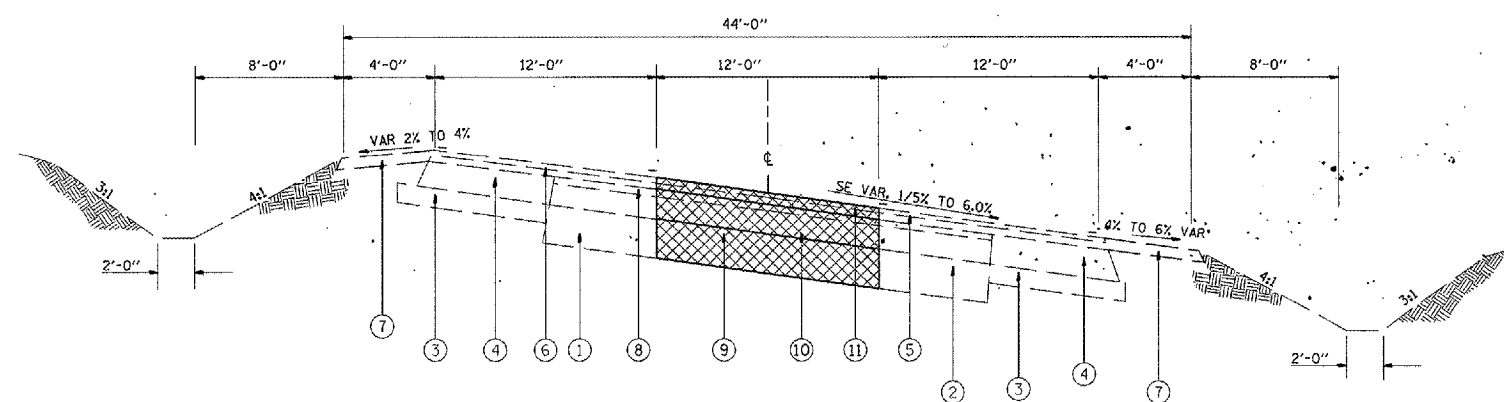

PROPOSED TYPICAL SECTION
STA. 198+50.00 TO STA. 32+09.00

EXISTING PAVEMENT TO BE REMOVED

REVISIONS	
NAME	DATE

ILLINOIS DEPARTMENT OF TRANSPORTATION
PAVEMENT REMOVAL &
REPLACEMENT DETAIL
F.A.S. ROUTE 1645
SECTION 150RS
SANGAMON COUNTY