
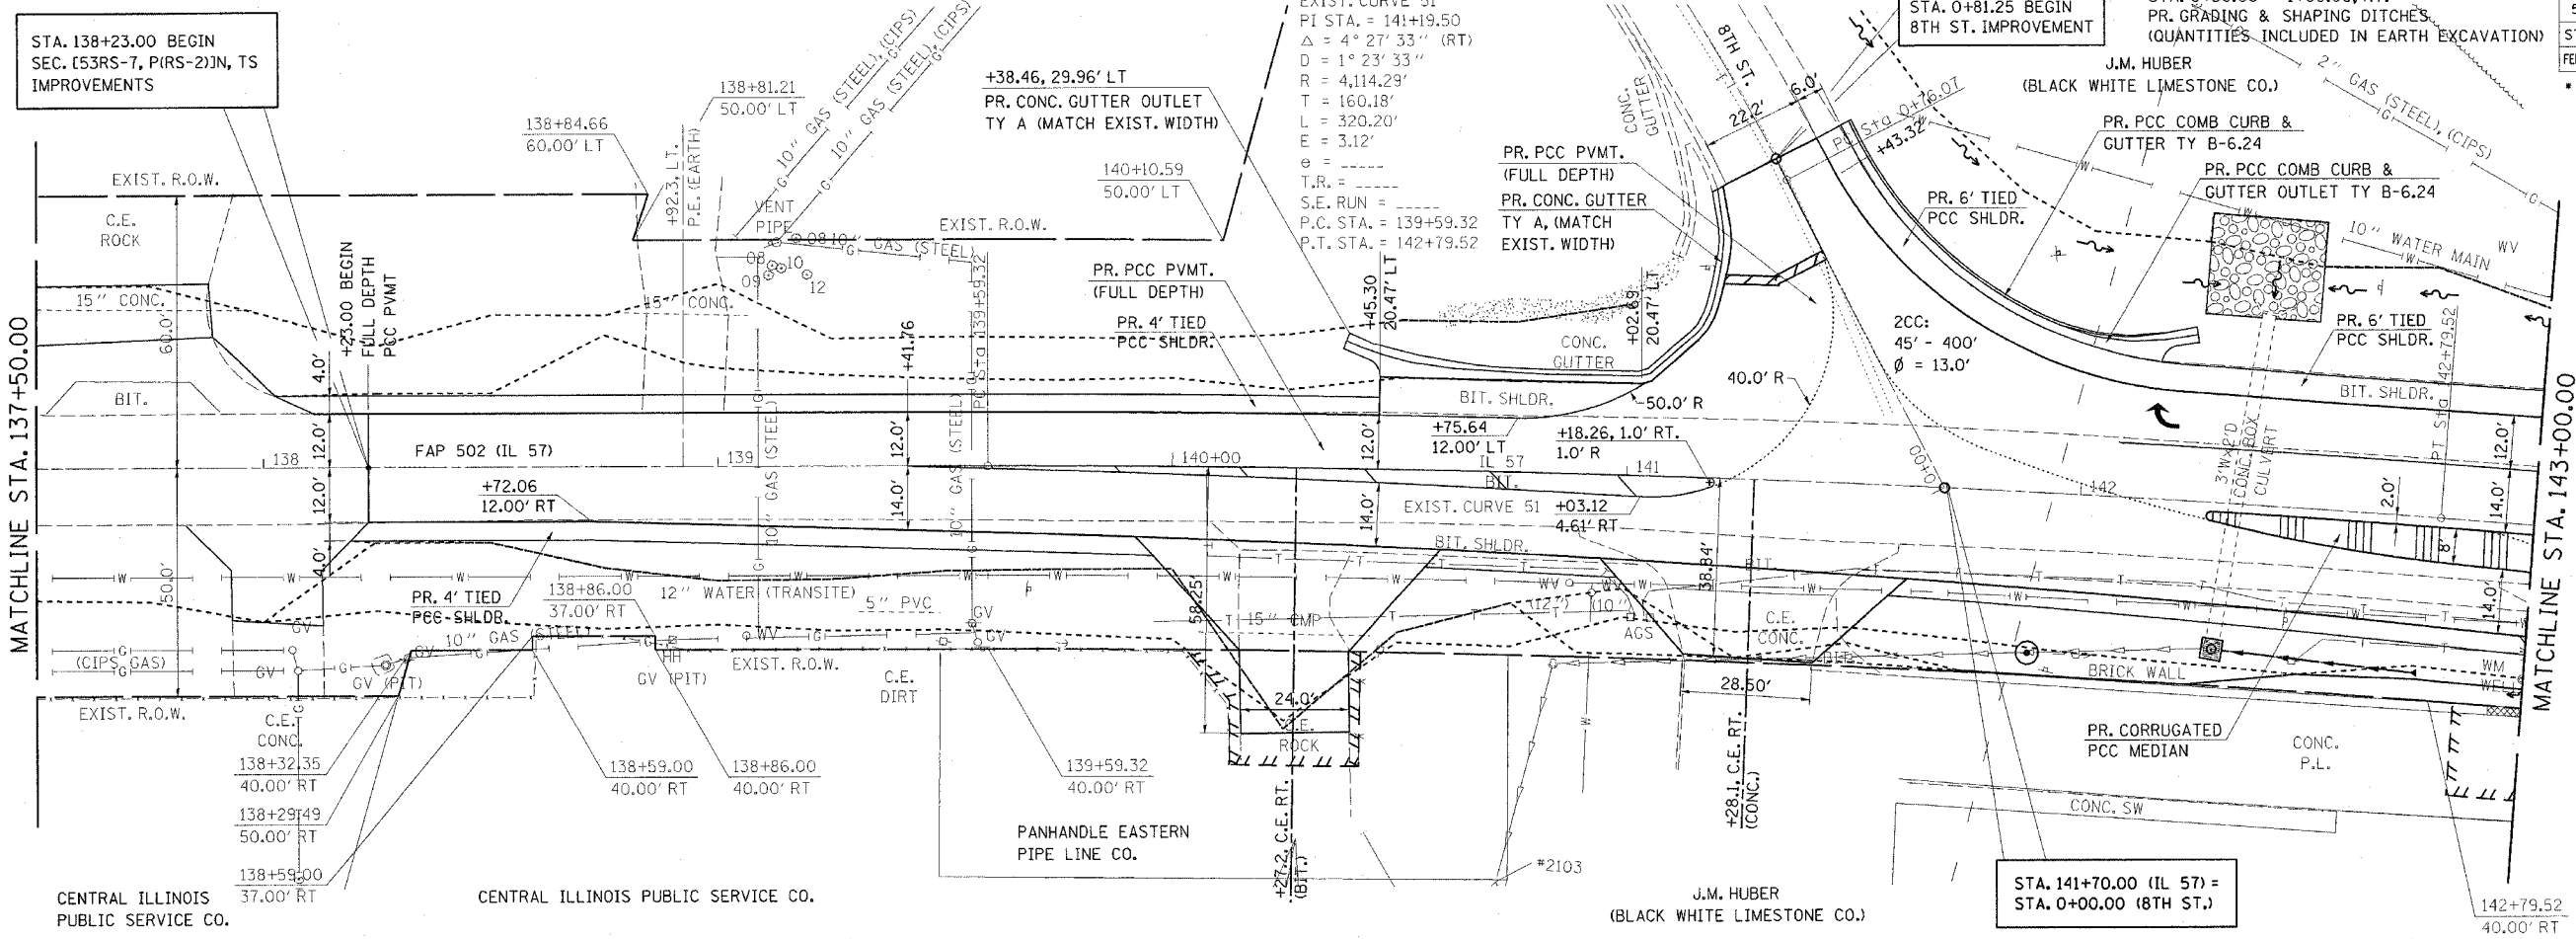


F.A.P. RTE.	SECTION	COUNTY	TOTAL SHEETS	SHEET NO.
502		ADAMS	31/3	33
STA.		TO STA.		
FED. ROAD DIST. NO.		ILLINOIS FED. AID PROJECT		
• (53RS-7, PIRS-2)JN, TS CONTRACT NO. T2897				

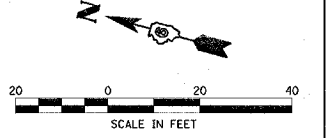


STA. 142+00.00 - 143+25.00, LT.  
PR. GRADING & SHAPING DITCHES  
(QUANTITIES INCLUDED IN EARTH EXCAVATION)

STA. 142+00.00 - 142+50.00, RT.  
PR. GRADING & SHAPING DITCHES  
(QUANTITIES INCLUDED IN EARTH EXCAVATION)

SEE DRAINAGE P&Ps  
FOR DRAINAGE INFORMATION

SEE MEDIAN PLAN SHEETS  
FOR MEDIAN INFORMATION

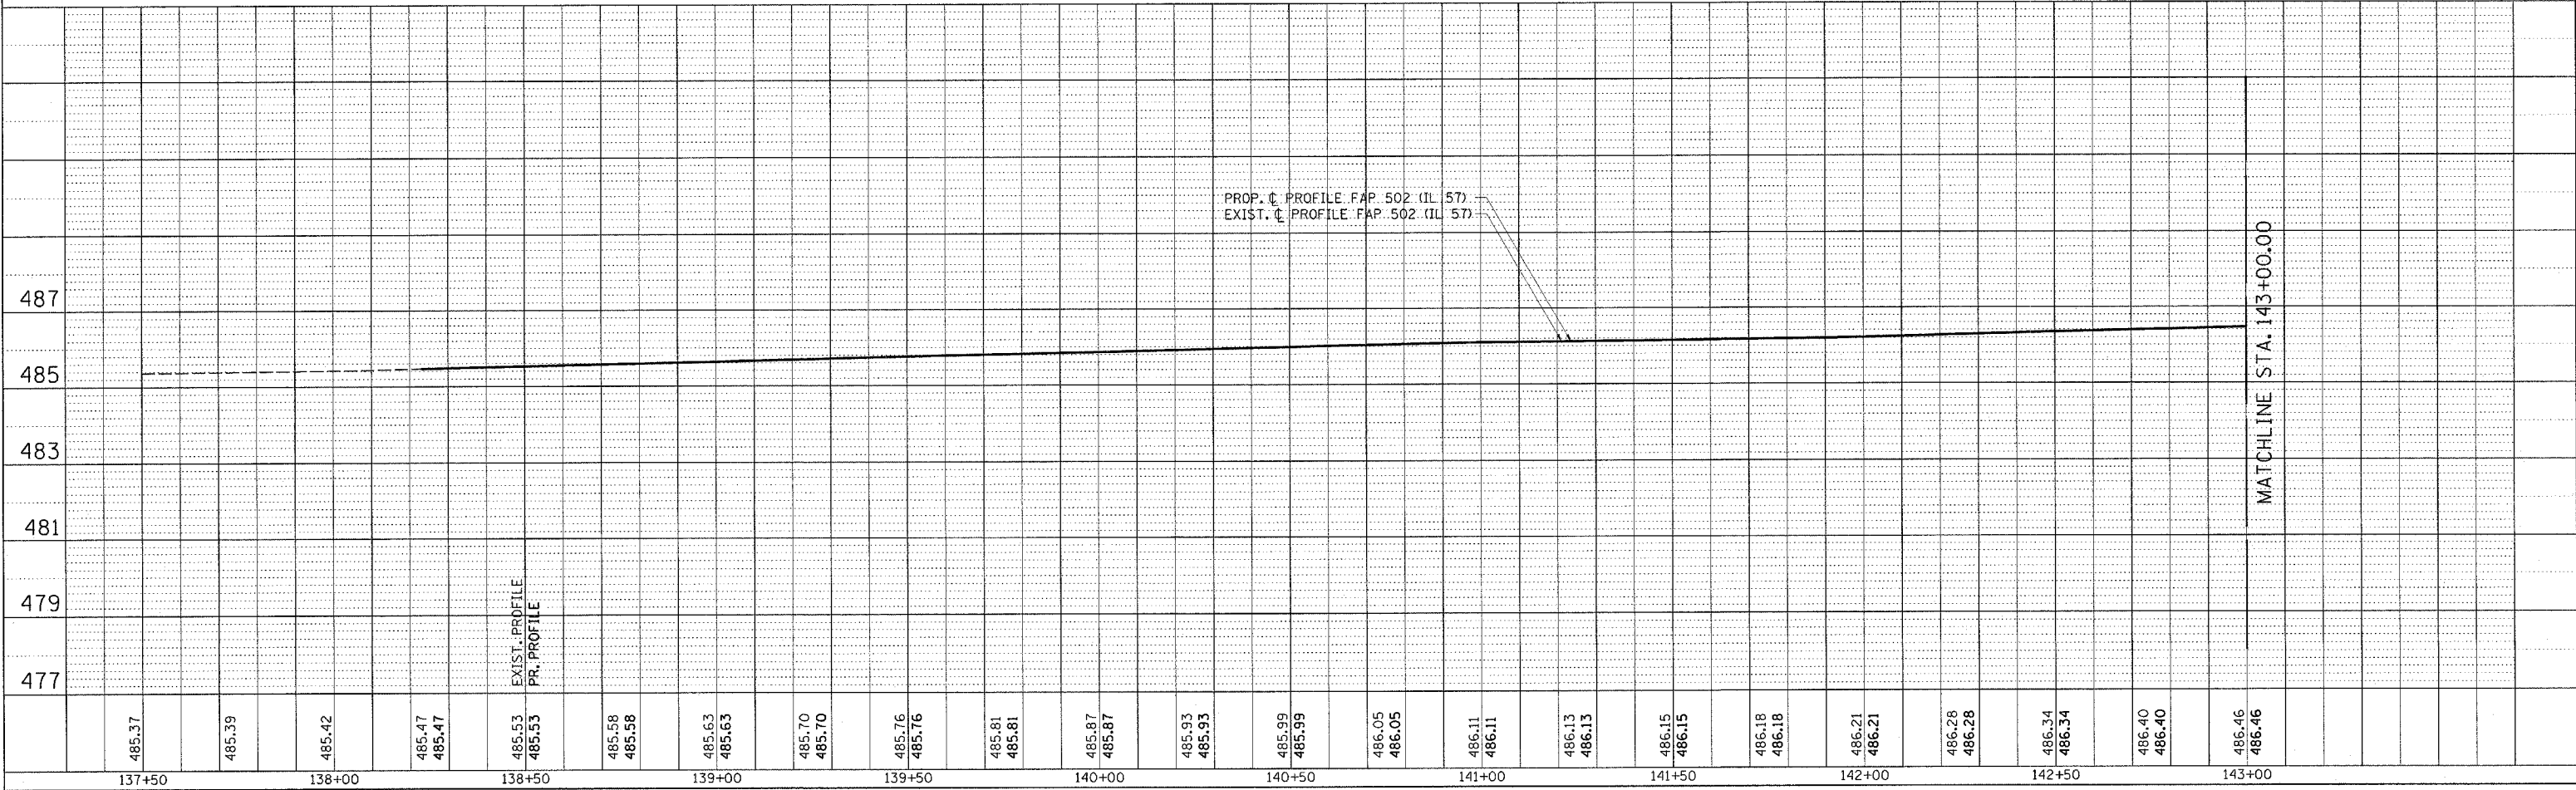

137+50	138+00	138+50	139+00	139+50	140+00	140+50	141+00	141+50	142+00	142+50	143+00
--------	--------	--------	--------	--------	--------	--------	--------	--------	--------	--------	--------

DATE	
BY	
CHECKED	
DATE	

DATE	
BY	
CHECKED	
DATE	

c:\projects\d653004\ppsheets.dgn  
2/2/2005  
\*REF01