

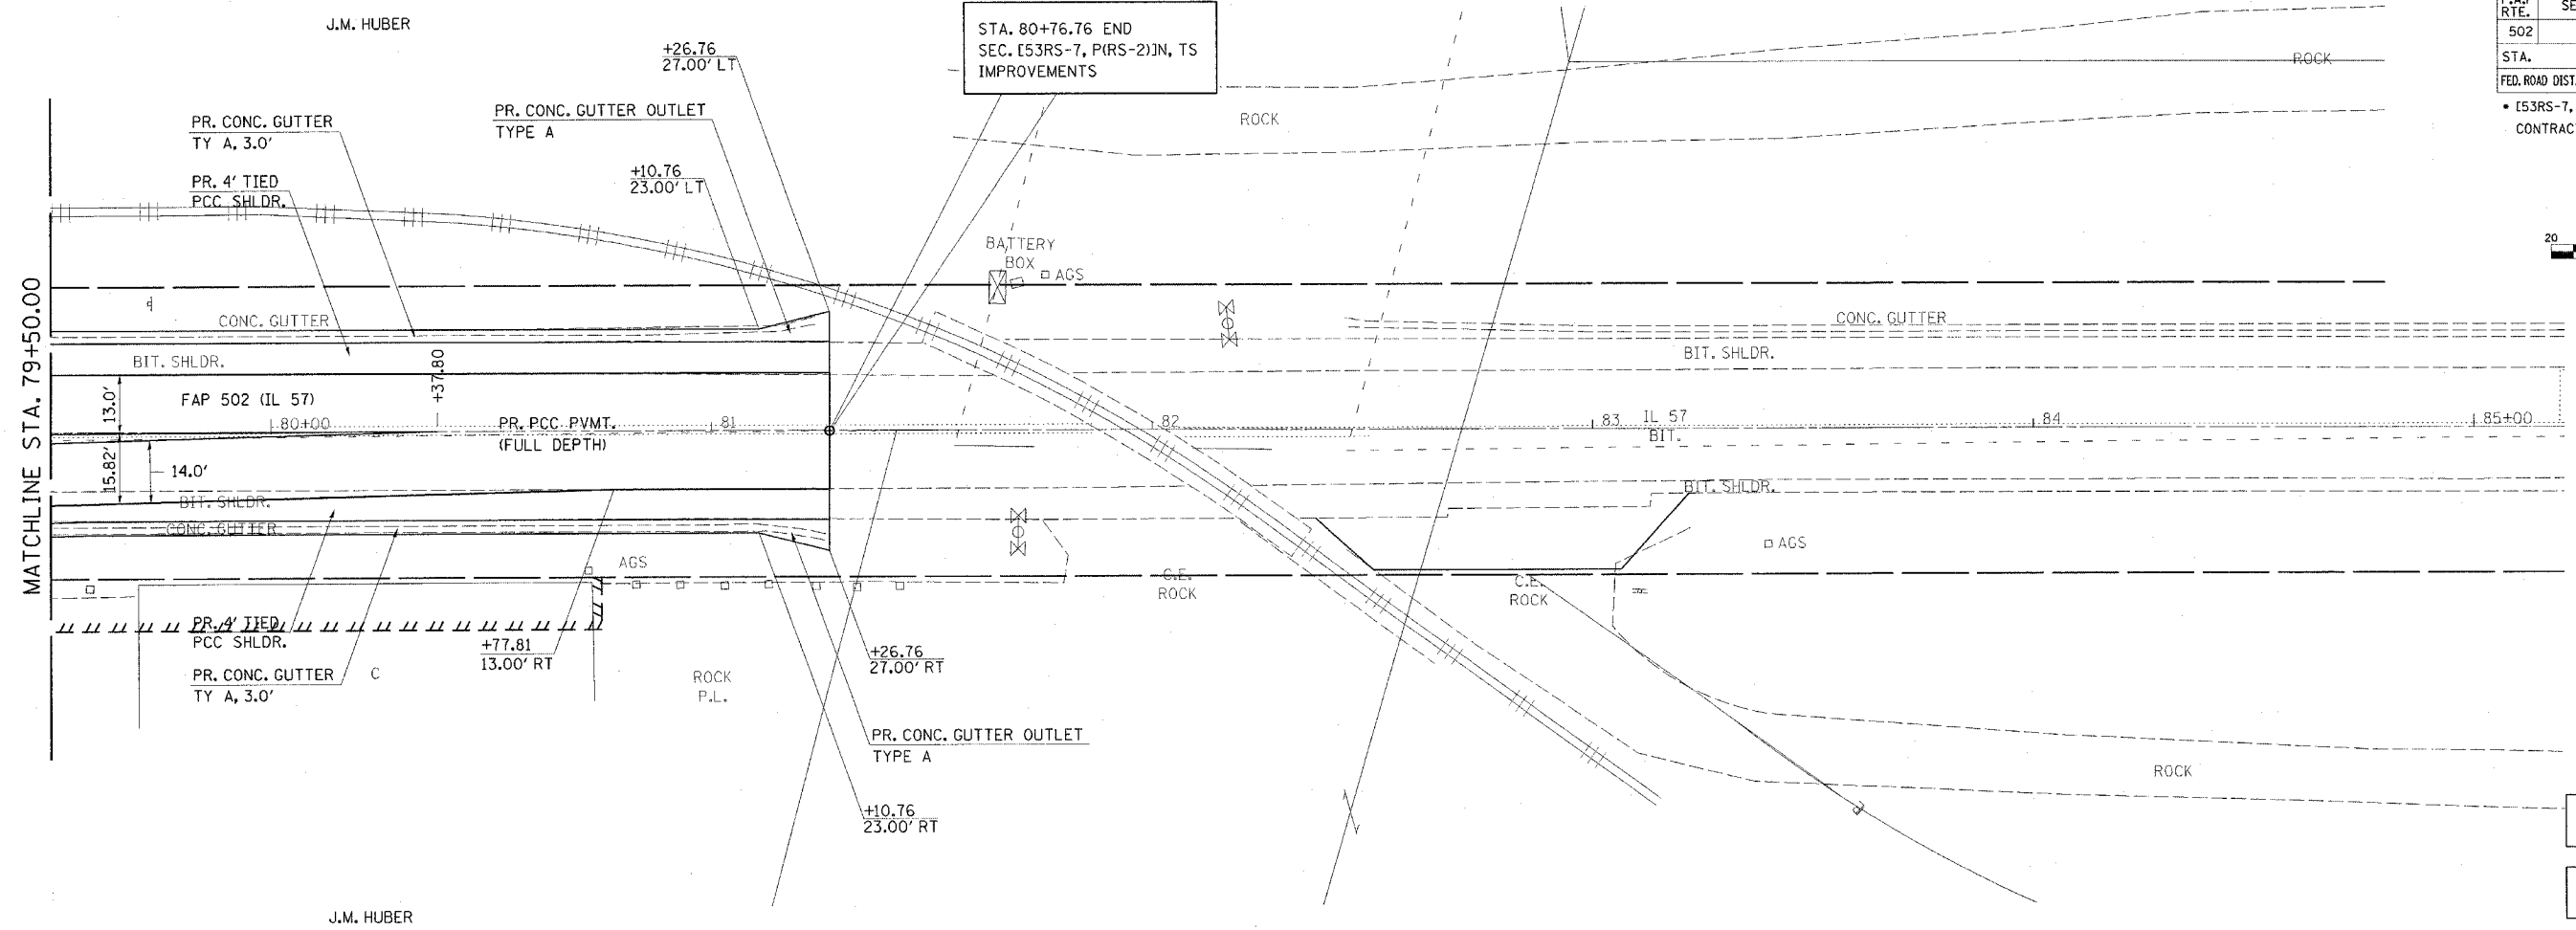


F.A.P. RTE.	SECTION	COUNTY	TOTAL SHEETS	SHEET NO.
502		ADAMS	315	37
STA.		TO STA.		
FED. ROAD DIST. NO.		ILLINOIS FED. AID PROJECT		
• I53RS-7, PIRS-2)JN, TS				
CONTRACT NO. 72897				

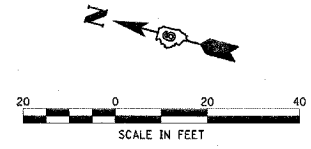

SEE DRAINAGE P&Ps FOR DRAINAGE INFORMATION

SEE MEDIAN PLAN SHEETS FOR MEDIAN INFORMATION

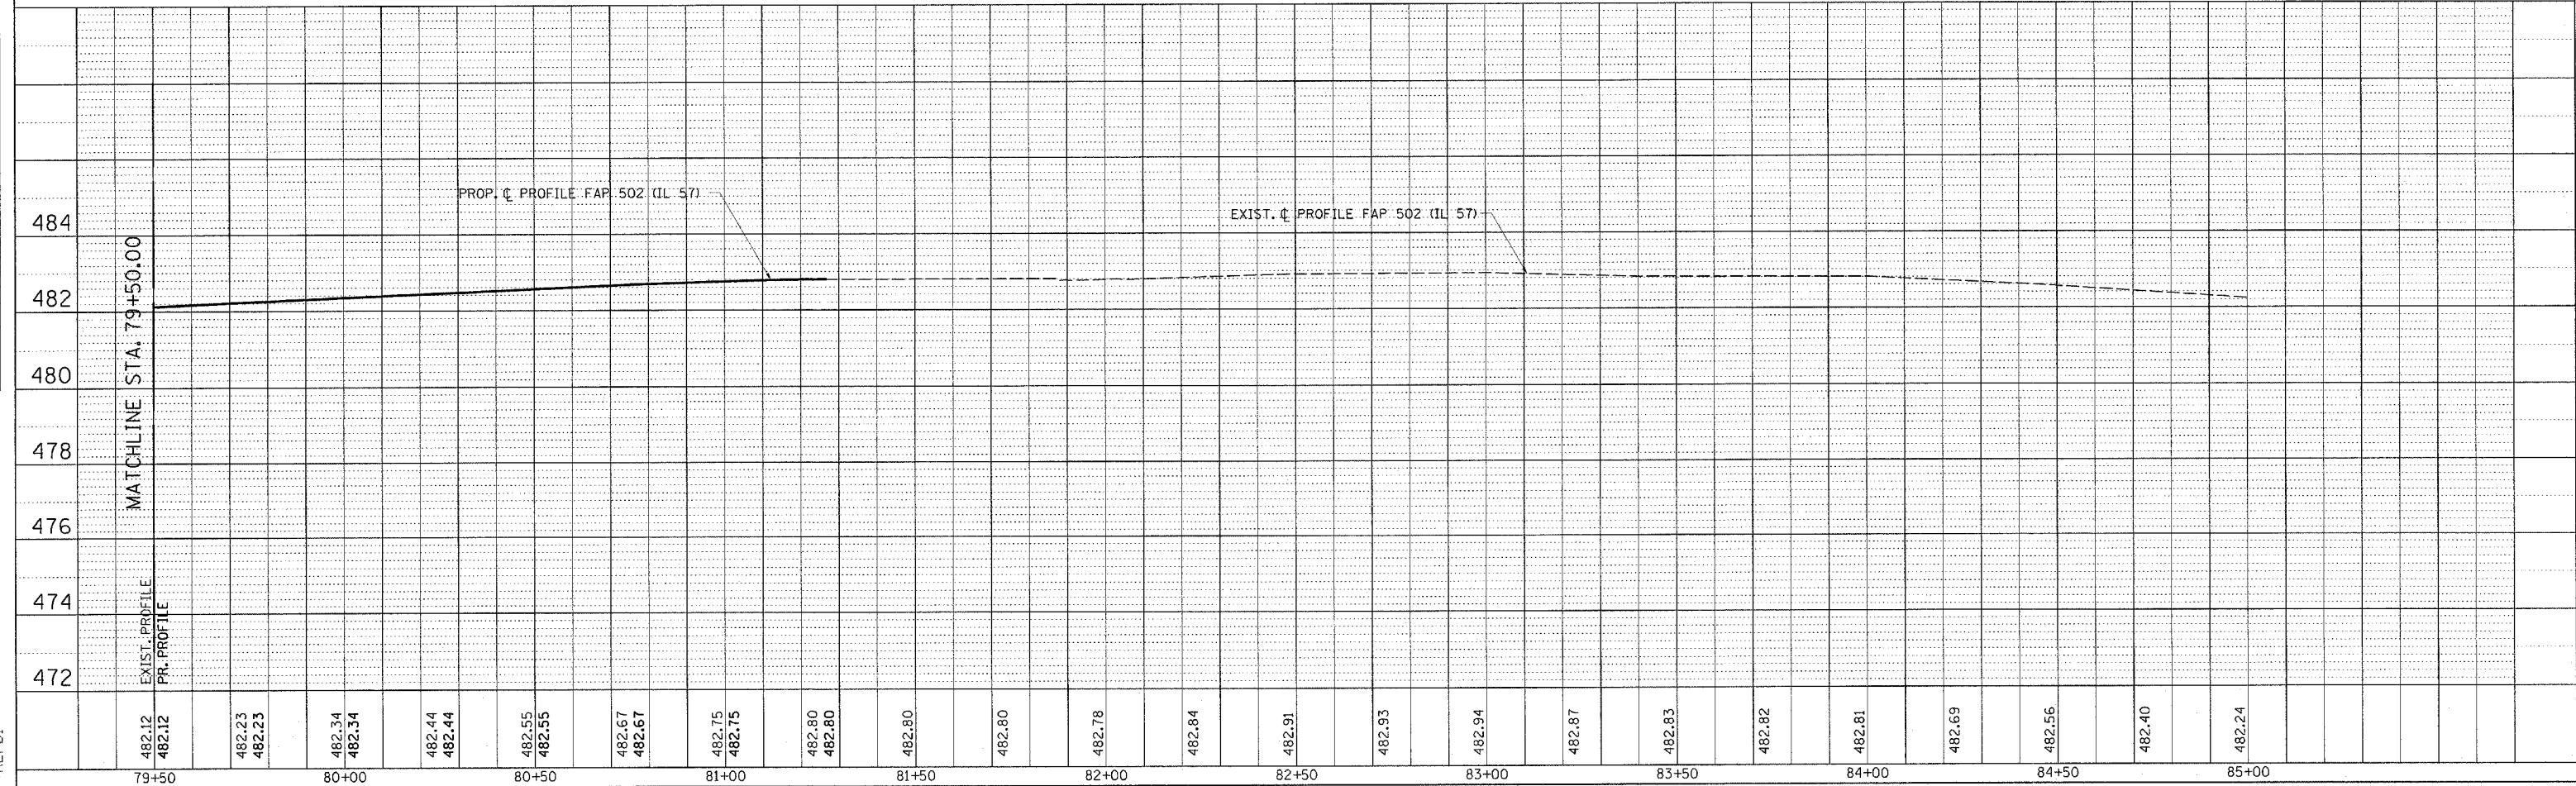

482.12	482.23	482.34	482.44	482.55	482.67	482.75	482.80	482.80	482.80	482.78	482.84	482.91	482.93	482.94	482.87	482.83	482.82	482.81	482.69	482.56	482.40	482.24
79+50	80+00	80+50	81+00	81+50	82+00	82+50	83+00	83+50	84+00	84+50	85+00											

DATE: _____
 BY: _____
 CHECKED: _____
 DATE: _____

DATE: _____
 BY: _____
 CHECKED: _____
 DATE: _____

c:\projects\d653004\ppsheets.dgn
 2/2/2005
 *REF01