


F.A.P. RTE.	SECTION	COUNTY	TOTAL SHEETS	SHEET NO.
502		ADAMS	315	41
STA.		TO STA.		
FED. ROAD DIST. NO.	ILLINOIS	FED. AID PROJECT		
• (53RS-7, PIRS-2)N, TS				
CONTRACT NO. 72897				


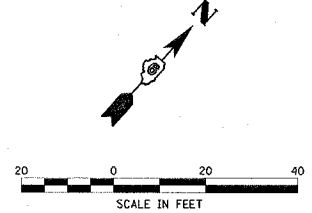


DATE	BY

DATE	BY

PROJECT: D653004 PPSHEETS.DGN
2/2/2005
REF 01

J.M. HUBER
(BLACK WHITE LIMESTONE CO.)

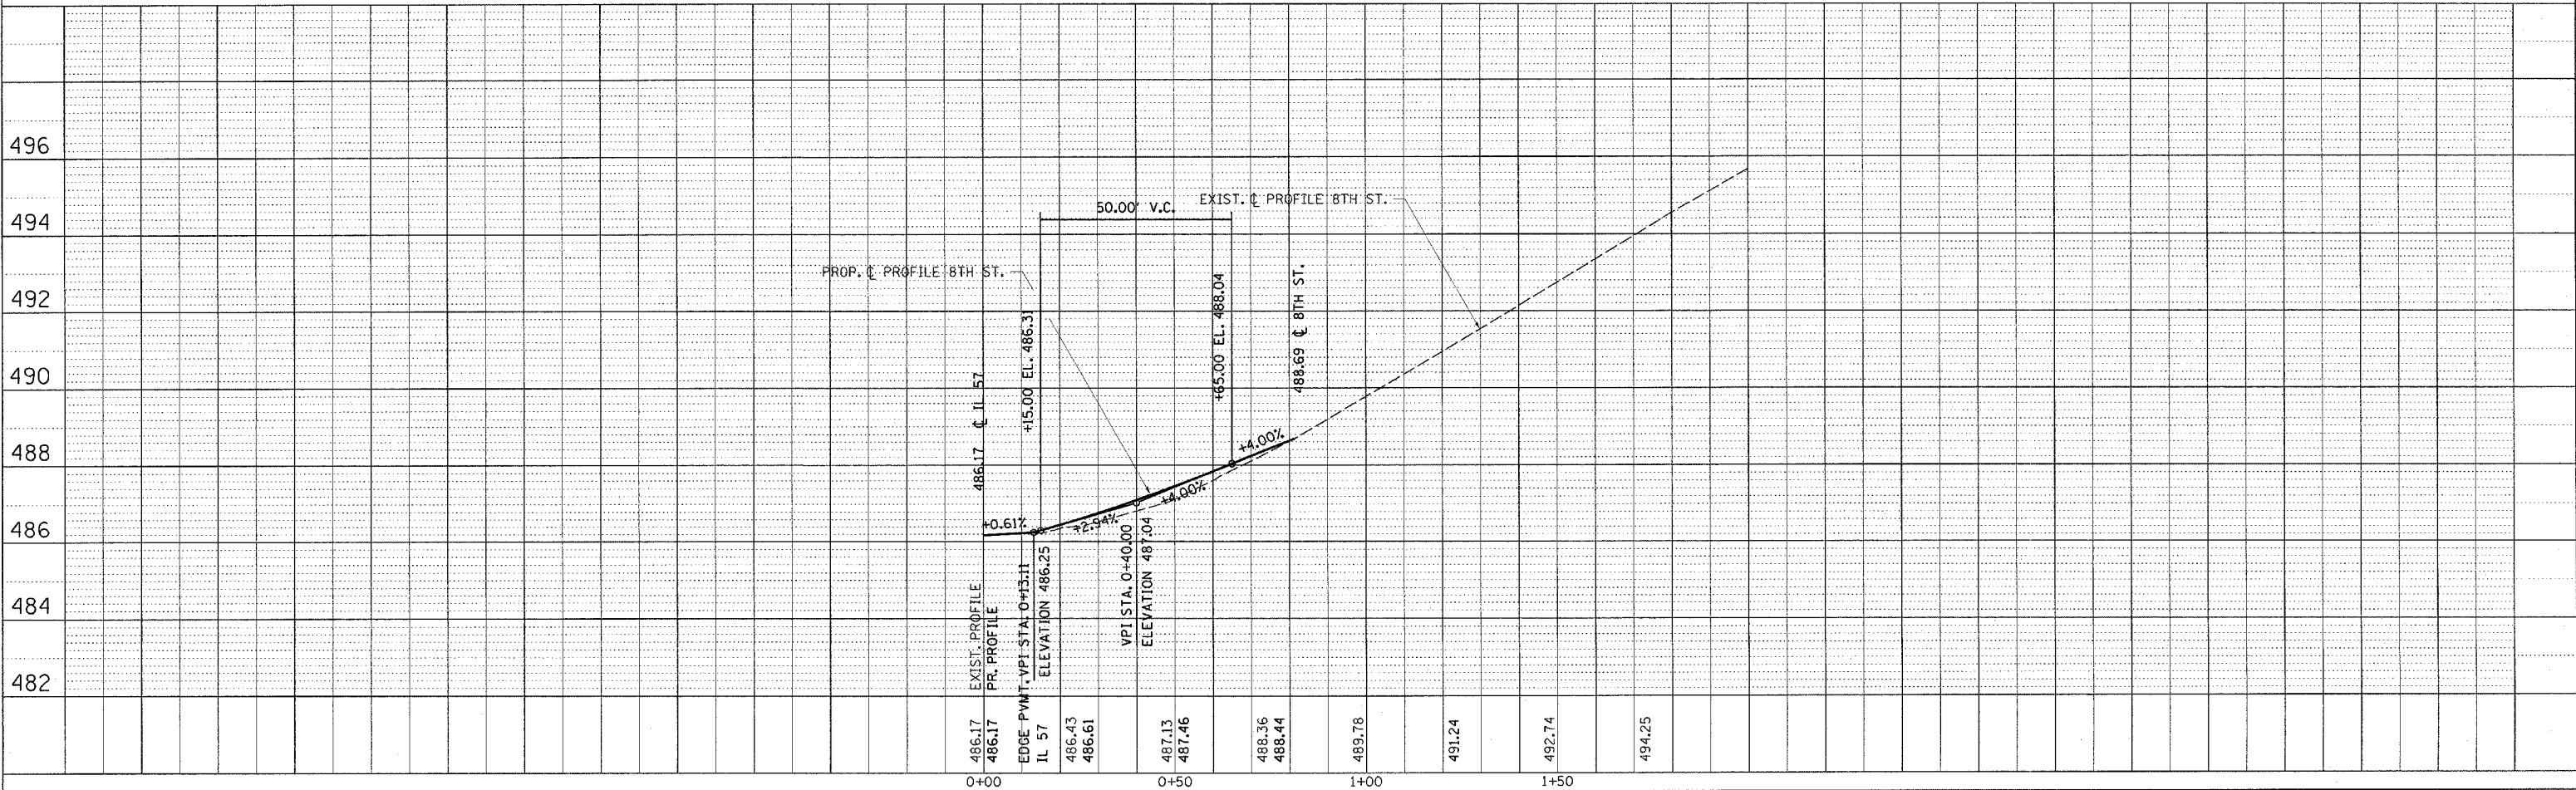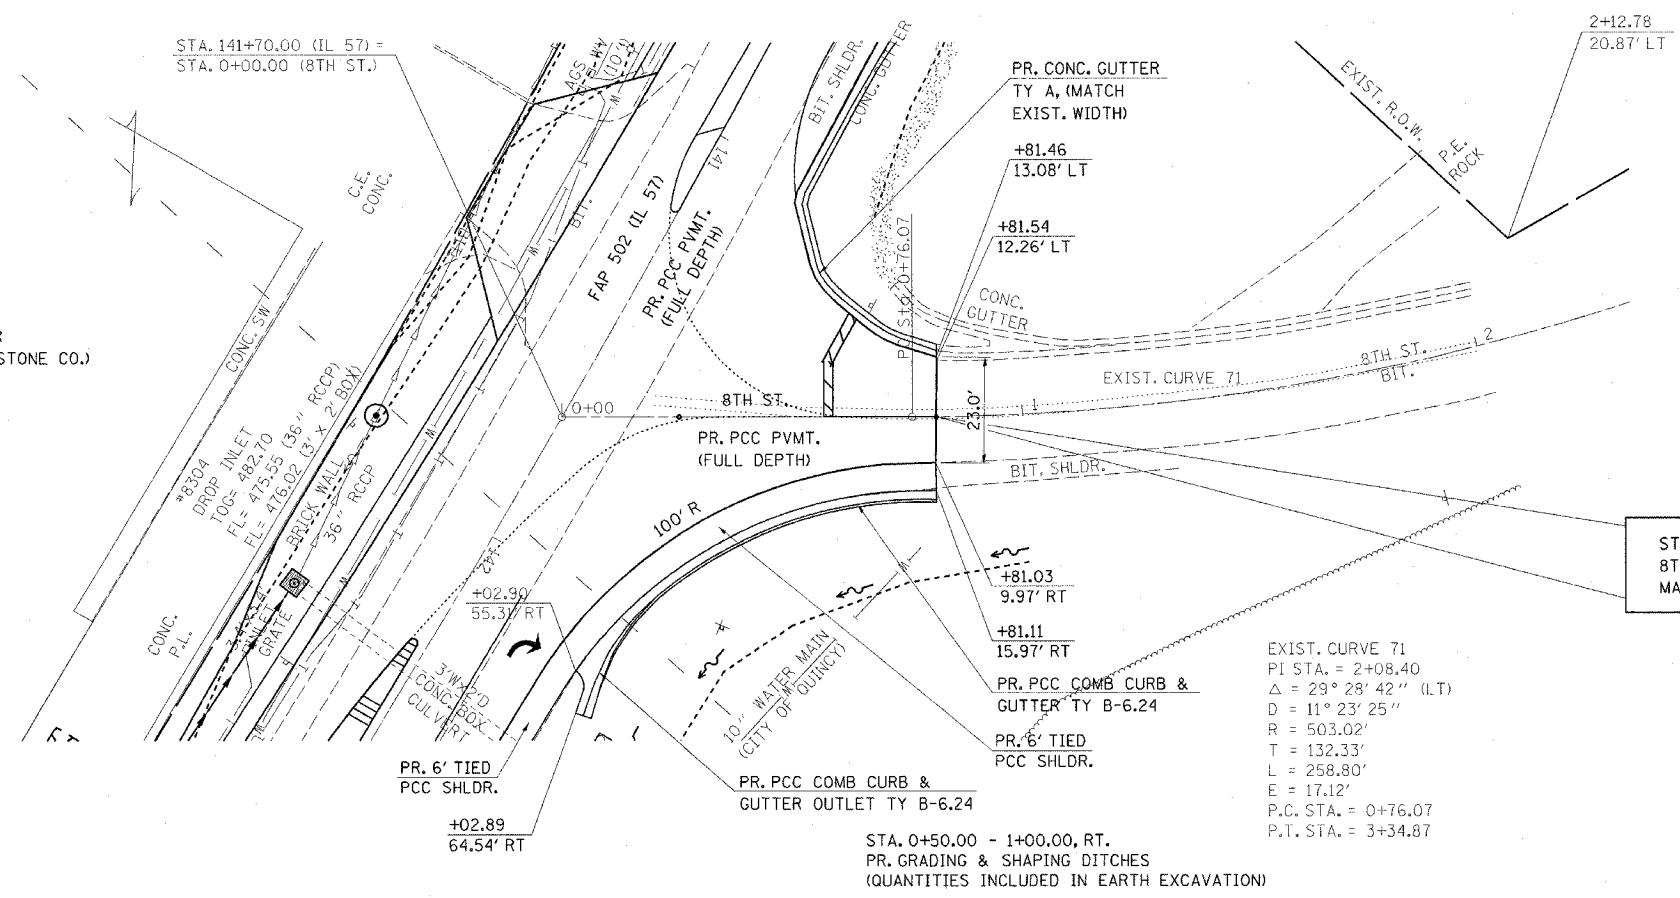

SEE DRAINAGE P&Ps
FOR DRAINAGE INFORMATION