

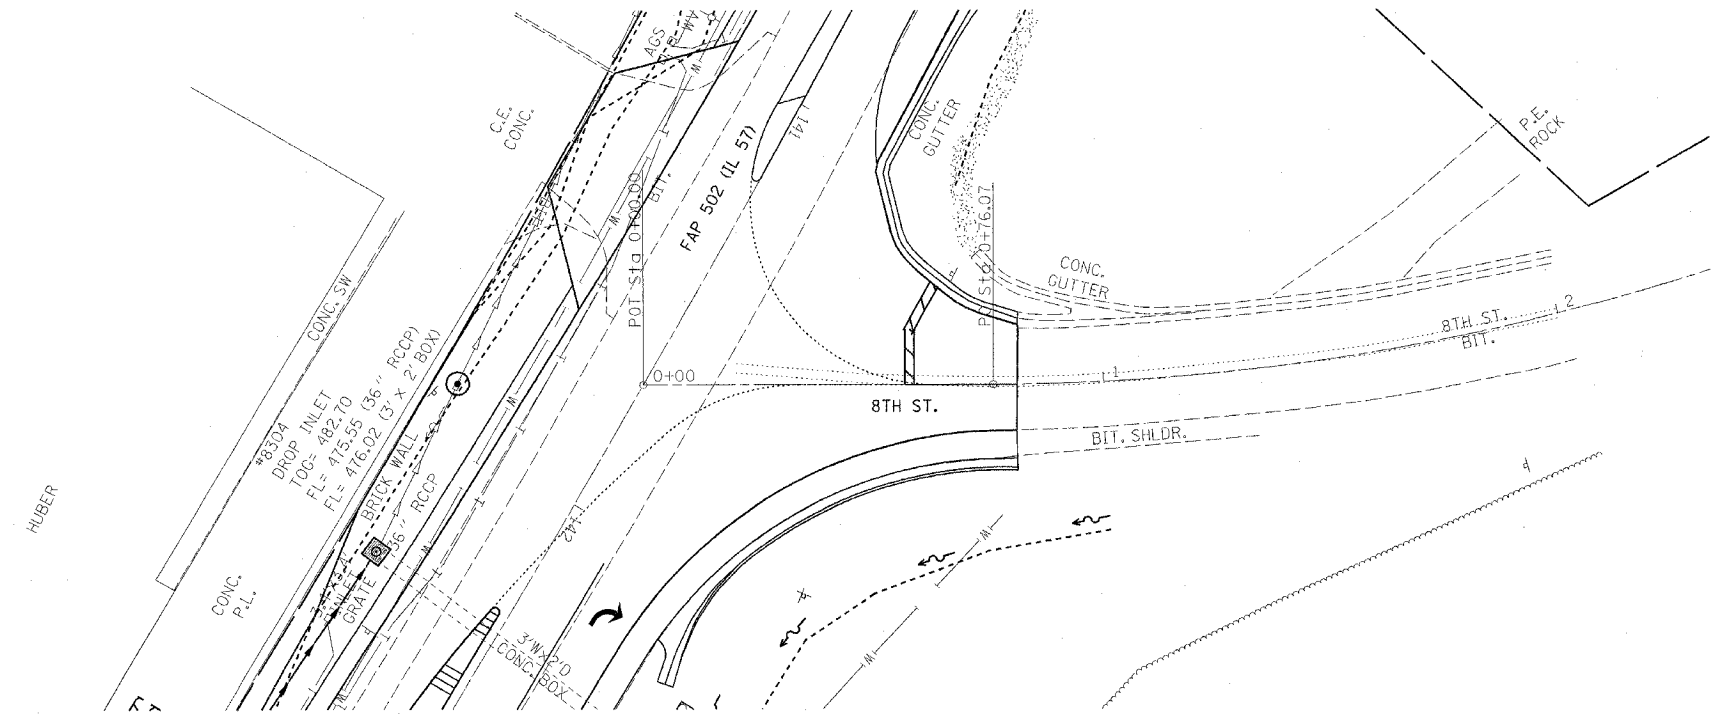


F.A.P. RTE.	SECTION	COUNTY	TOTAL SHEETS	SHEET NO.
502		ADAMS	315	51
STA.		TO STA.		
FED. ROAD DIST. NO.	ILLINOIS	FED. AID PROJECT		
(53RS-7, PIRS-2)IN, TS CONTRACT NO. 72897				

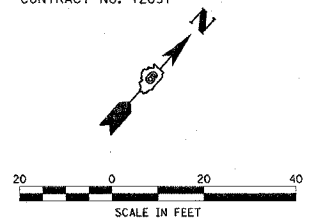

STA. 0+50.00 - 1+00.00, RT. (8TH ST.)
 STA. 142+00.00 - 143+25.00, LT. (IL 57)
 GRADING & SHAPING DITCHES
 (QUANTITIES INCLUDED IN EARTH EXCAVATION)

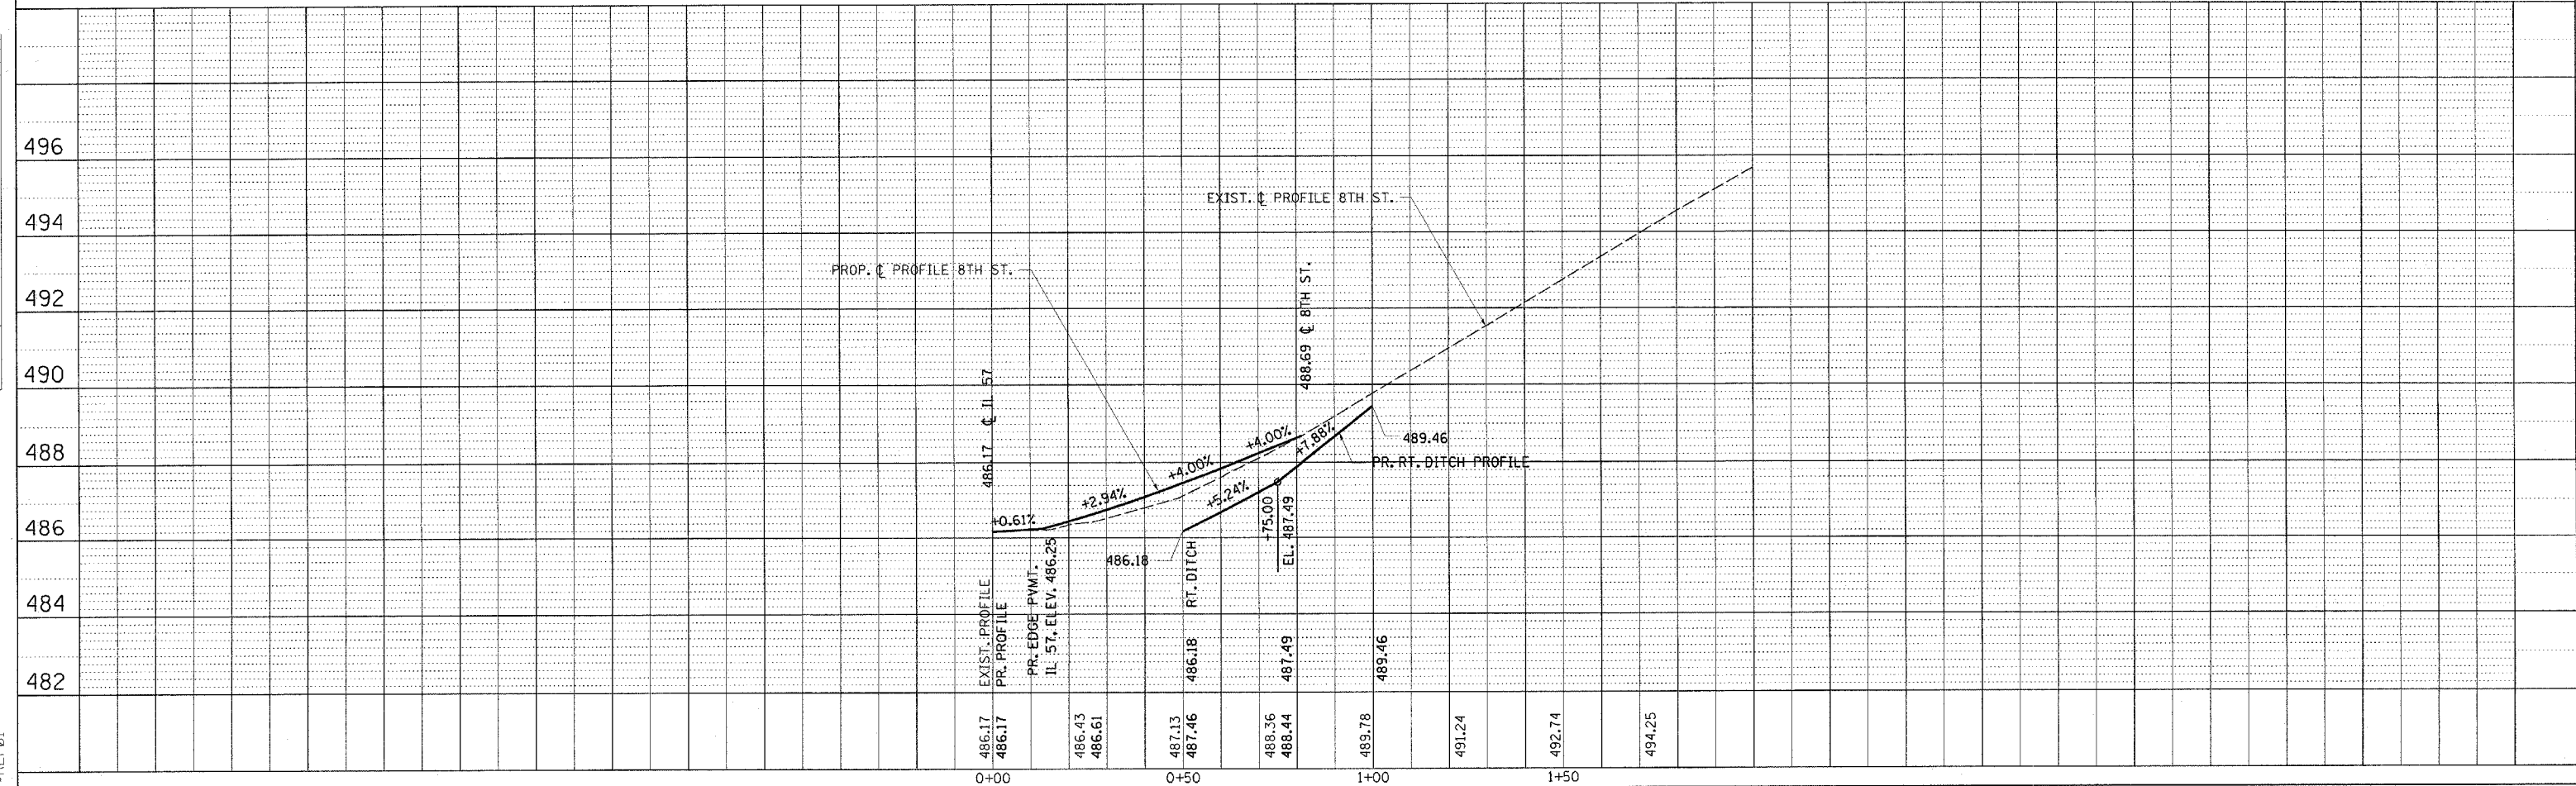

PLAN	DATE
NO.	
BY	
DATE	
NO.	
BY	
DATE	
NO.	

PROFILE	DATE
NO.	
BY	
DATE	
NO.	
BY	
DATE	
NO.	

c:\projects\d653004\d653004.drn.dgn
 2/3/2005
 *REF01