
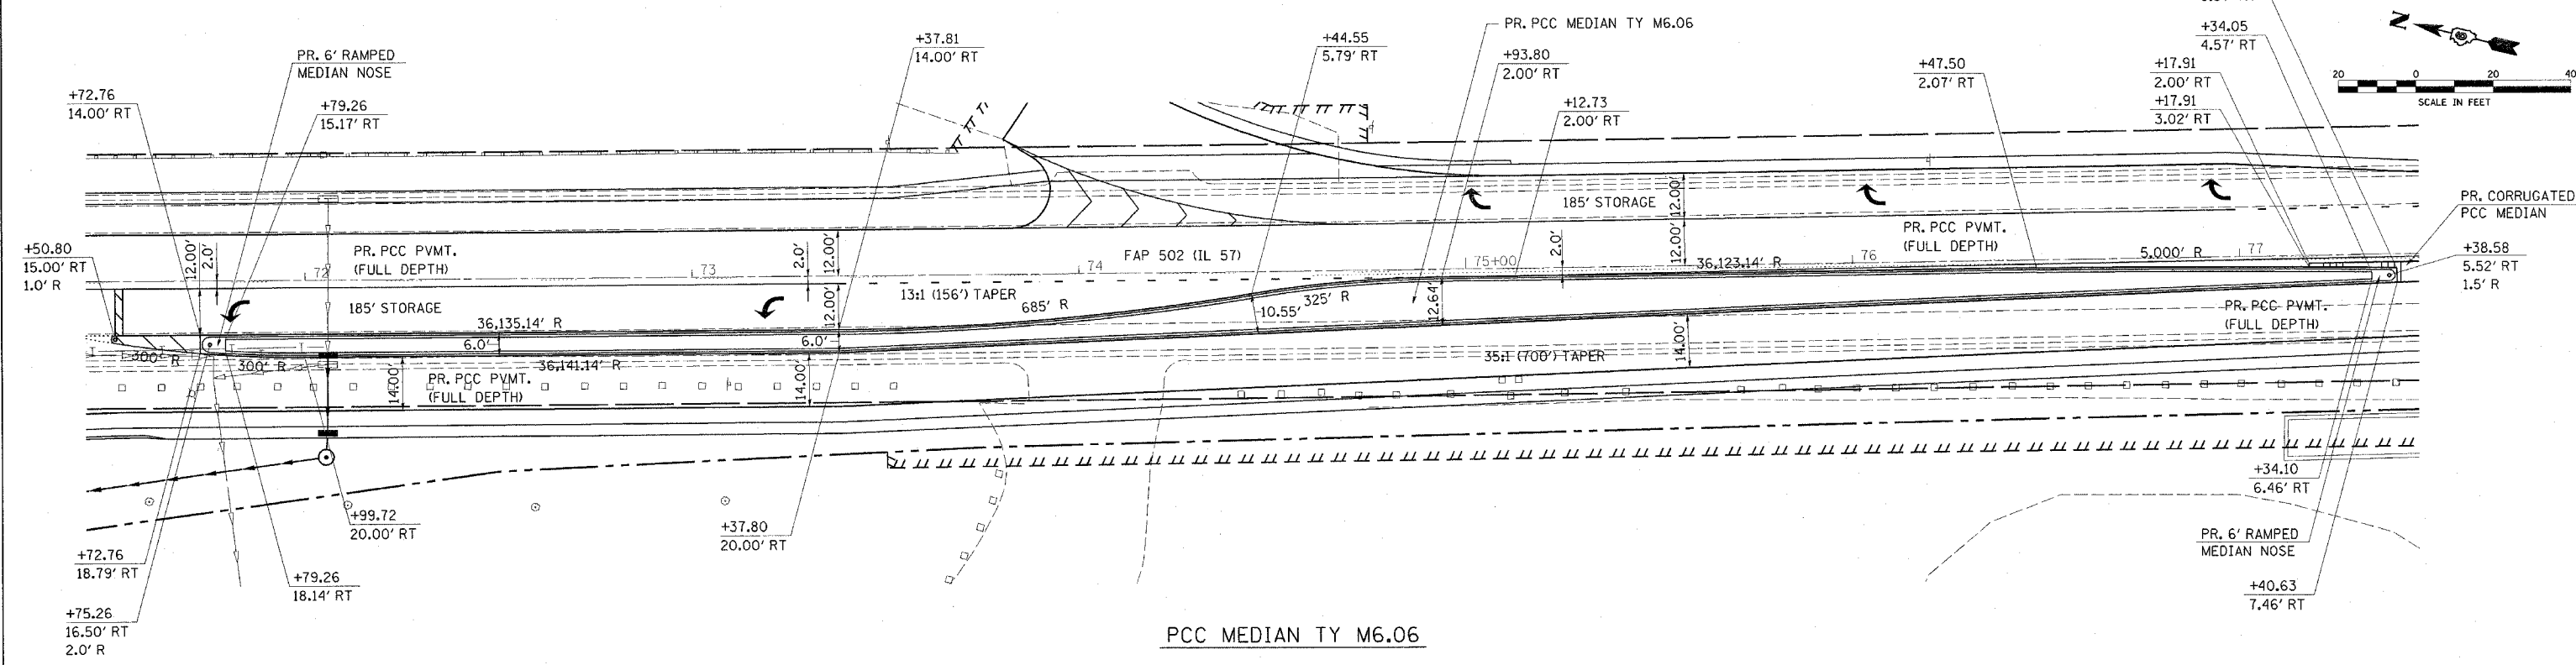



F.A.P. RTE.	SECTION	COUNTY	TOTAL SHEETS	SHEET NO.
502		ADAMS	315	96

STA. TO STA.  
FED. ROAD DIST. NO. ILLINOIS FED. AID PROJECT


• [53RS-7, P(RS-2)]N, TS  
CONTRACT NO. T2897

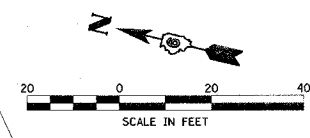

PCC MEDIAN TY M6.06

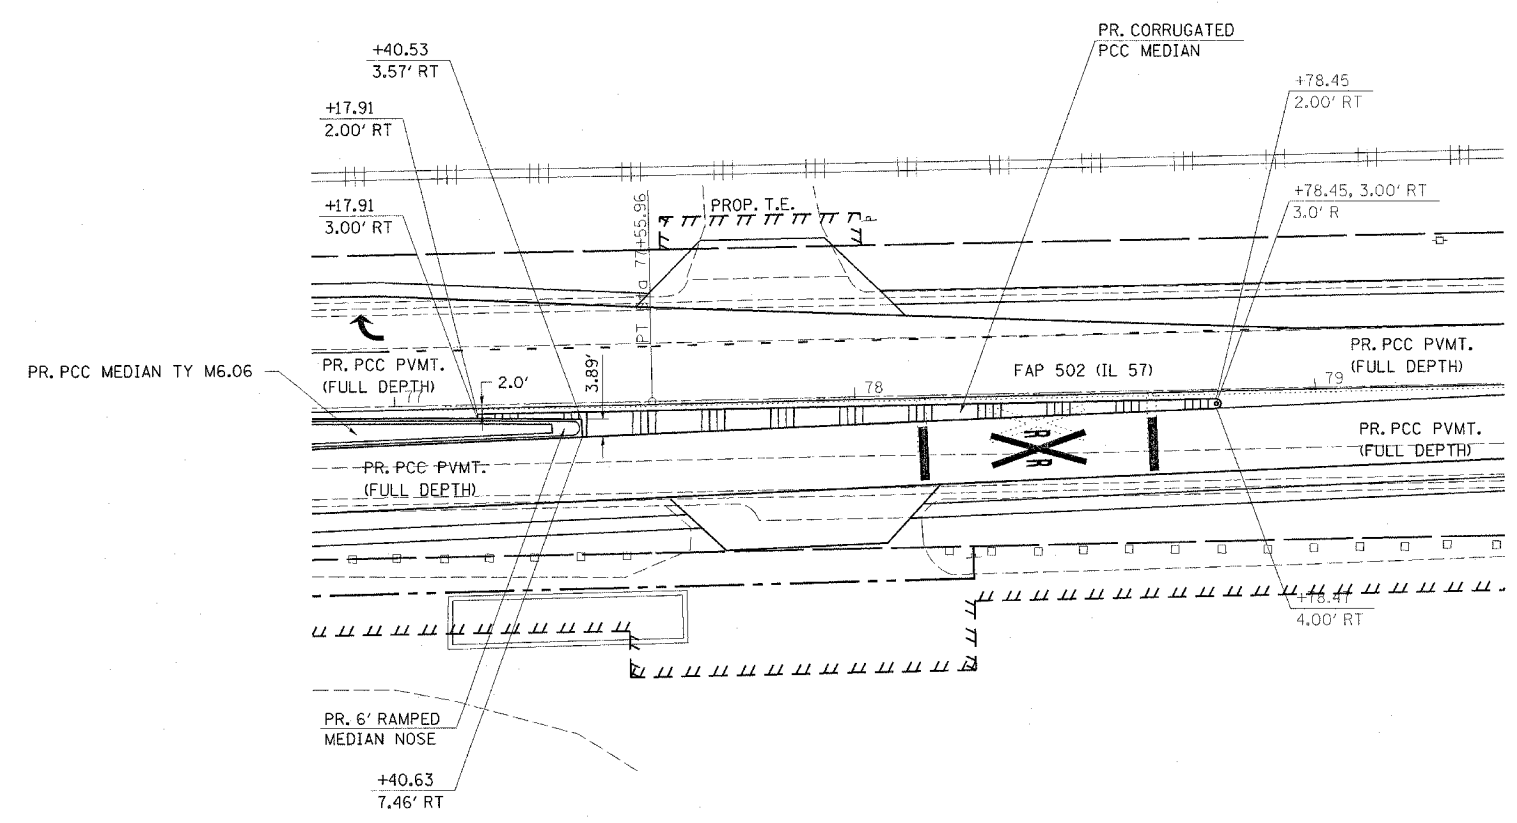

CORRUGATED PCC MEDIAN

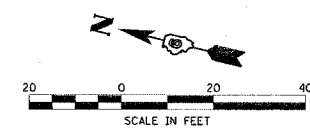

REVISIONS	
NAME	DATE

ILLINOIS DEPARTMENT OF TRANSPORTATION  
**MEDIAN DETAIL**  
PR. PCC MEDIAN TY M6.06  
PR. CORRUGATED PCC MEDIAN  
STA. 71+72.76 - 78+79.45  
FAP 502 (IL 57)  
SCALE: VERT. \_\_\_\_\_  
HORIZ. \_\_\_\_\_  
DATE 07-27-04  
DRAWN BY TMJ  
CHECKED BY MEB

c:\projects\653004\ppsheets.dgn  
2/2/2005  
\*REF01