


FINAL SURVEY SURVEYED BY DATE
 NOTE BOOK NO. PLOTTED DATE
 AREAS CHECKED

ORIGINAL SURVEY SURVEYED BY DATE
 NOTE BOOK NO. PLOTTED DATE
 AREAS CHECKED

c:\projects\0653004\woolpert_080204
 2/3/2005

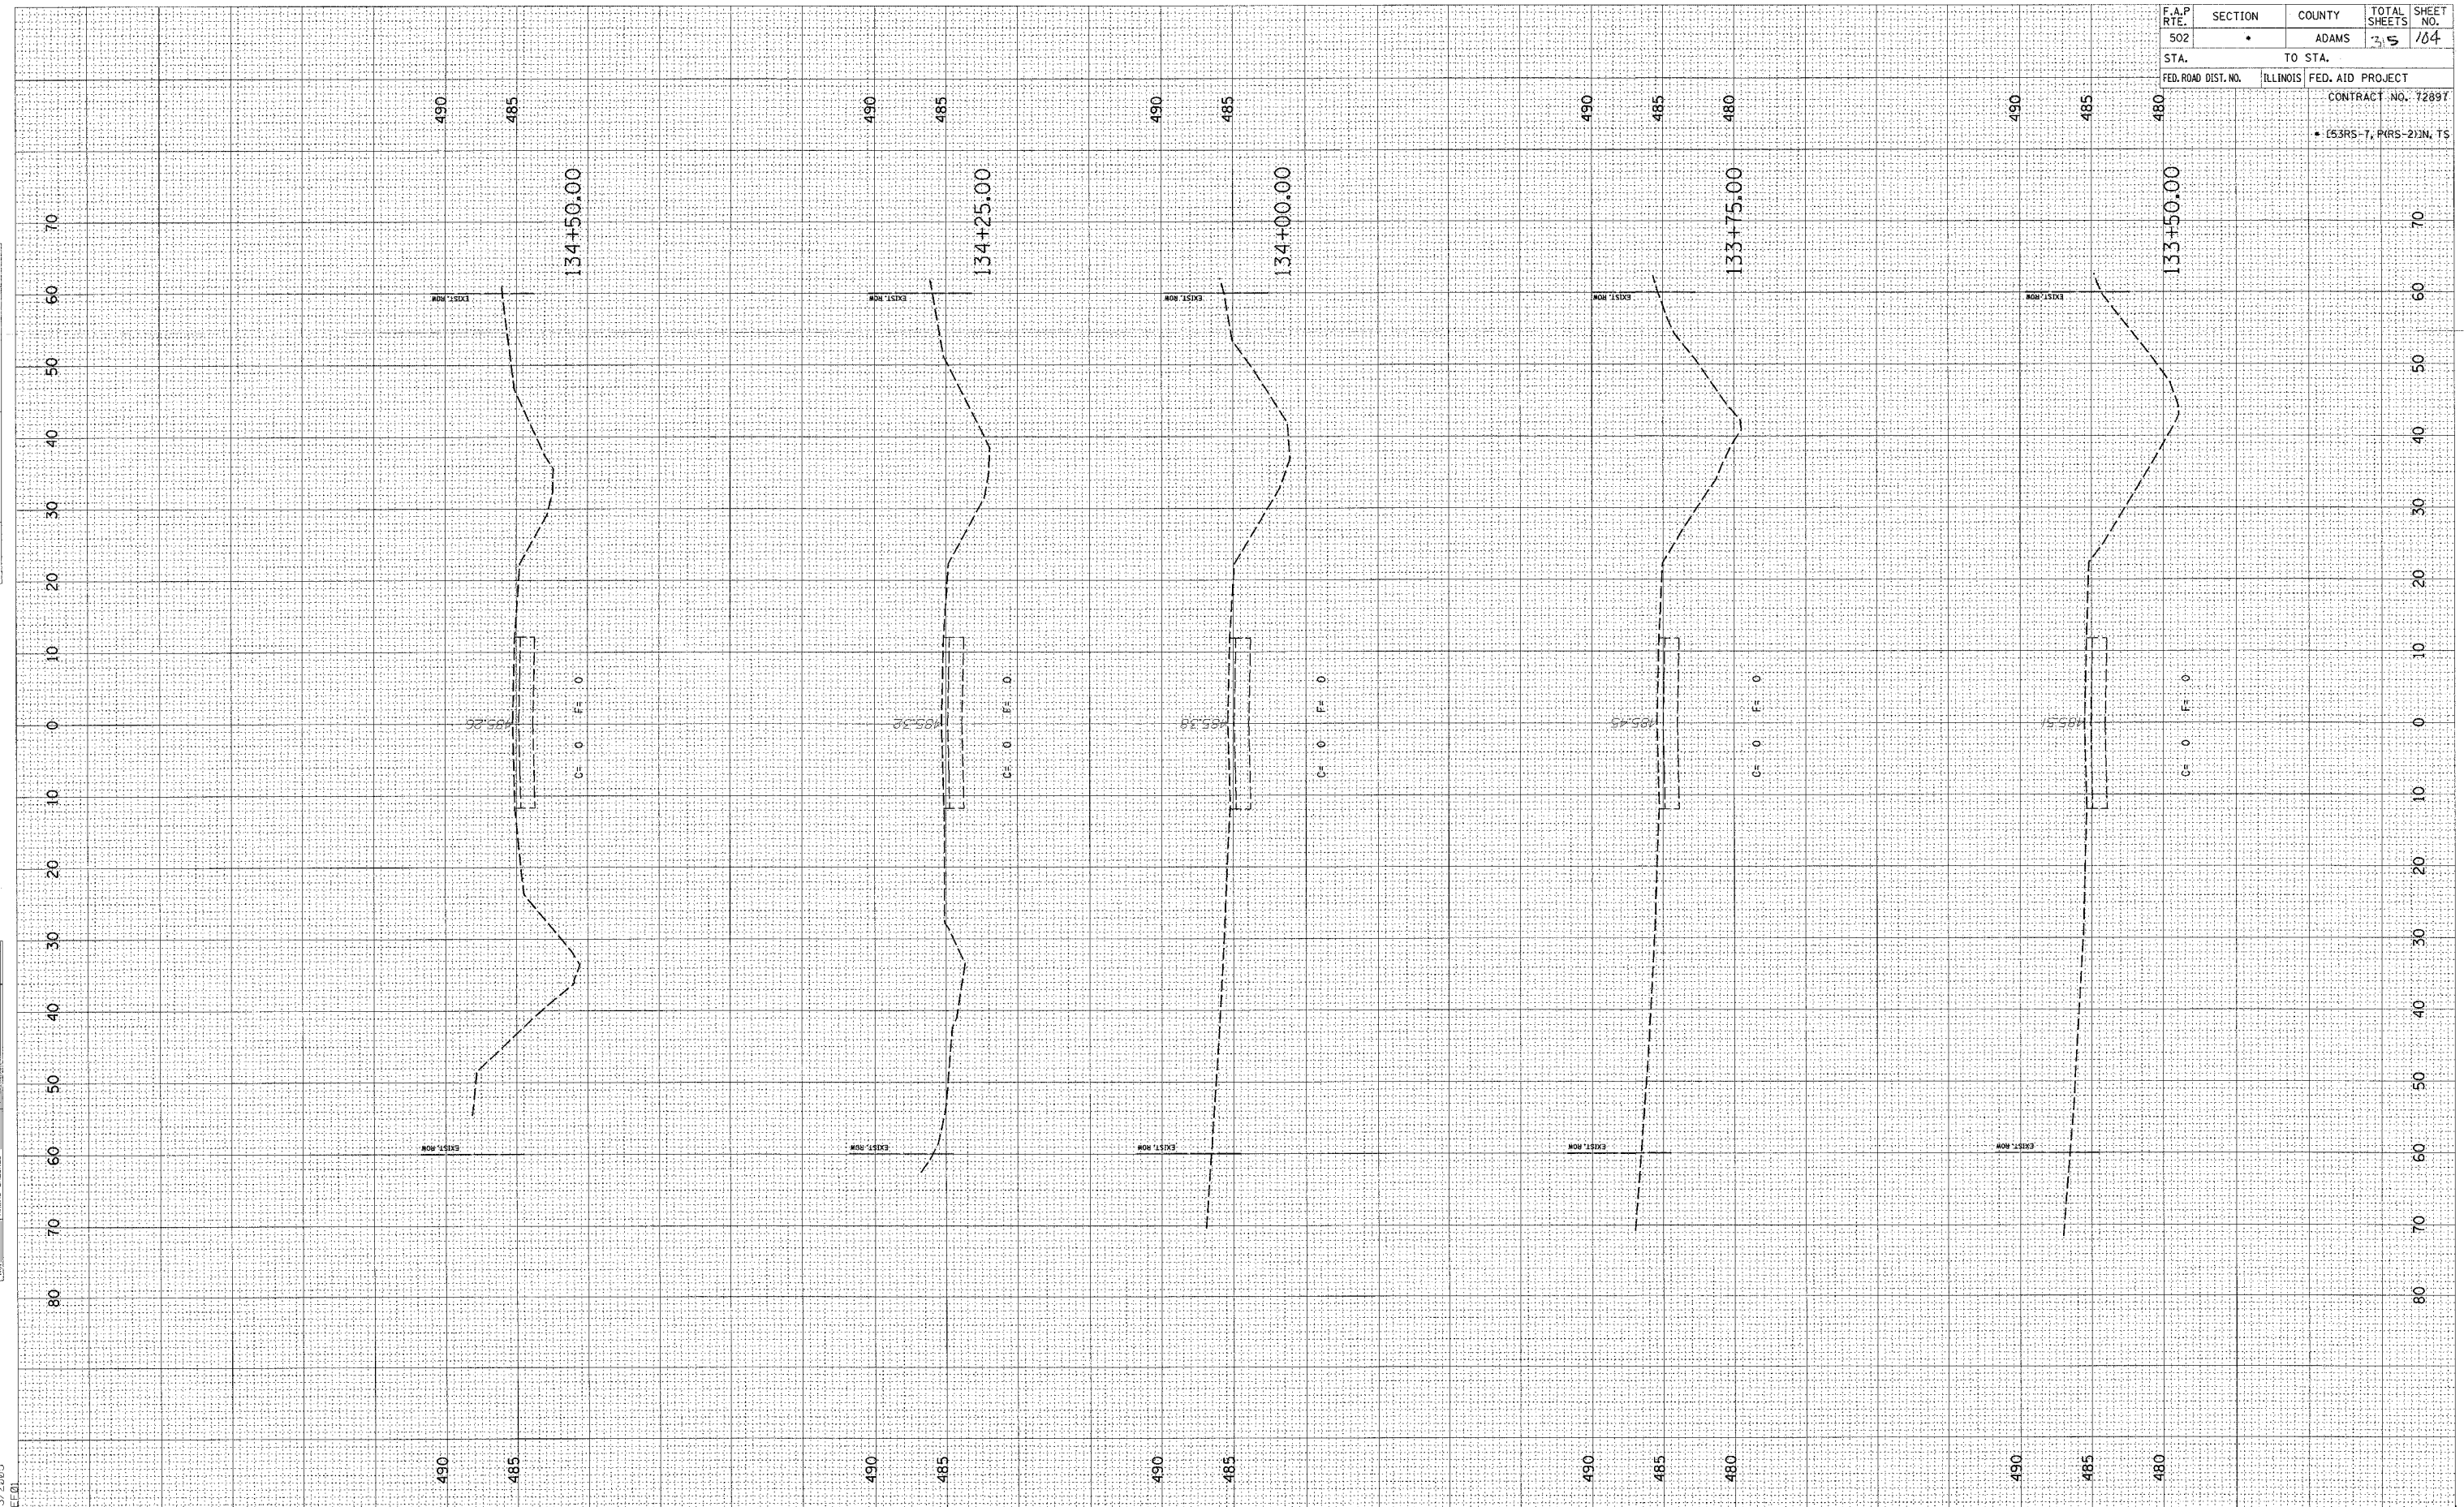

F.A.P. RTE.	SECTION	COUNTY	TOTAL SHEETS	SHEET NO.
502	•	ADAMS	25	104
STA.	TO STA.			
FED. ROAD DIST. NO.	ILLINOIS	FED. AID PROJECT		
CONTRACT NO. 72897				
• (53RS-7, PRS-2)IN, TS				