


FINAL SURVEY SUBMITTED BY DATE
 NOTE BOOK PLOTTED TEMPLATE
 NO. AREA CHECKED

ORIGINAL SURVEY SUBMITTED BY DATE
 NOTE BOOK PLOTTED TEMPLATE
 NO. AREA CHECKED

c:\projects\d653004\woolper_t_060204\1\XSHTS.DGN
 2/3/2005

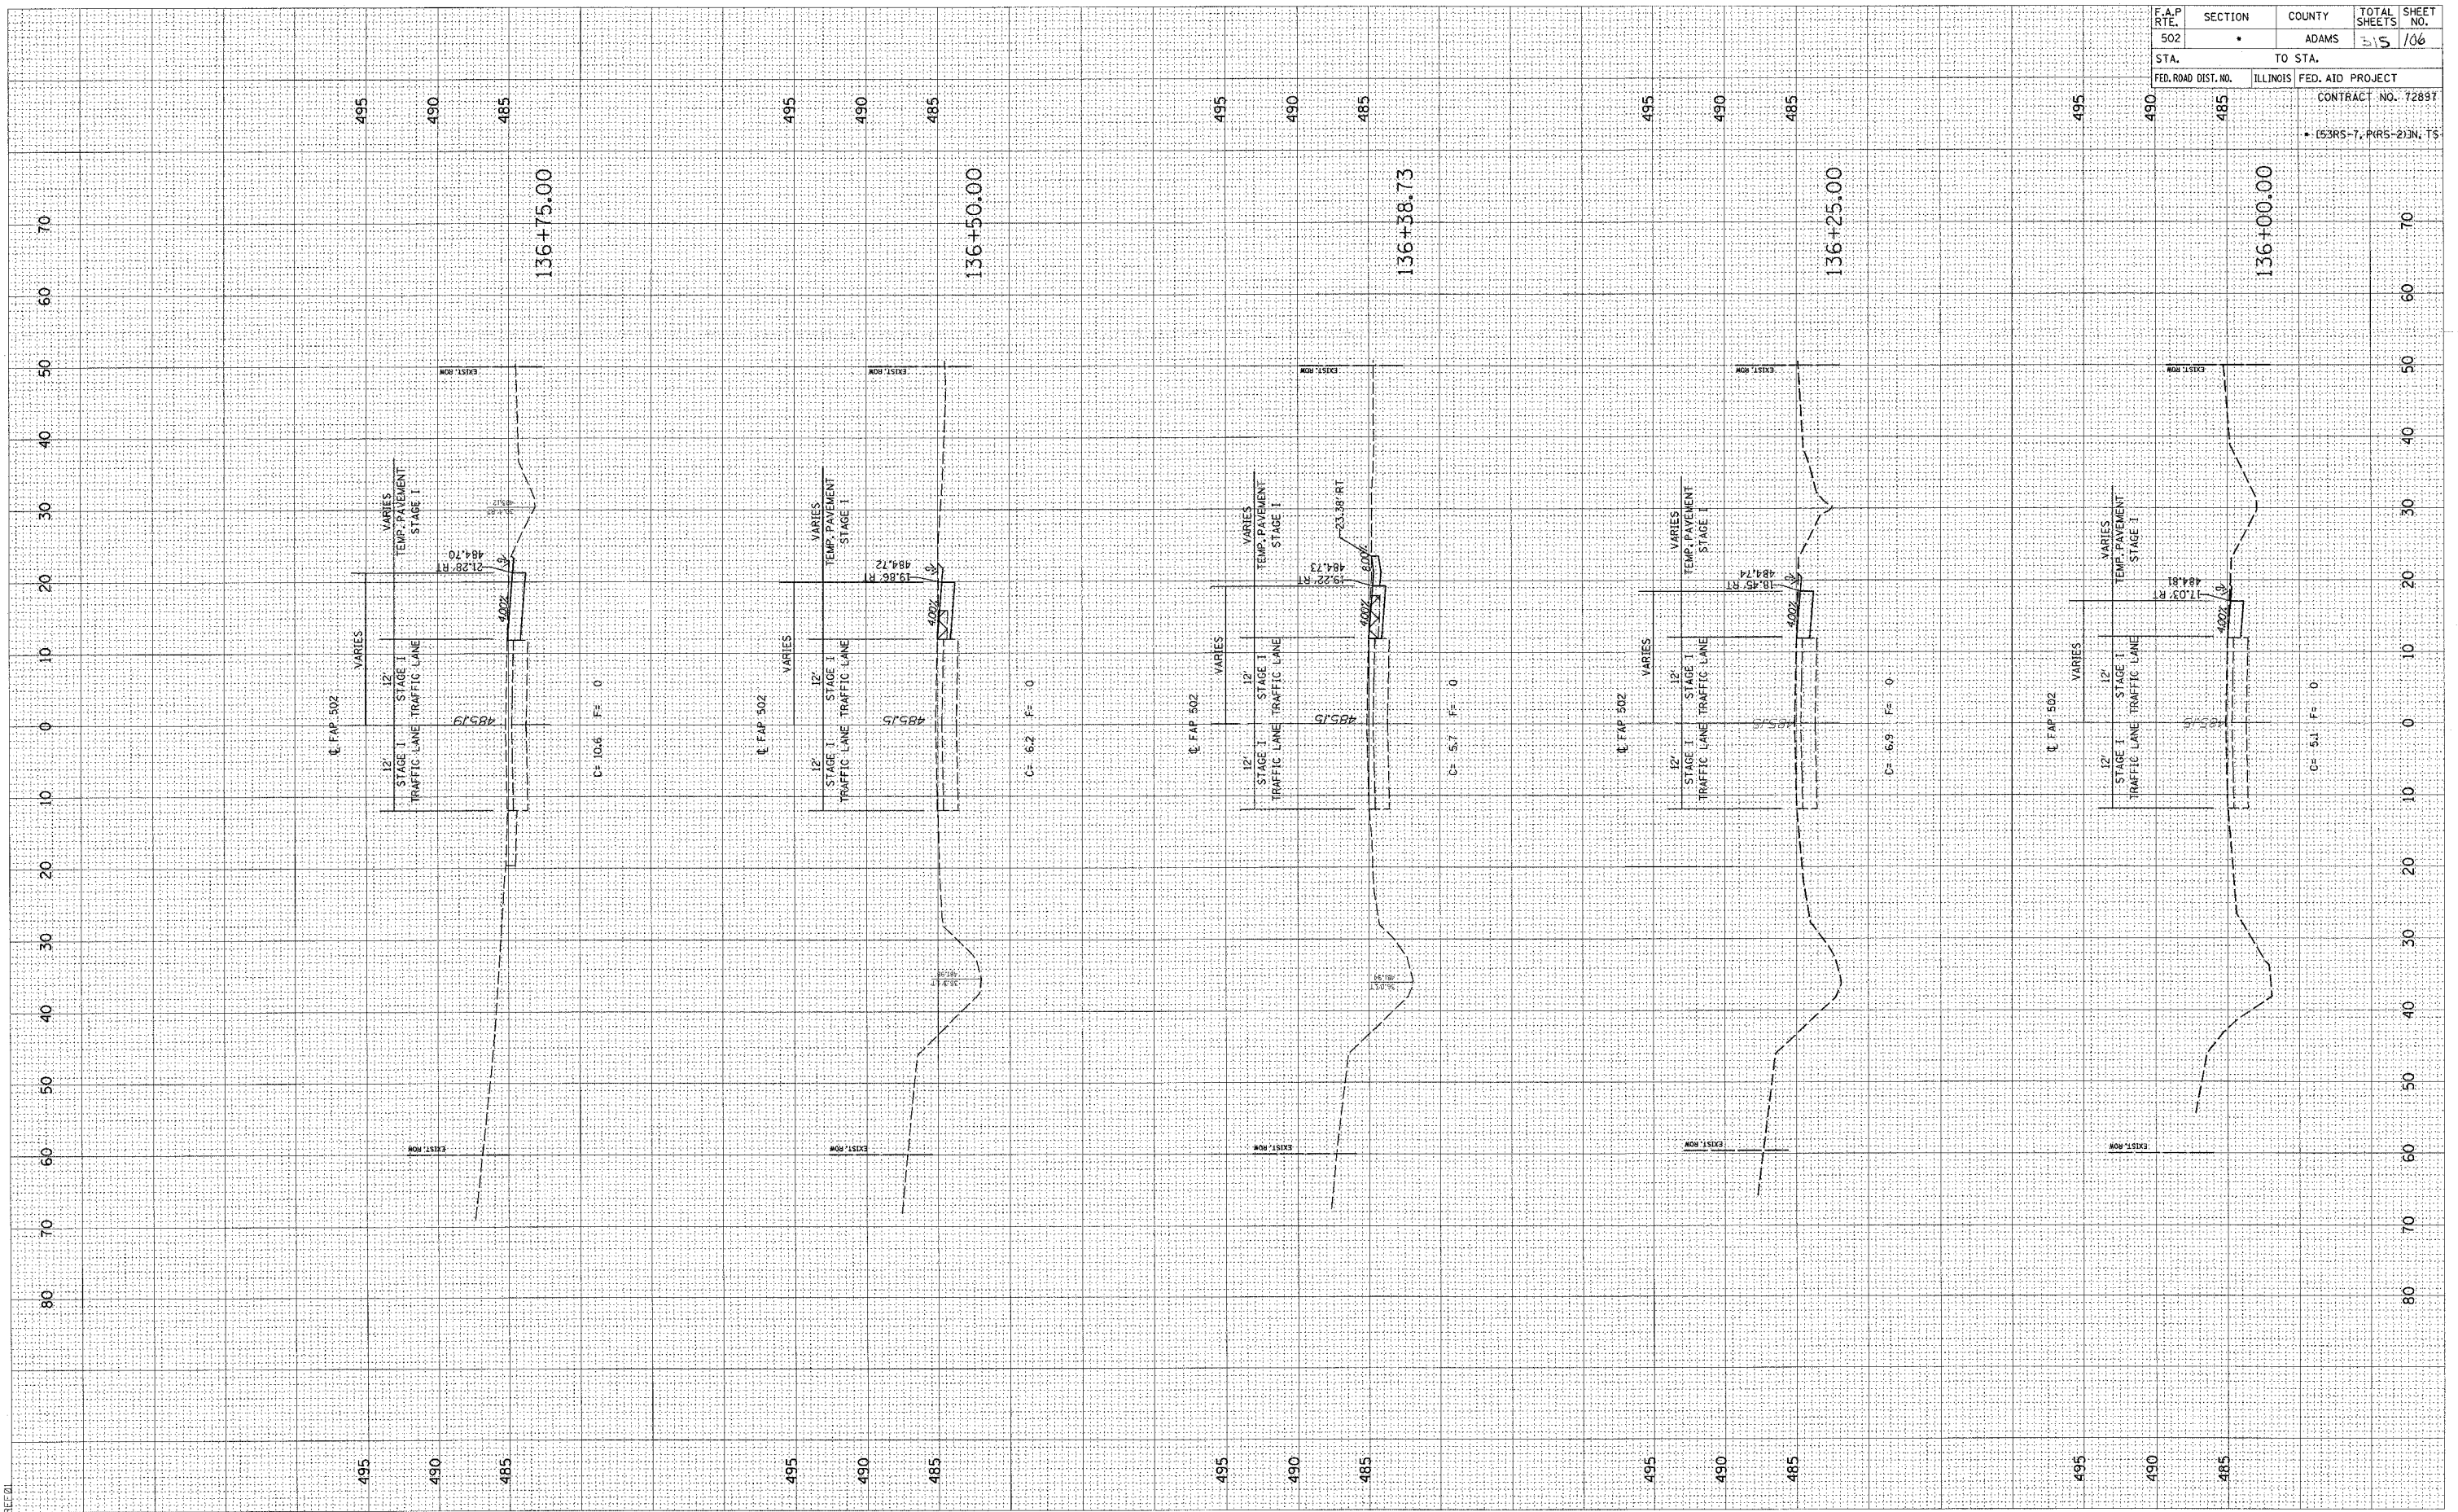

F.A.P. RTE. 502	SECTION •	COUNTY ADAMS	TOTAL SHEETS 515	SHEET NO. 106
STA. FED. ROAD DIST. NO.	TO STA. ILLINOIS		FED. AID PROJECT CONTRACT NO. 72897	
• (53RS-7, P(RS-2)N, TS				