


ORIGINAL SURVEY
 SURVEYED
 PLOTTED
 TEMPLATE
 NO. 1
 DATE
 BY

ORIGINAL SURVEY
 SURVEYED
 PLOTTED
 TEMPLATE
 NO. 1
 DATE
 BY

c:\projects\6653004\woolper_t_080204\1
 2/3/2005
 REF:01

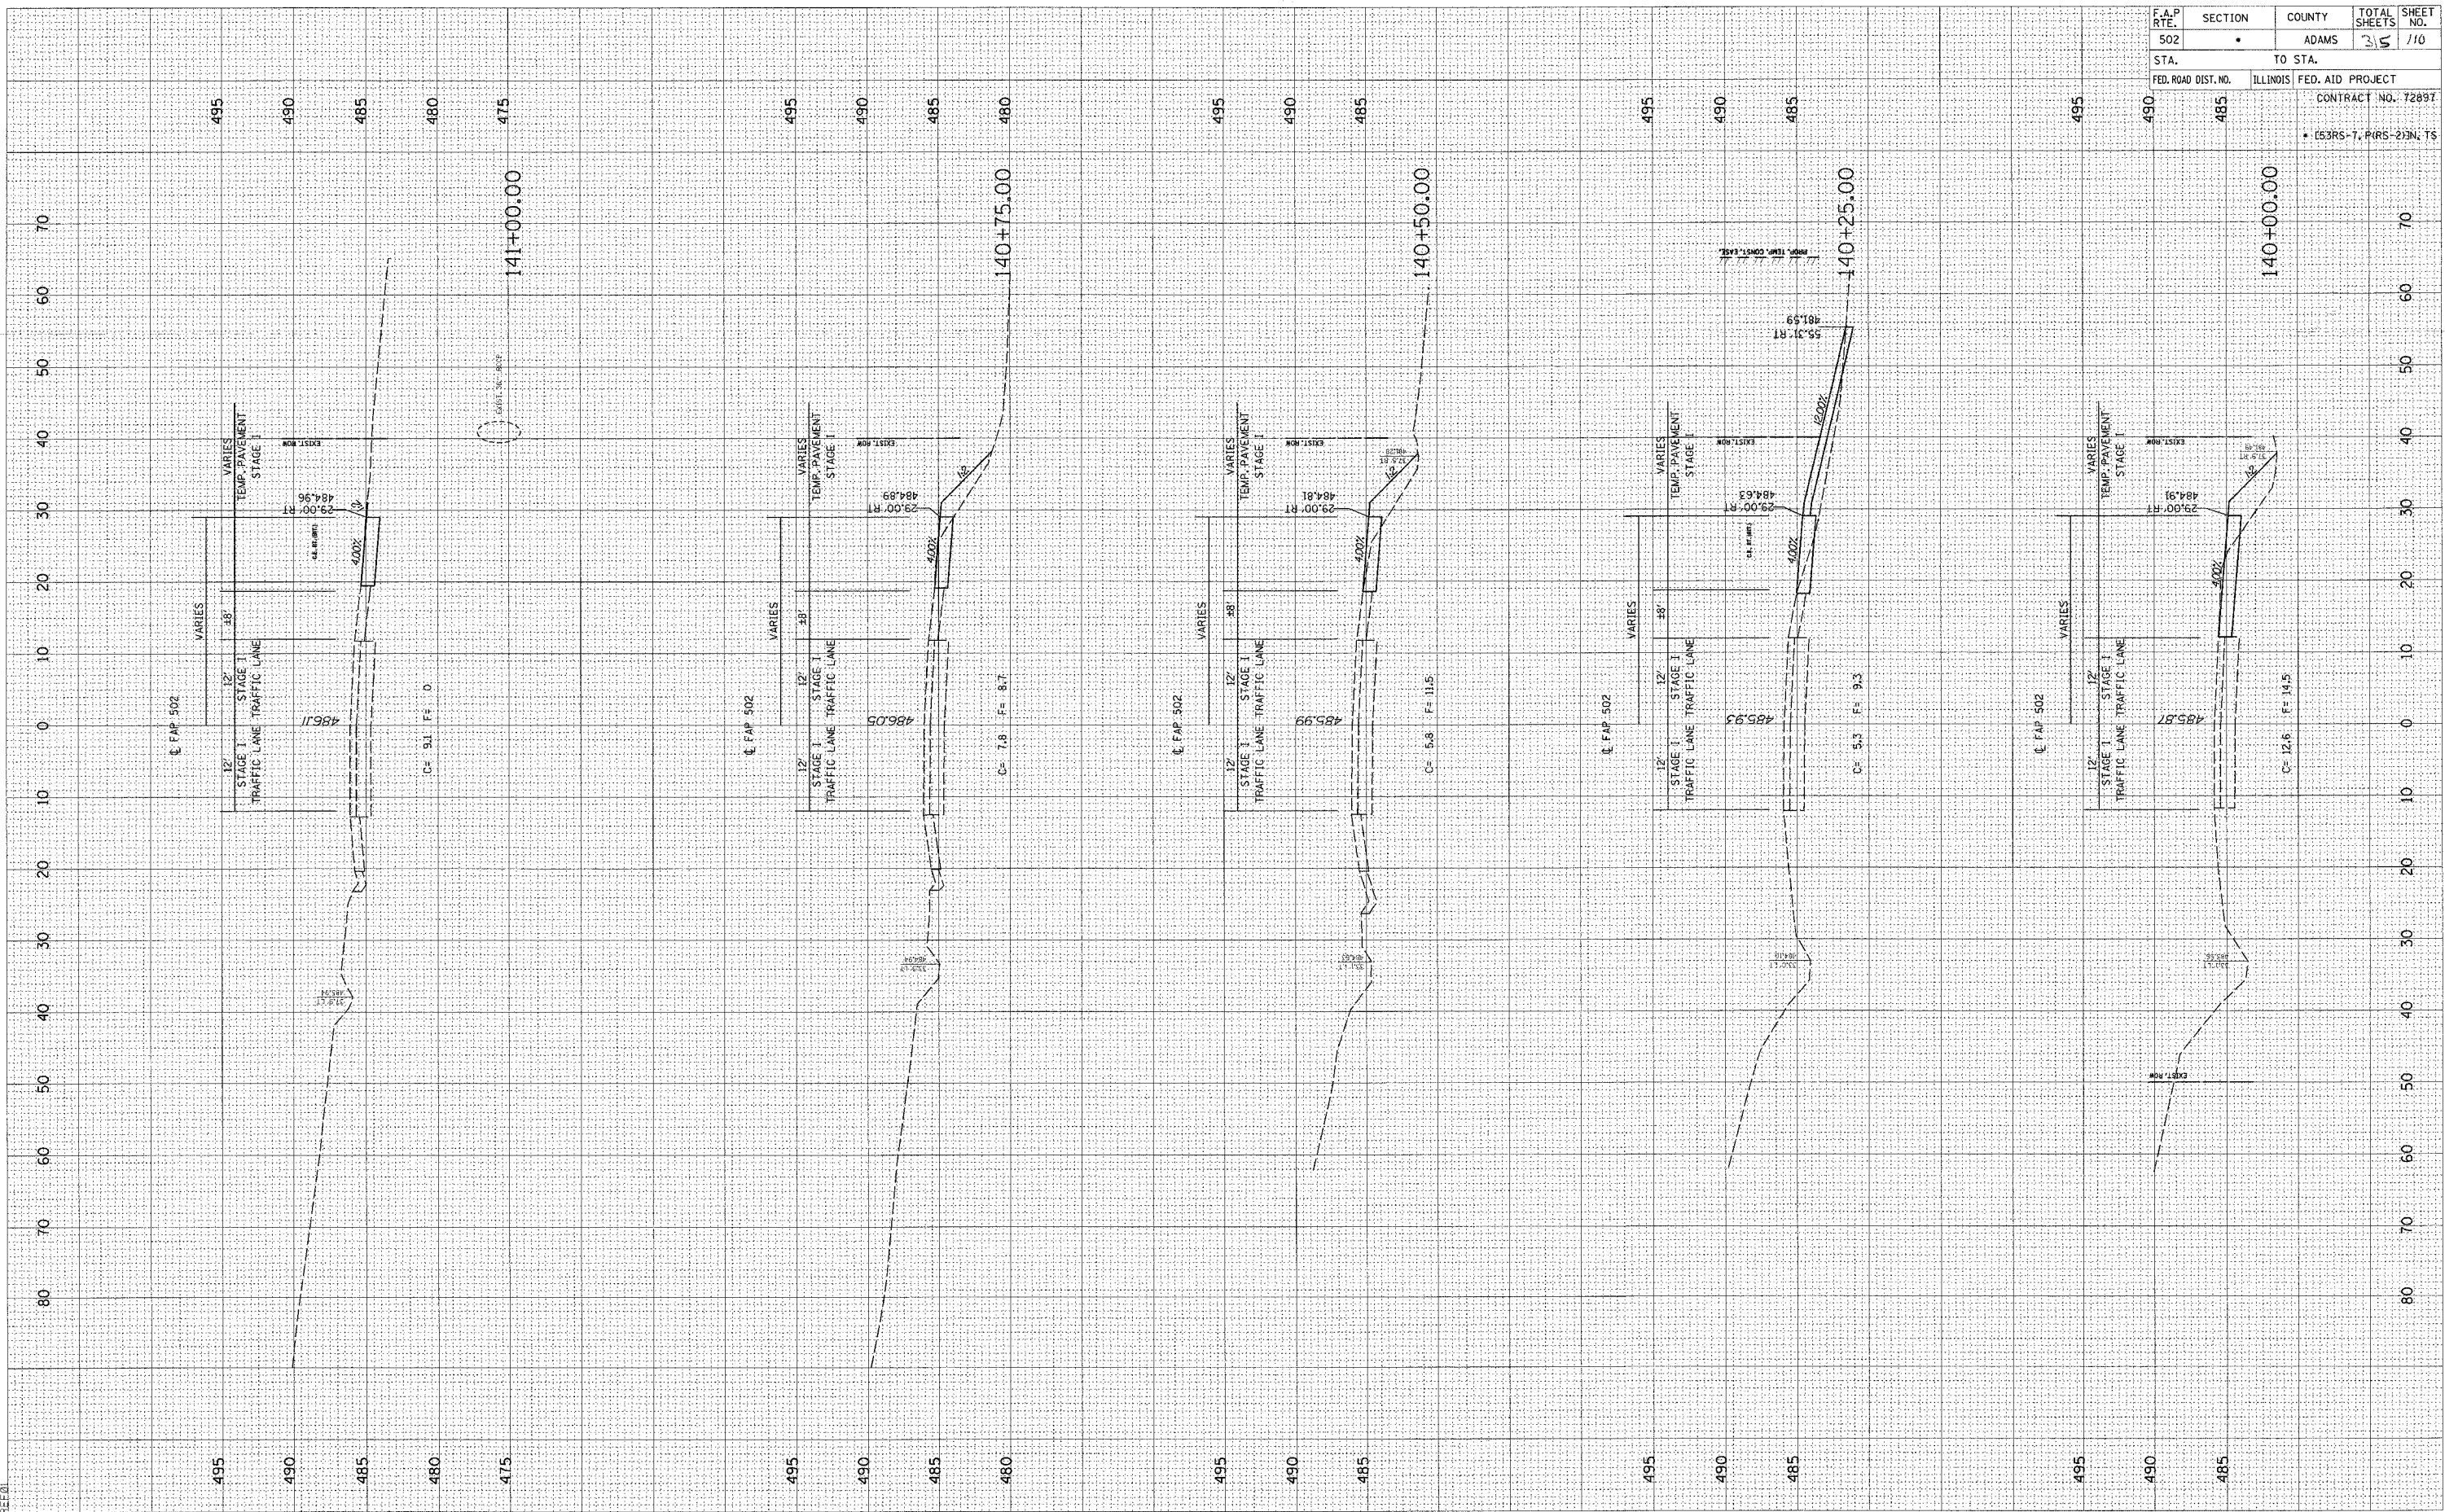

| F.A.P. RTE. | SECTION | COUNTY | TOTAL SHEETS | SHEET NO. |
|---------------------|---------|---------------------------|--------------|-----------|
| 502 | | ADAMS | 315 | 110 |
| STA. TO STA. | | CONTRACT NO. 72897 | | |
| FED. ROAD DIST. NO. | | ILLINOIS FED. AID PROJECT | | |
| | | • (53RS-7, PARS-2)N, TS | | |