


BY DATE
 SURVEYED
 PLOTTED
 NOTE BOOK
 AREAS CHECKED

BY DATE
 SURVEYED
 PLOTTED
 NOTE BOOK
 AREAS CHECKED

c:\projects\d653004\woolper-t.080204
 2/3/2005
 REF 01

F.A.P. RTE.	SECTION	COUNTY	TOTAL SHEETS	SHEET NO.
502		ADAMS	35	124
STA.	TO STA.			
FED. ROAD DIST. NO.	ILLINOIS	FED. AID PROJECT		
		CONTRACT NO. 72897		
		(53RS-7, P(RS-2))N, TS		

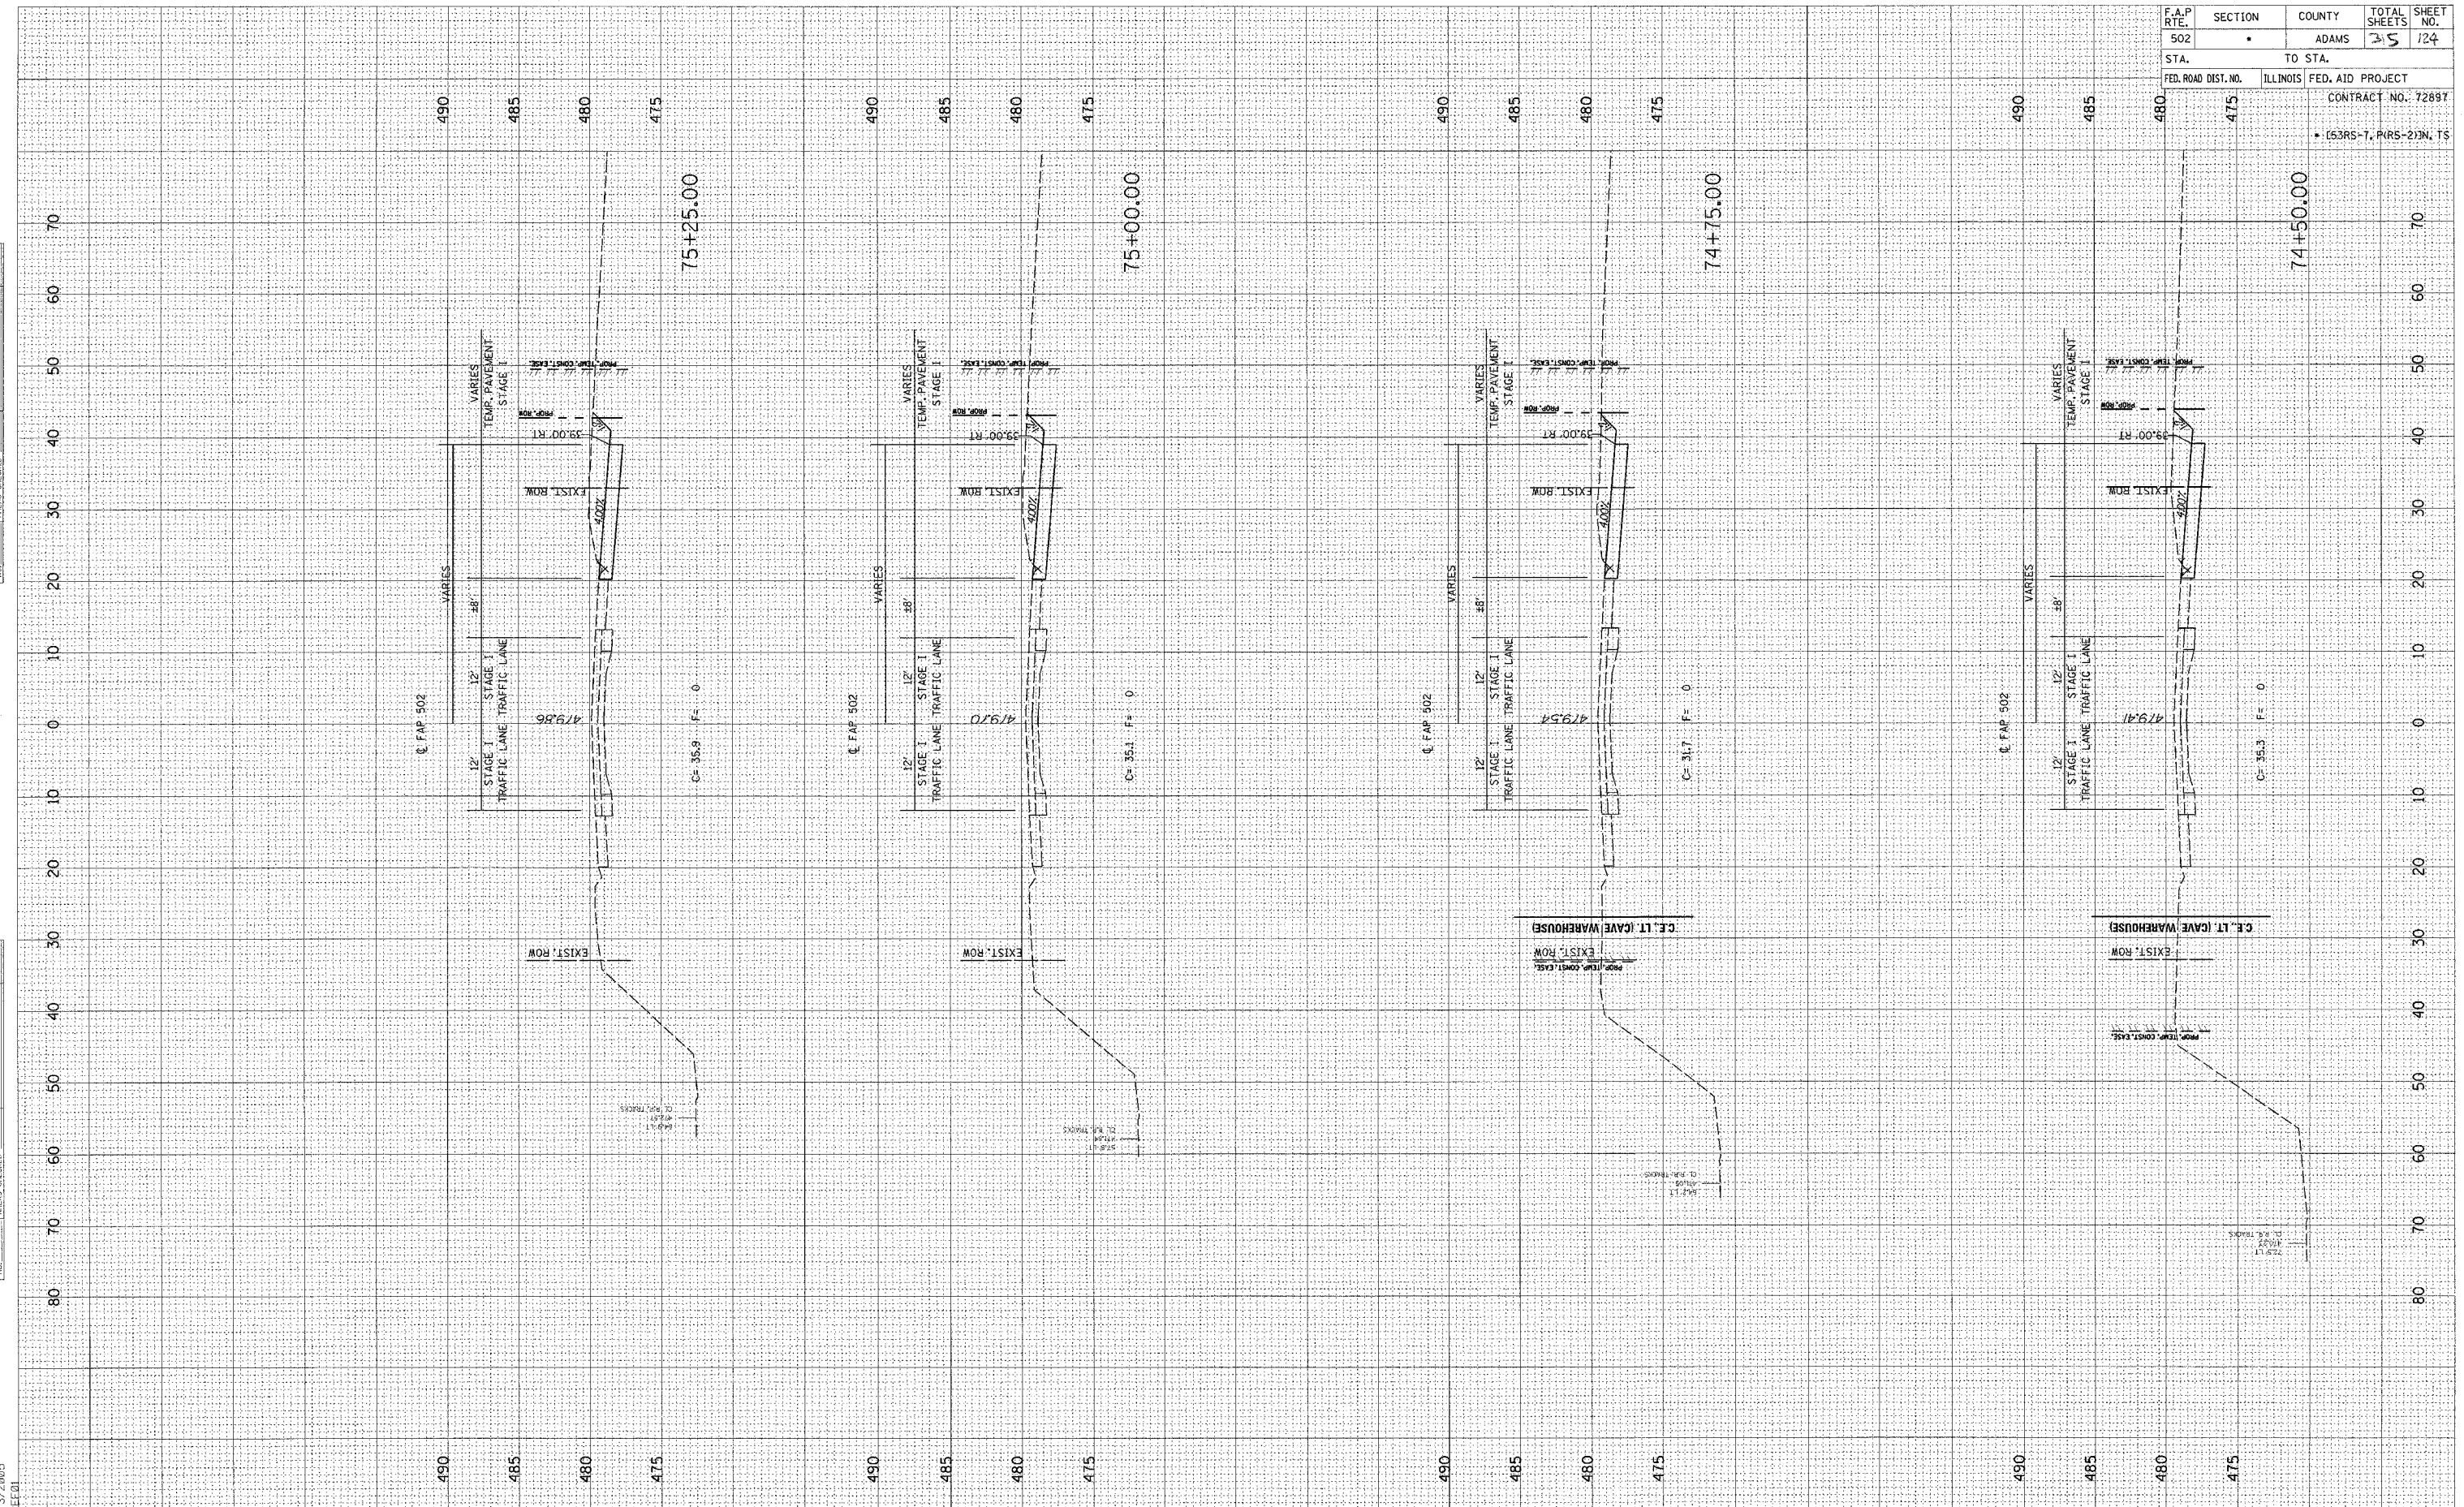

STAGE 1 - FAP 502 (IL 57) STA. 74+50 - 75+25