


FINAL SURVEY SHOWN  
 SURVEY PLOTTED  
 NOTE BOOK  
 AREAS CHECKED

DATE  
 BY

PROJECT: D653004 FILE: \WOOLPERT 080204\52 XSHTS.DGN  
 2/3/2005

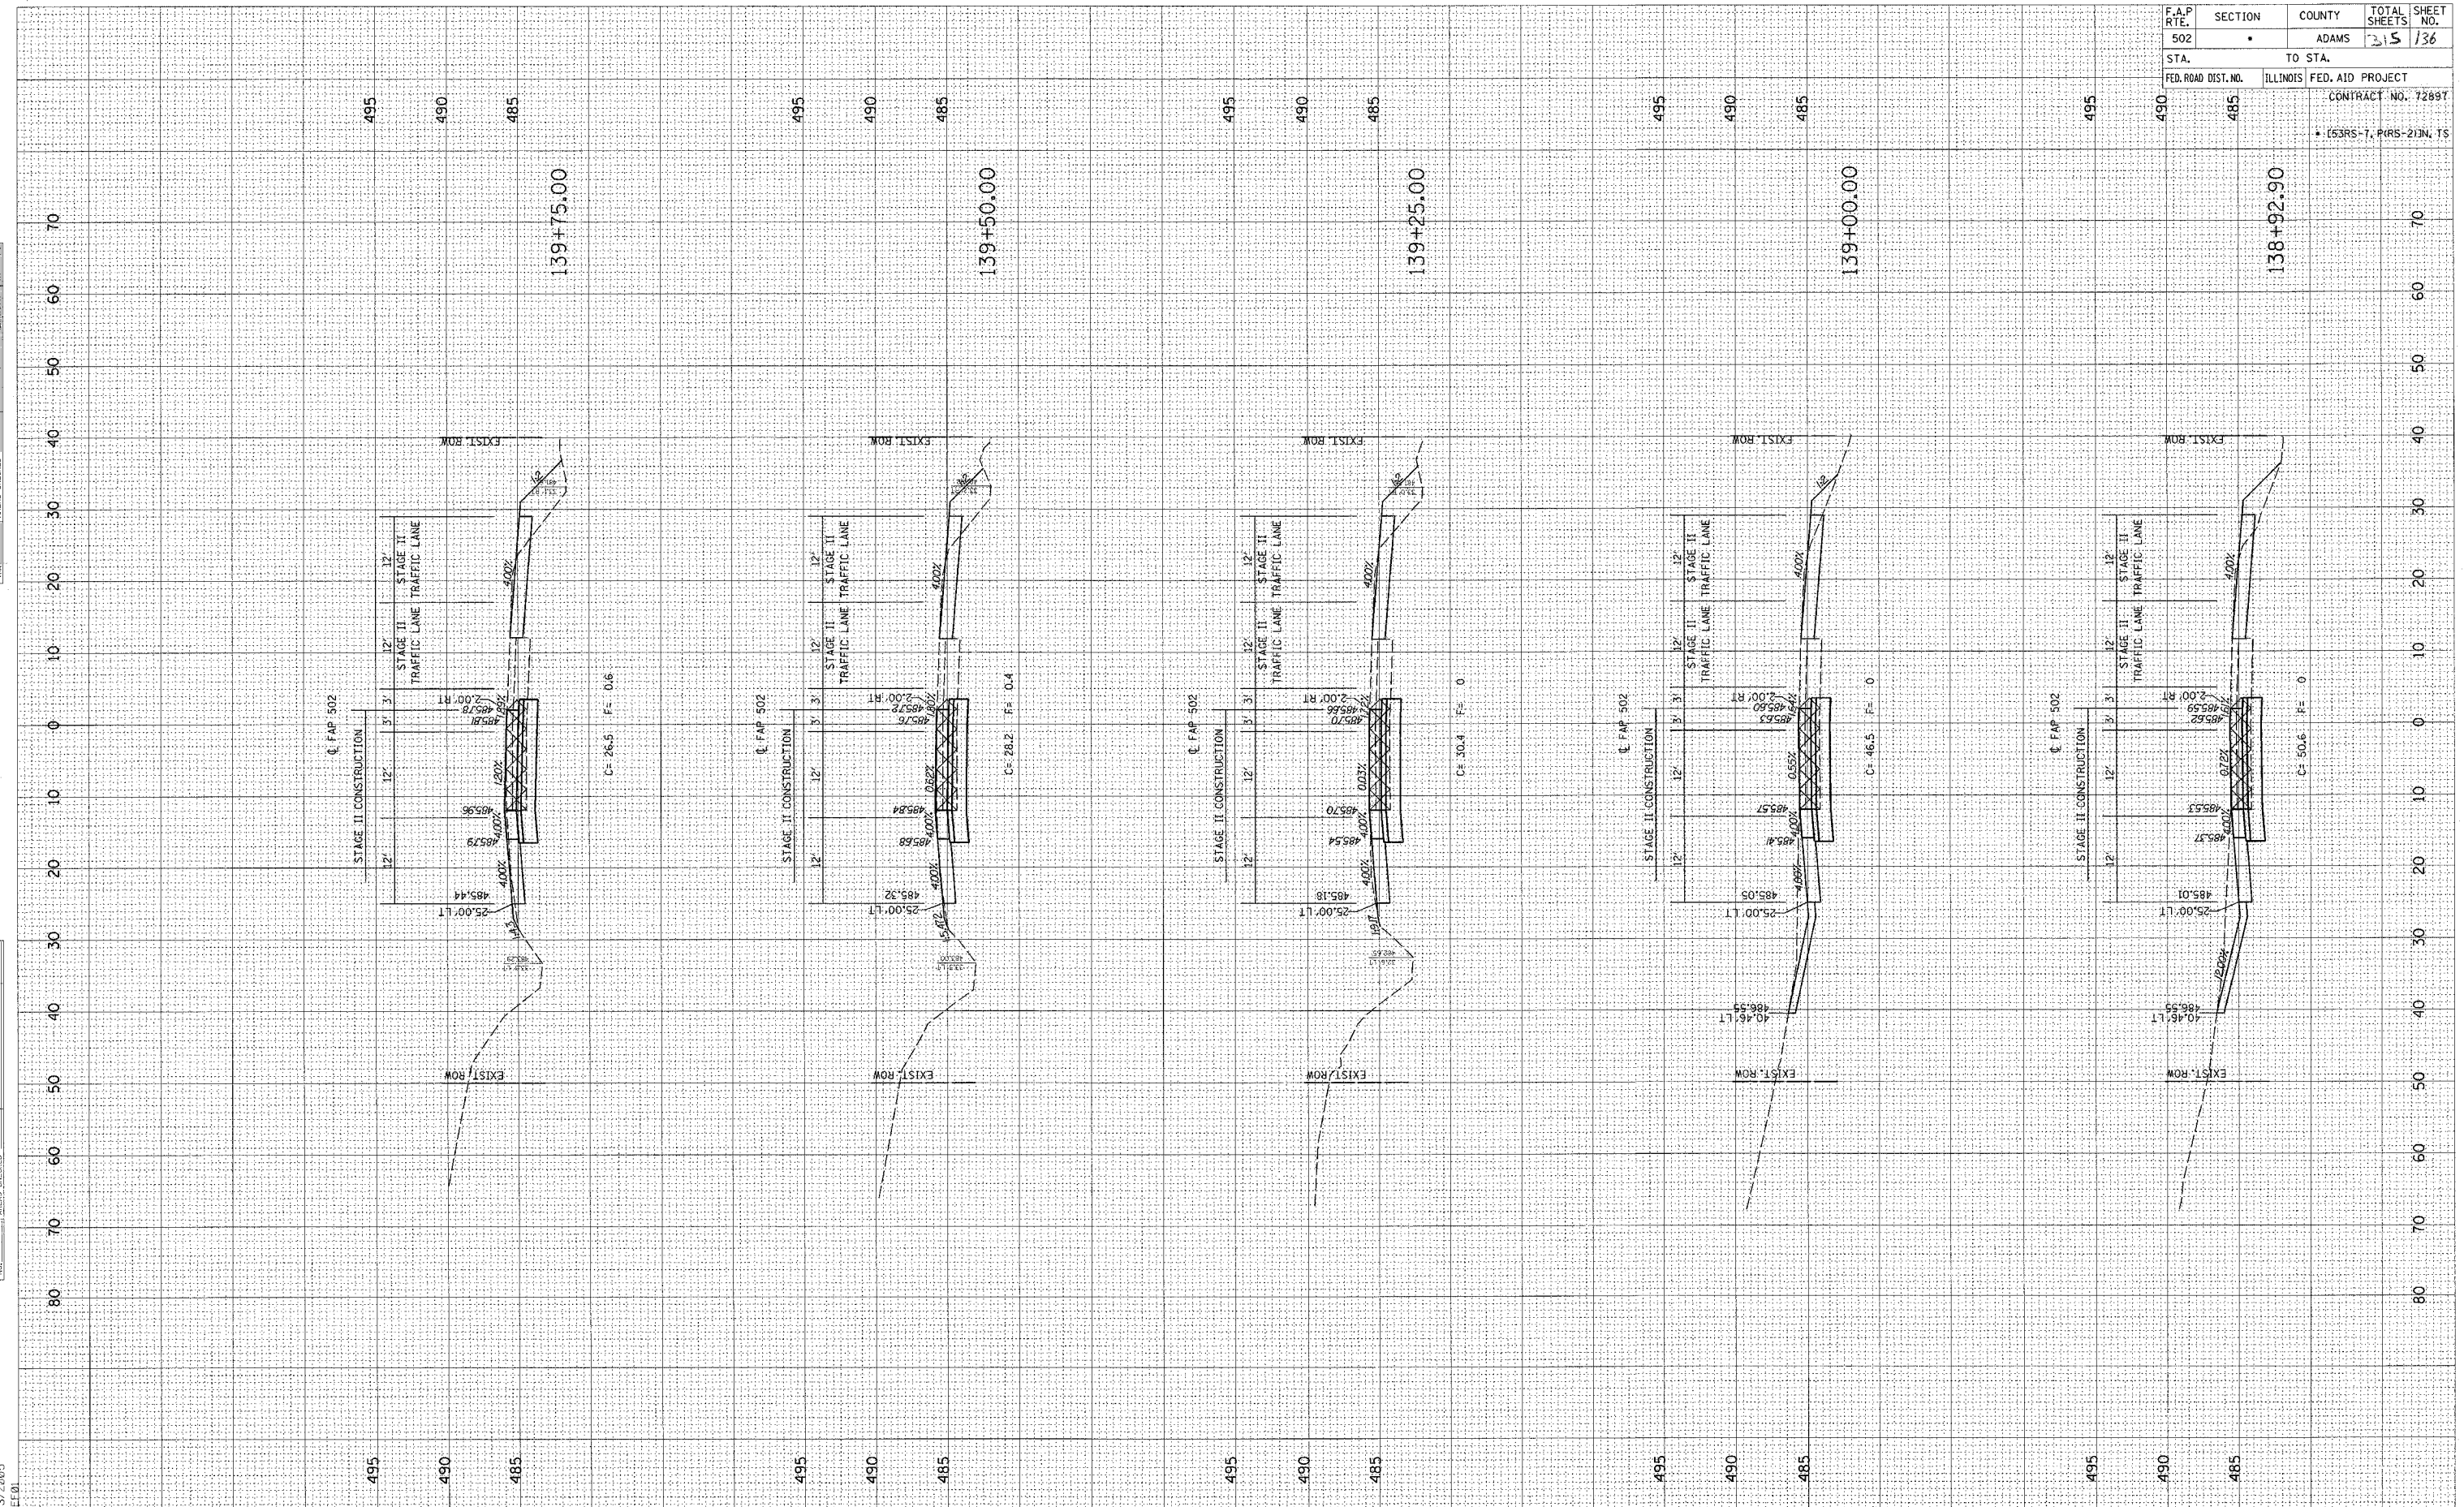

F.A.P. RTE.	SECTION	COUNTY	TOTAL SHEETS	SHEET NO.
502		ADAMS	315	136
STA.	TO STA.			
FED. ROAD DIST. NO.	ILLINOIS FED. AID PROJECT			
	CONTRACT NO. 72897			
	• (53RS-7, PRS-213N, TS			