


FINAL SURVEY	DATE
NO. _____	BY _____
REVISIONS	
1. _____	
2. _____	
3. _____	
4. _____	
5. _____	

ORIGINAL SURVEY	DATE
NO. _____	BY _____
REVISIONS	
1. _____	
2. _____	
3. _____	
4. _____	
5. _____	

c:\p\projects\0653004\woolpert_080204\2\3\2005\0653004.dwg
 2/3/2005

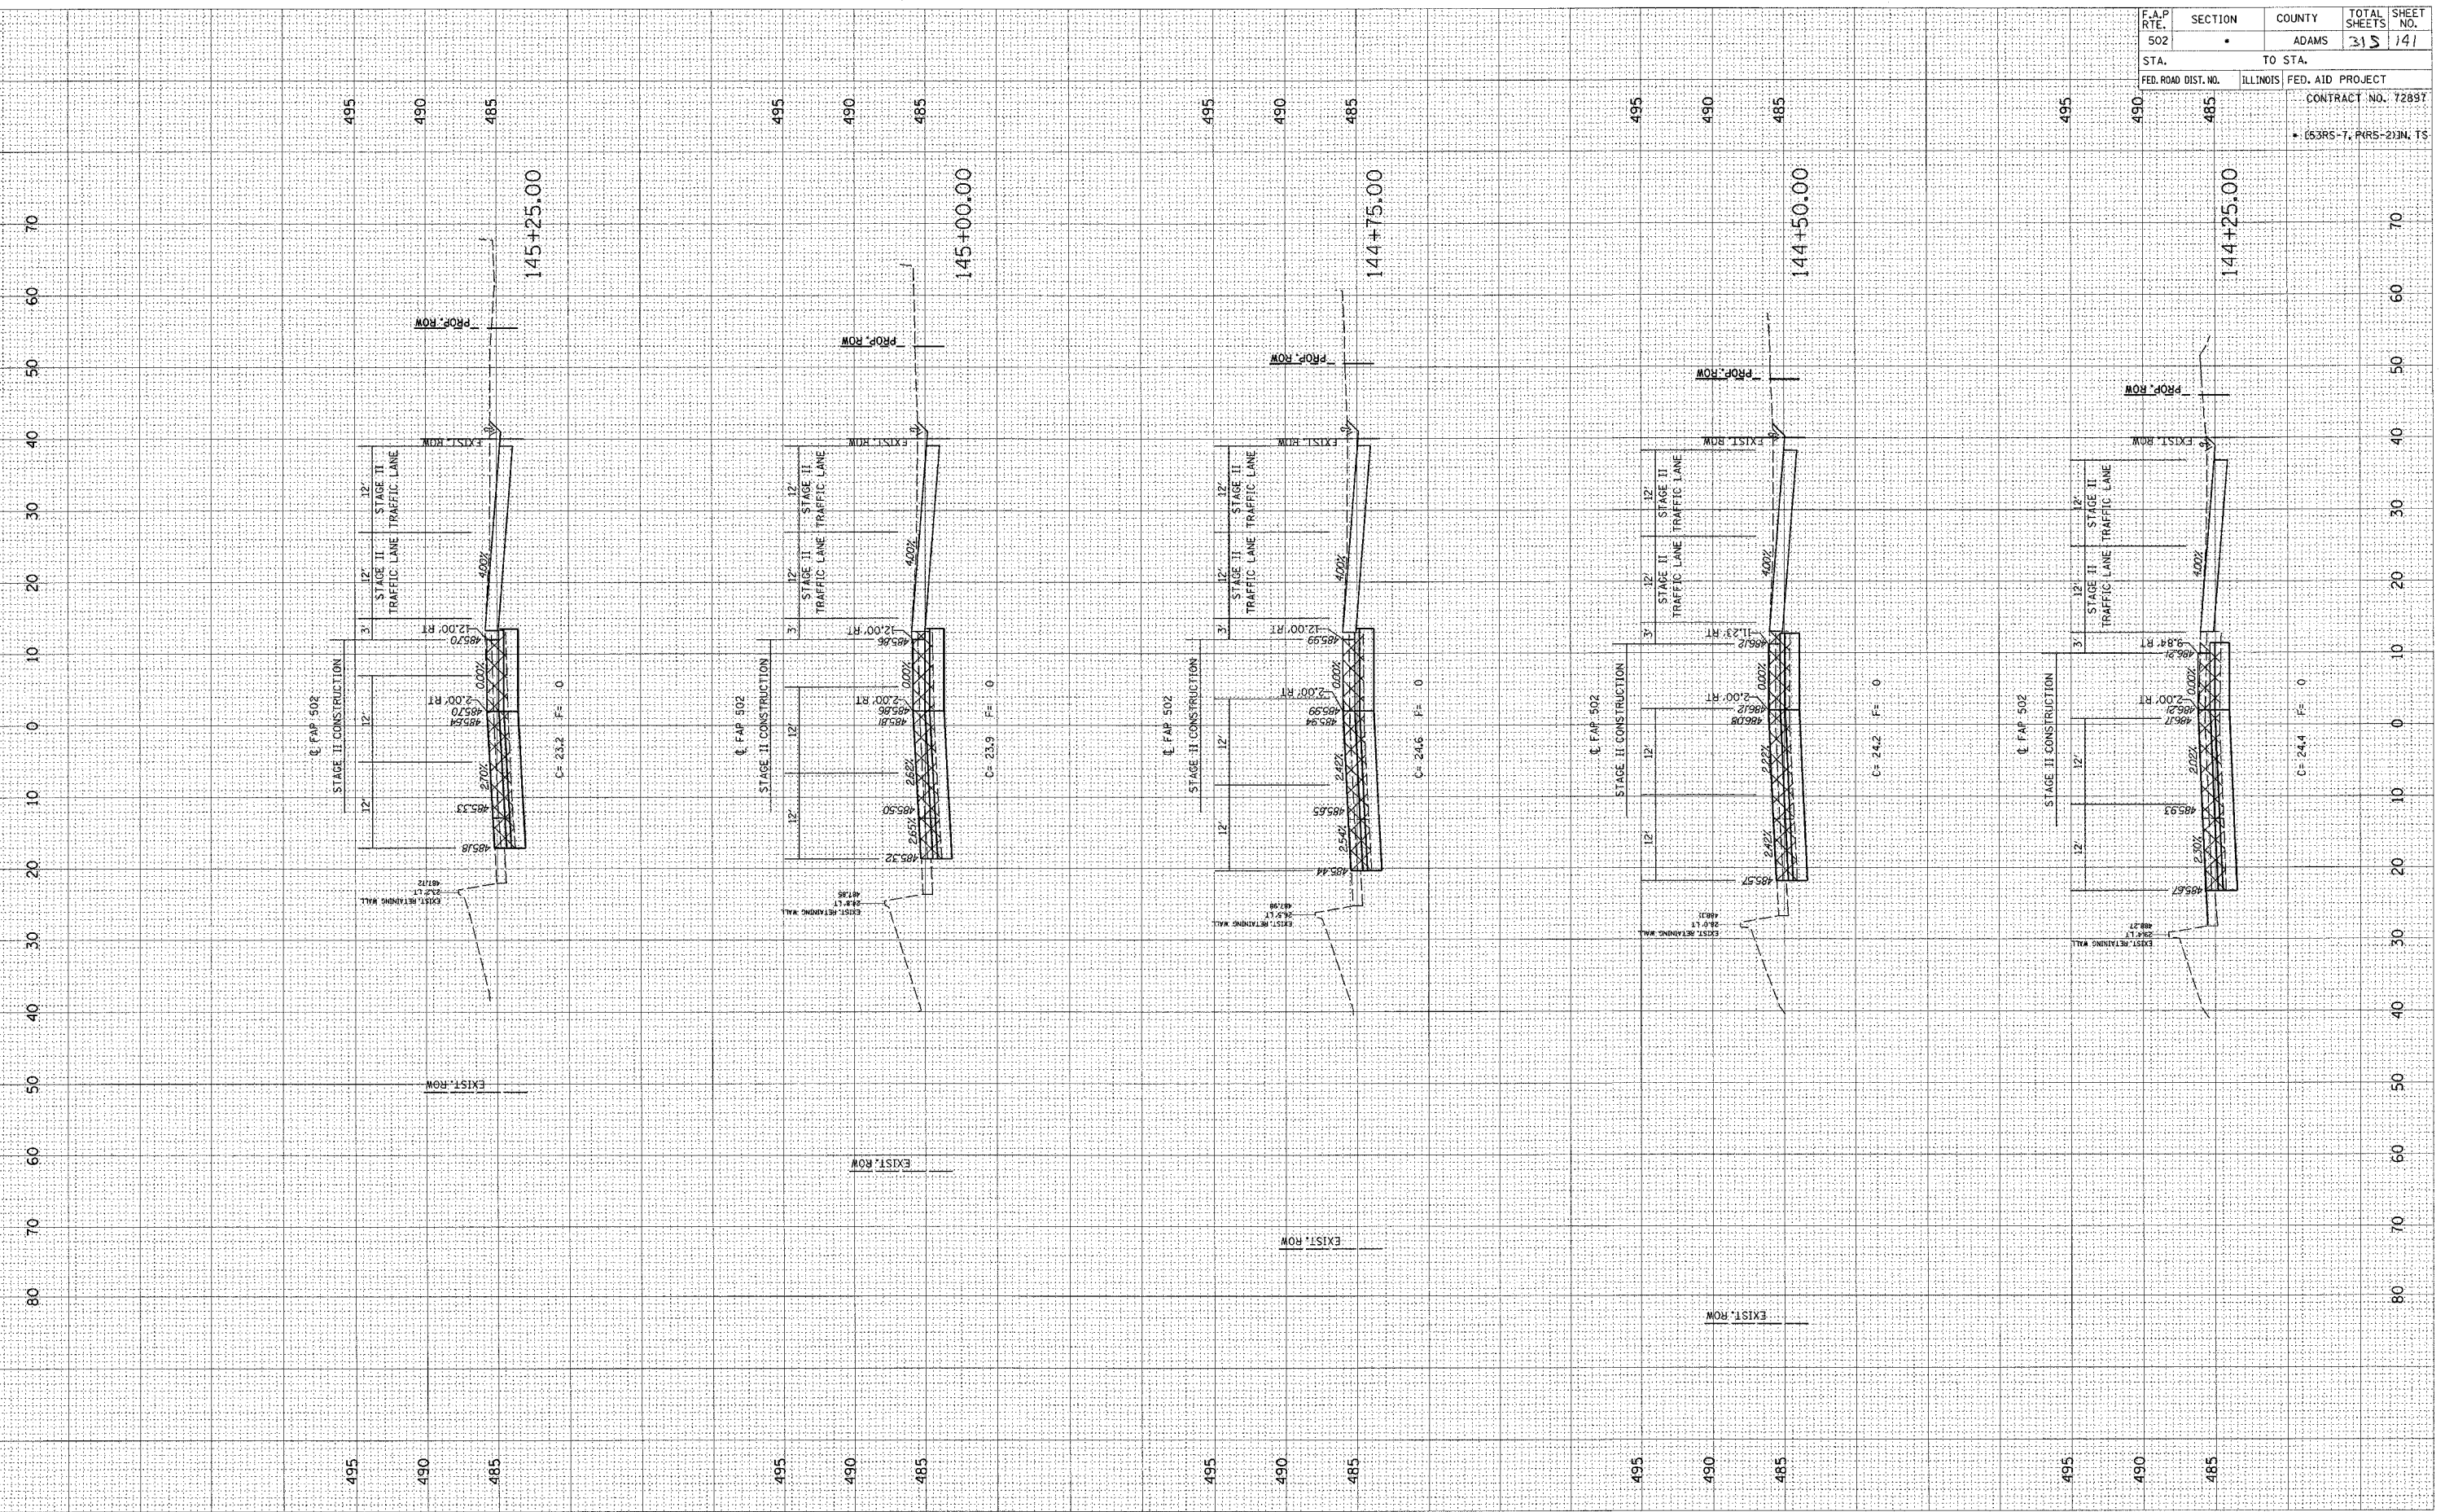

F.A.P. RTE.	SECTION	COUNTY	TOTAL SHEETS	SHEET NO.
502	•	ADAMS	315	141
STA.	TO STA.			
FED. ROAD DIST. NO.	ILLINOIS	FED. AID PROJECT	CONTRACT NO. 72897	
			• (53RS-7, PARS-2) IN. TS	