


FINAL SURVEY SURVEY PLOTTED DATE  
 NOTE BOOK NO. AREAS CHECKED

ORIGINAL SURVEY SURVEY PLOTTED DATE  
 NOTE BOOK NO. AREAS CHECKED

c:\projects\d653004\woolper.t\_080204  
 2/3/2005

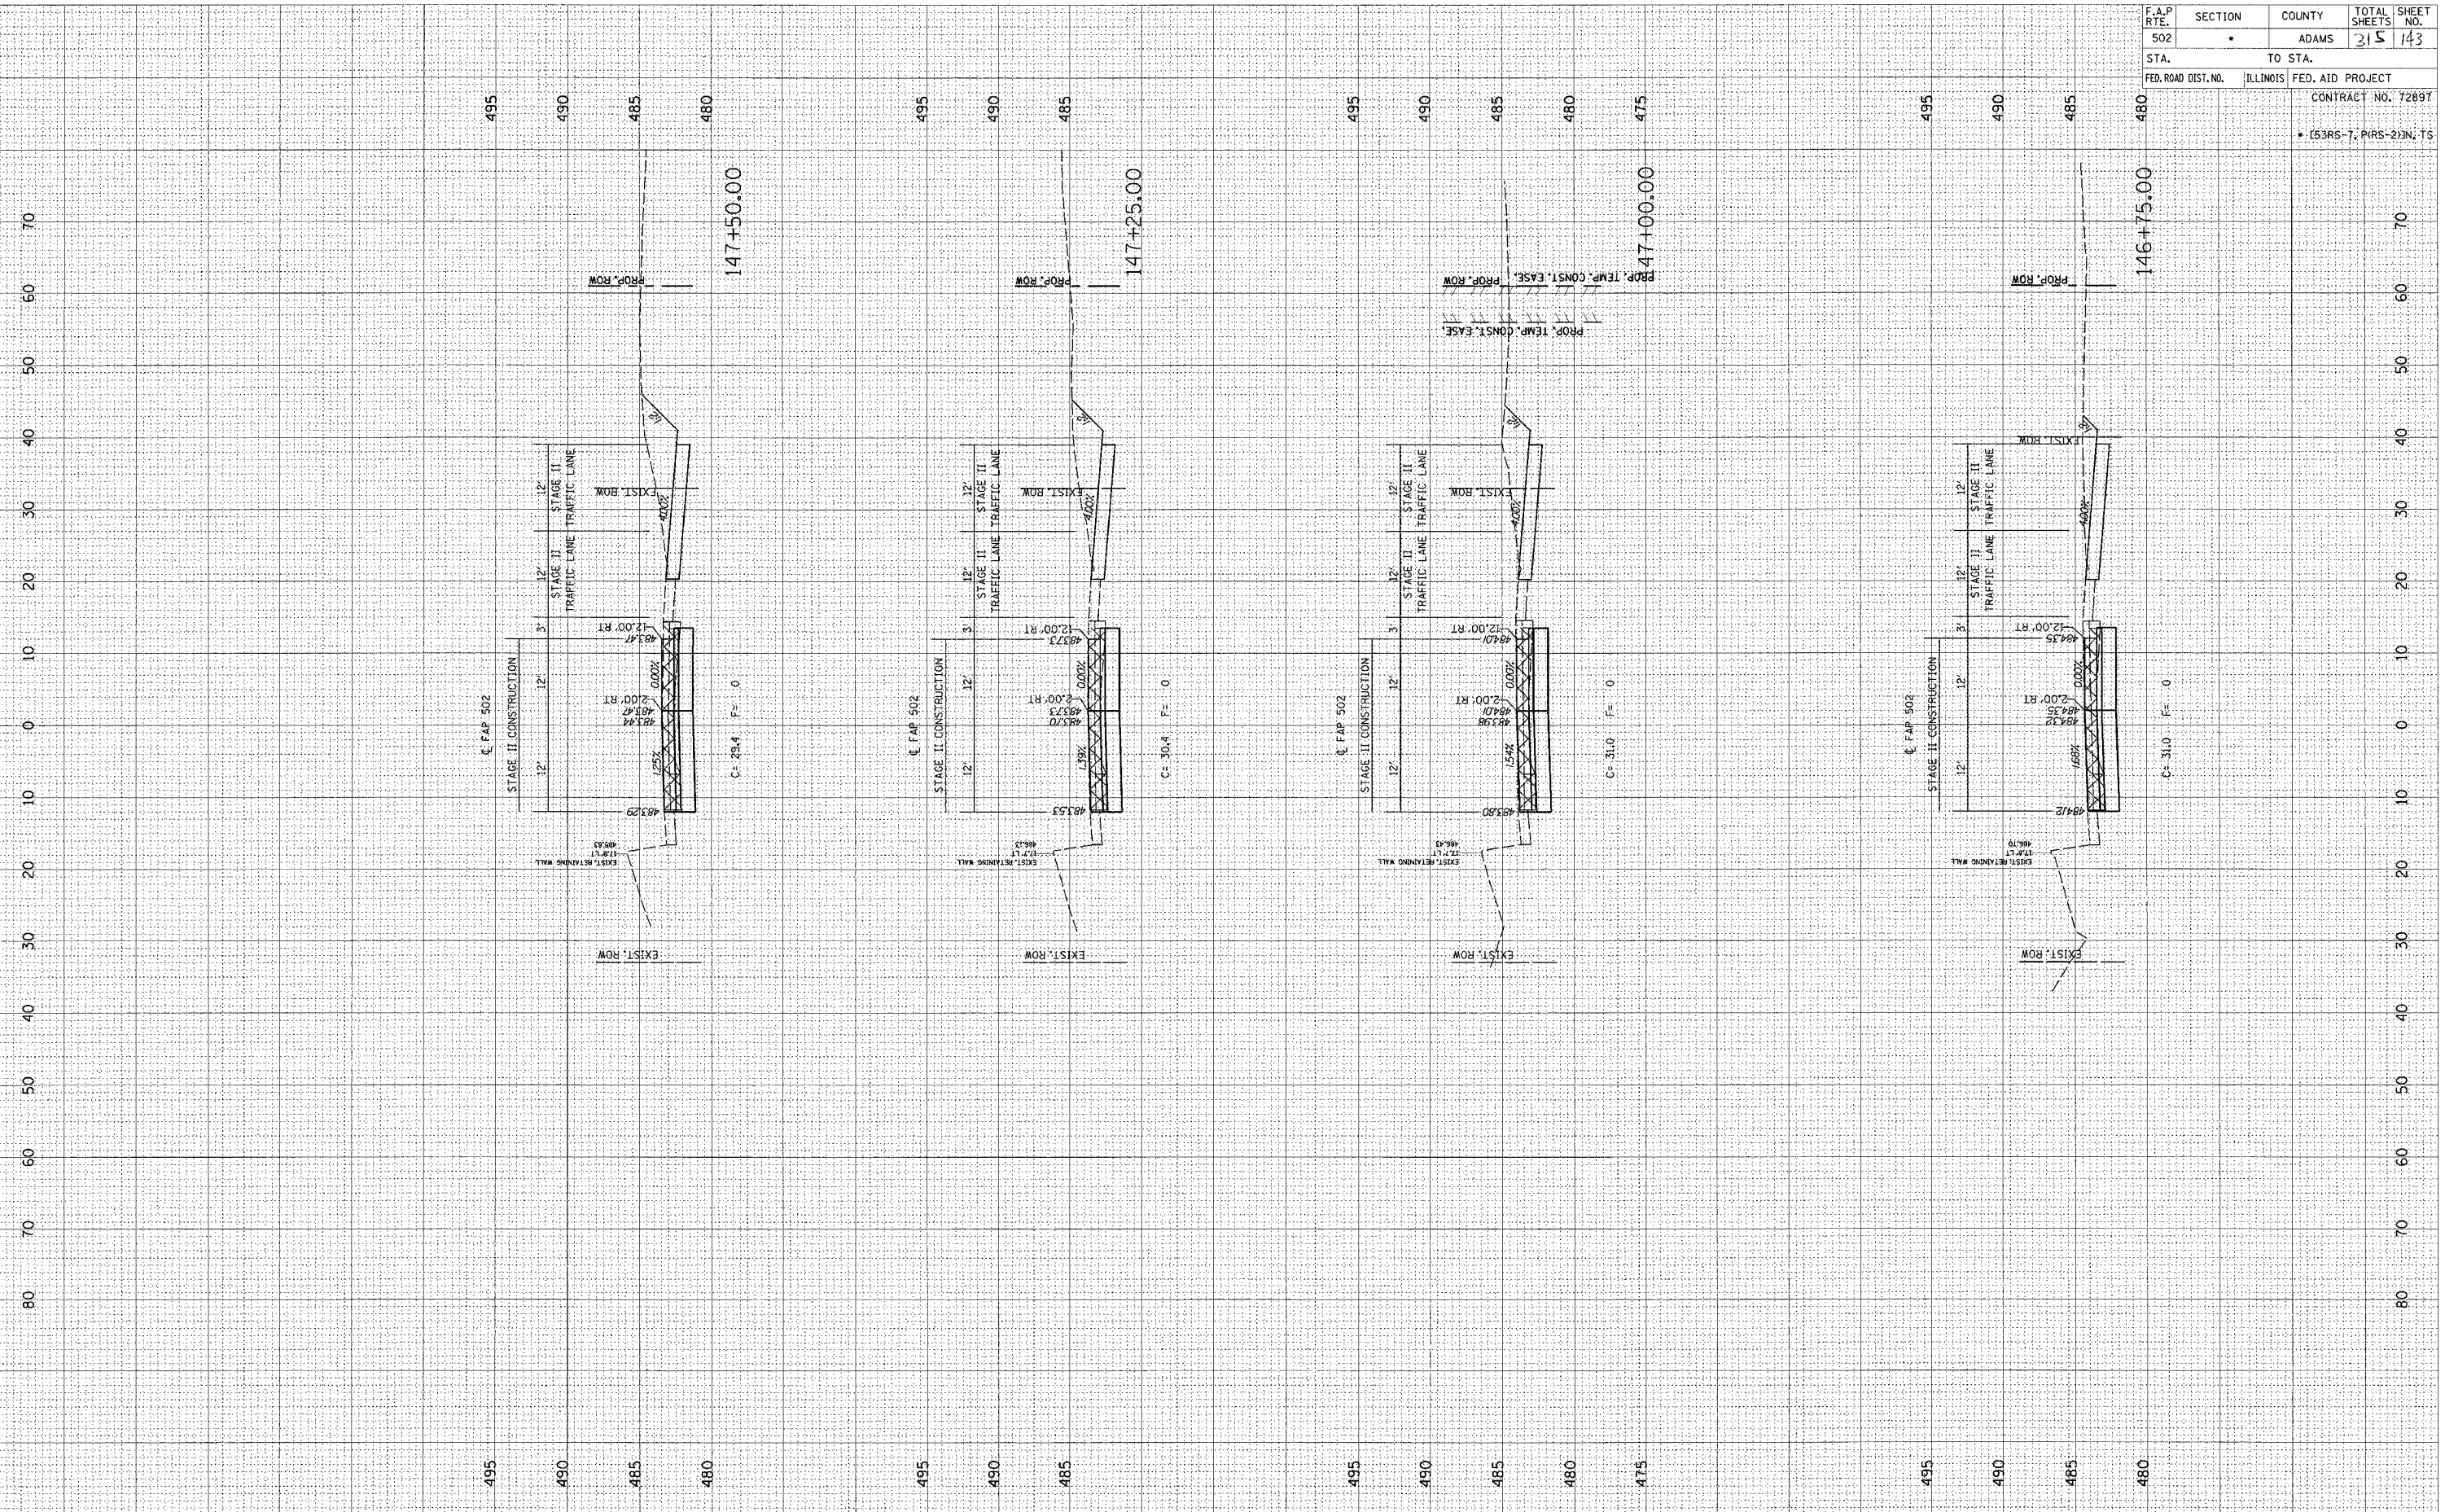

F.A.P. RTE.	SECTION	COUNTY	TOTAL SHEETS	SHEET NO.
502		ADAMS	215	143
STA. TO STA.				
FED. ROAD DIST. NO. ILLINOIS FED. AID PROJECT				
CONTRACT NO. 7289T				
* (53RS-7, PIRS-2)IN, TS				