


FINAL SURVEY	DATE
DATE	
BY	
SURVEY	
PLOTTED	
NOTE BOOK	
AREAS CHECKED	

ORIGINAL SURVEY	DATE
DATE	
BY	
SURVEY	
PLOTTED	
NOTE BOOK	
AREAS CHECKED	

c:\projects\0653004\woolpert_080204\2-xshs.dwg
 2/3/2005
 PREP

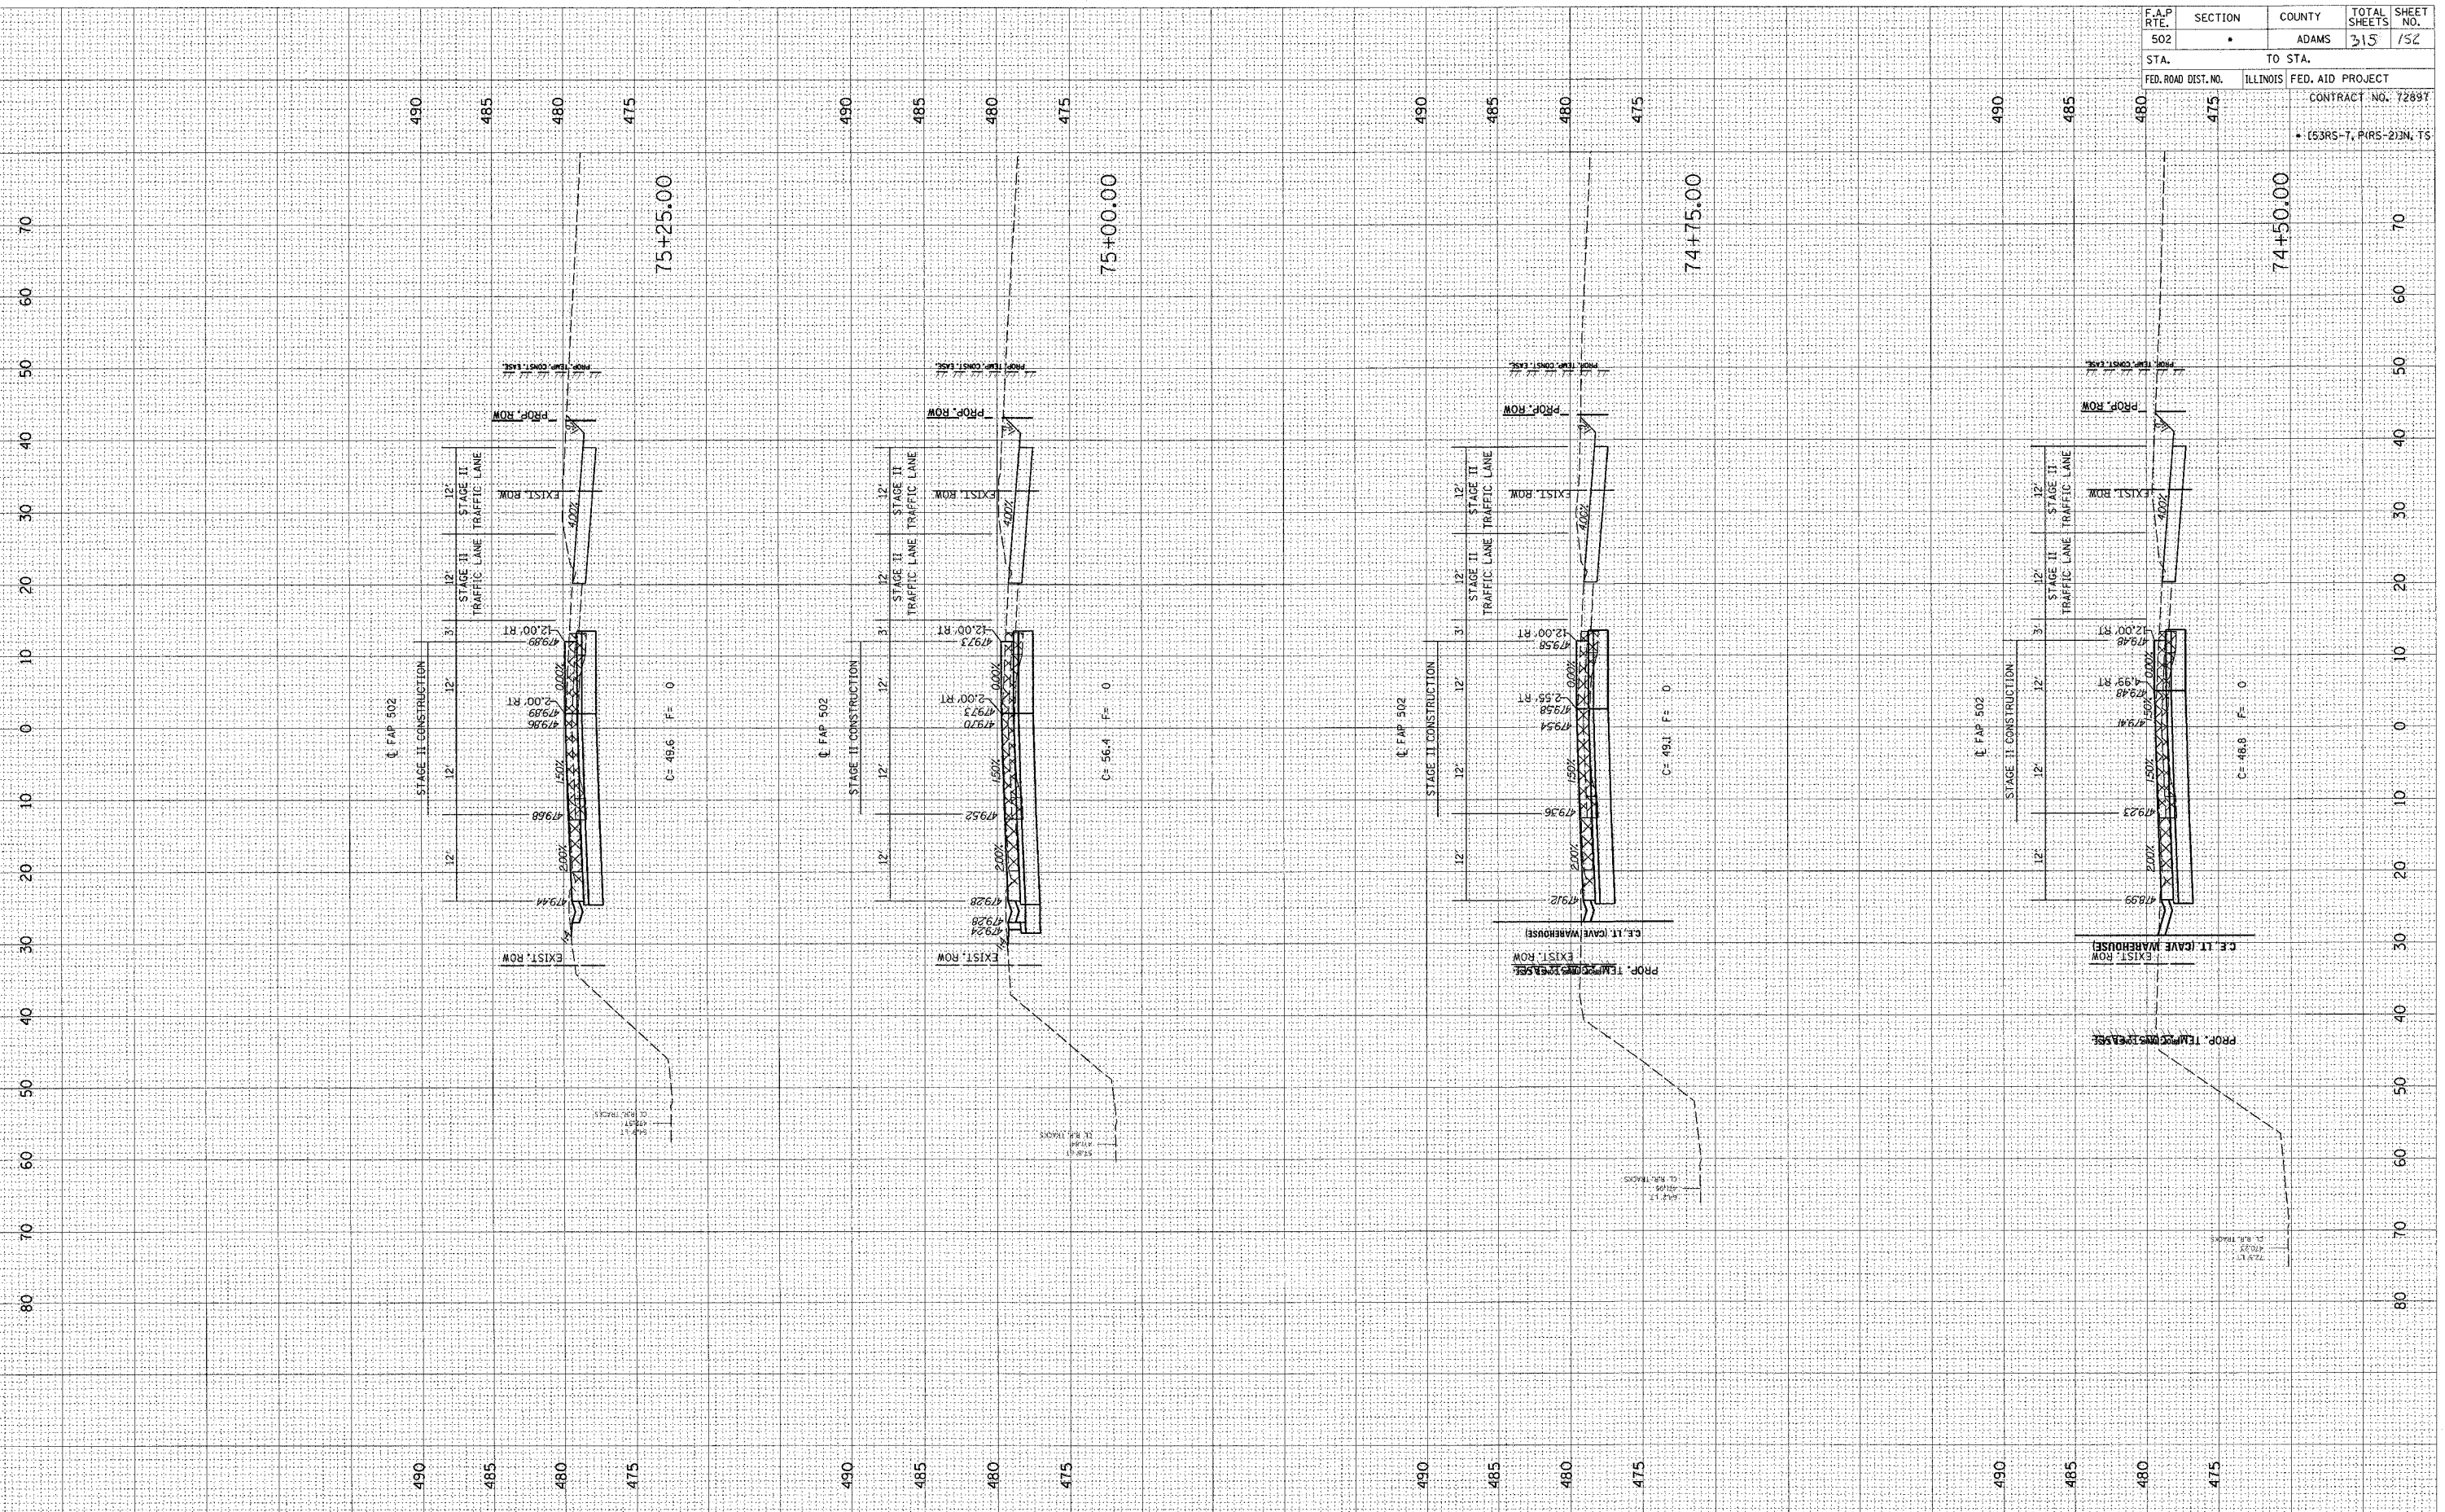

F.A.P. RTE.	SECTION	COUNTY	TOTAL SHEETS	SHEET NO.
502		ADAMS	315	152
STA.	TO STA.			
FED. ROAD DIST. NO.	ILLINOIS	FED. AID PROJECT		
CONTRACT NO. 7289T				
• (53RS-7, PRS-2)IN, TS				