


FINAL SURVEY SURVEYED PLOTTED CHECKED BY DATE

ORIGINAL SURVEY SURVEYED PLOTTED CHECKED BY DATE

ct:\projects\0653604\woolpert_080204\2/3/2005

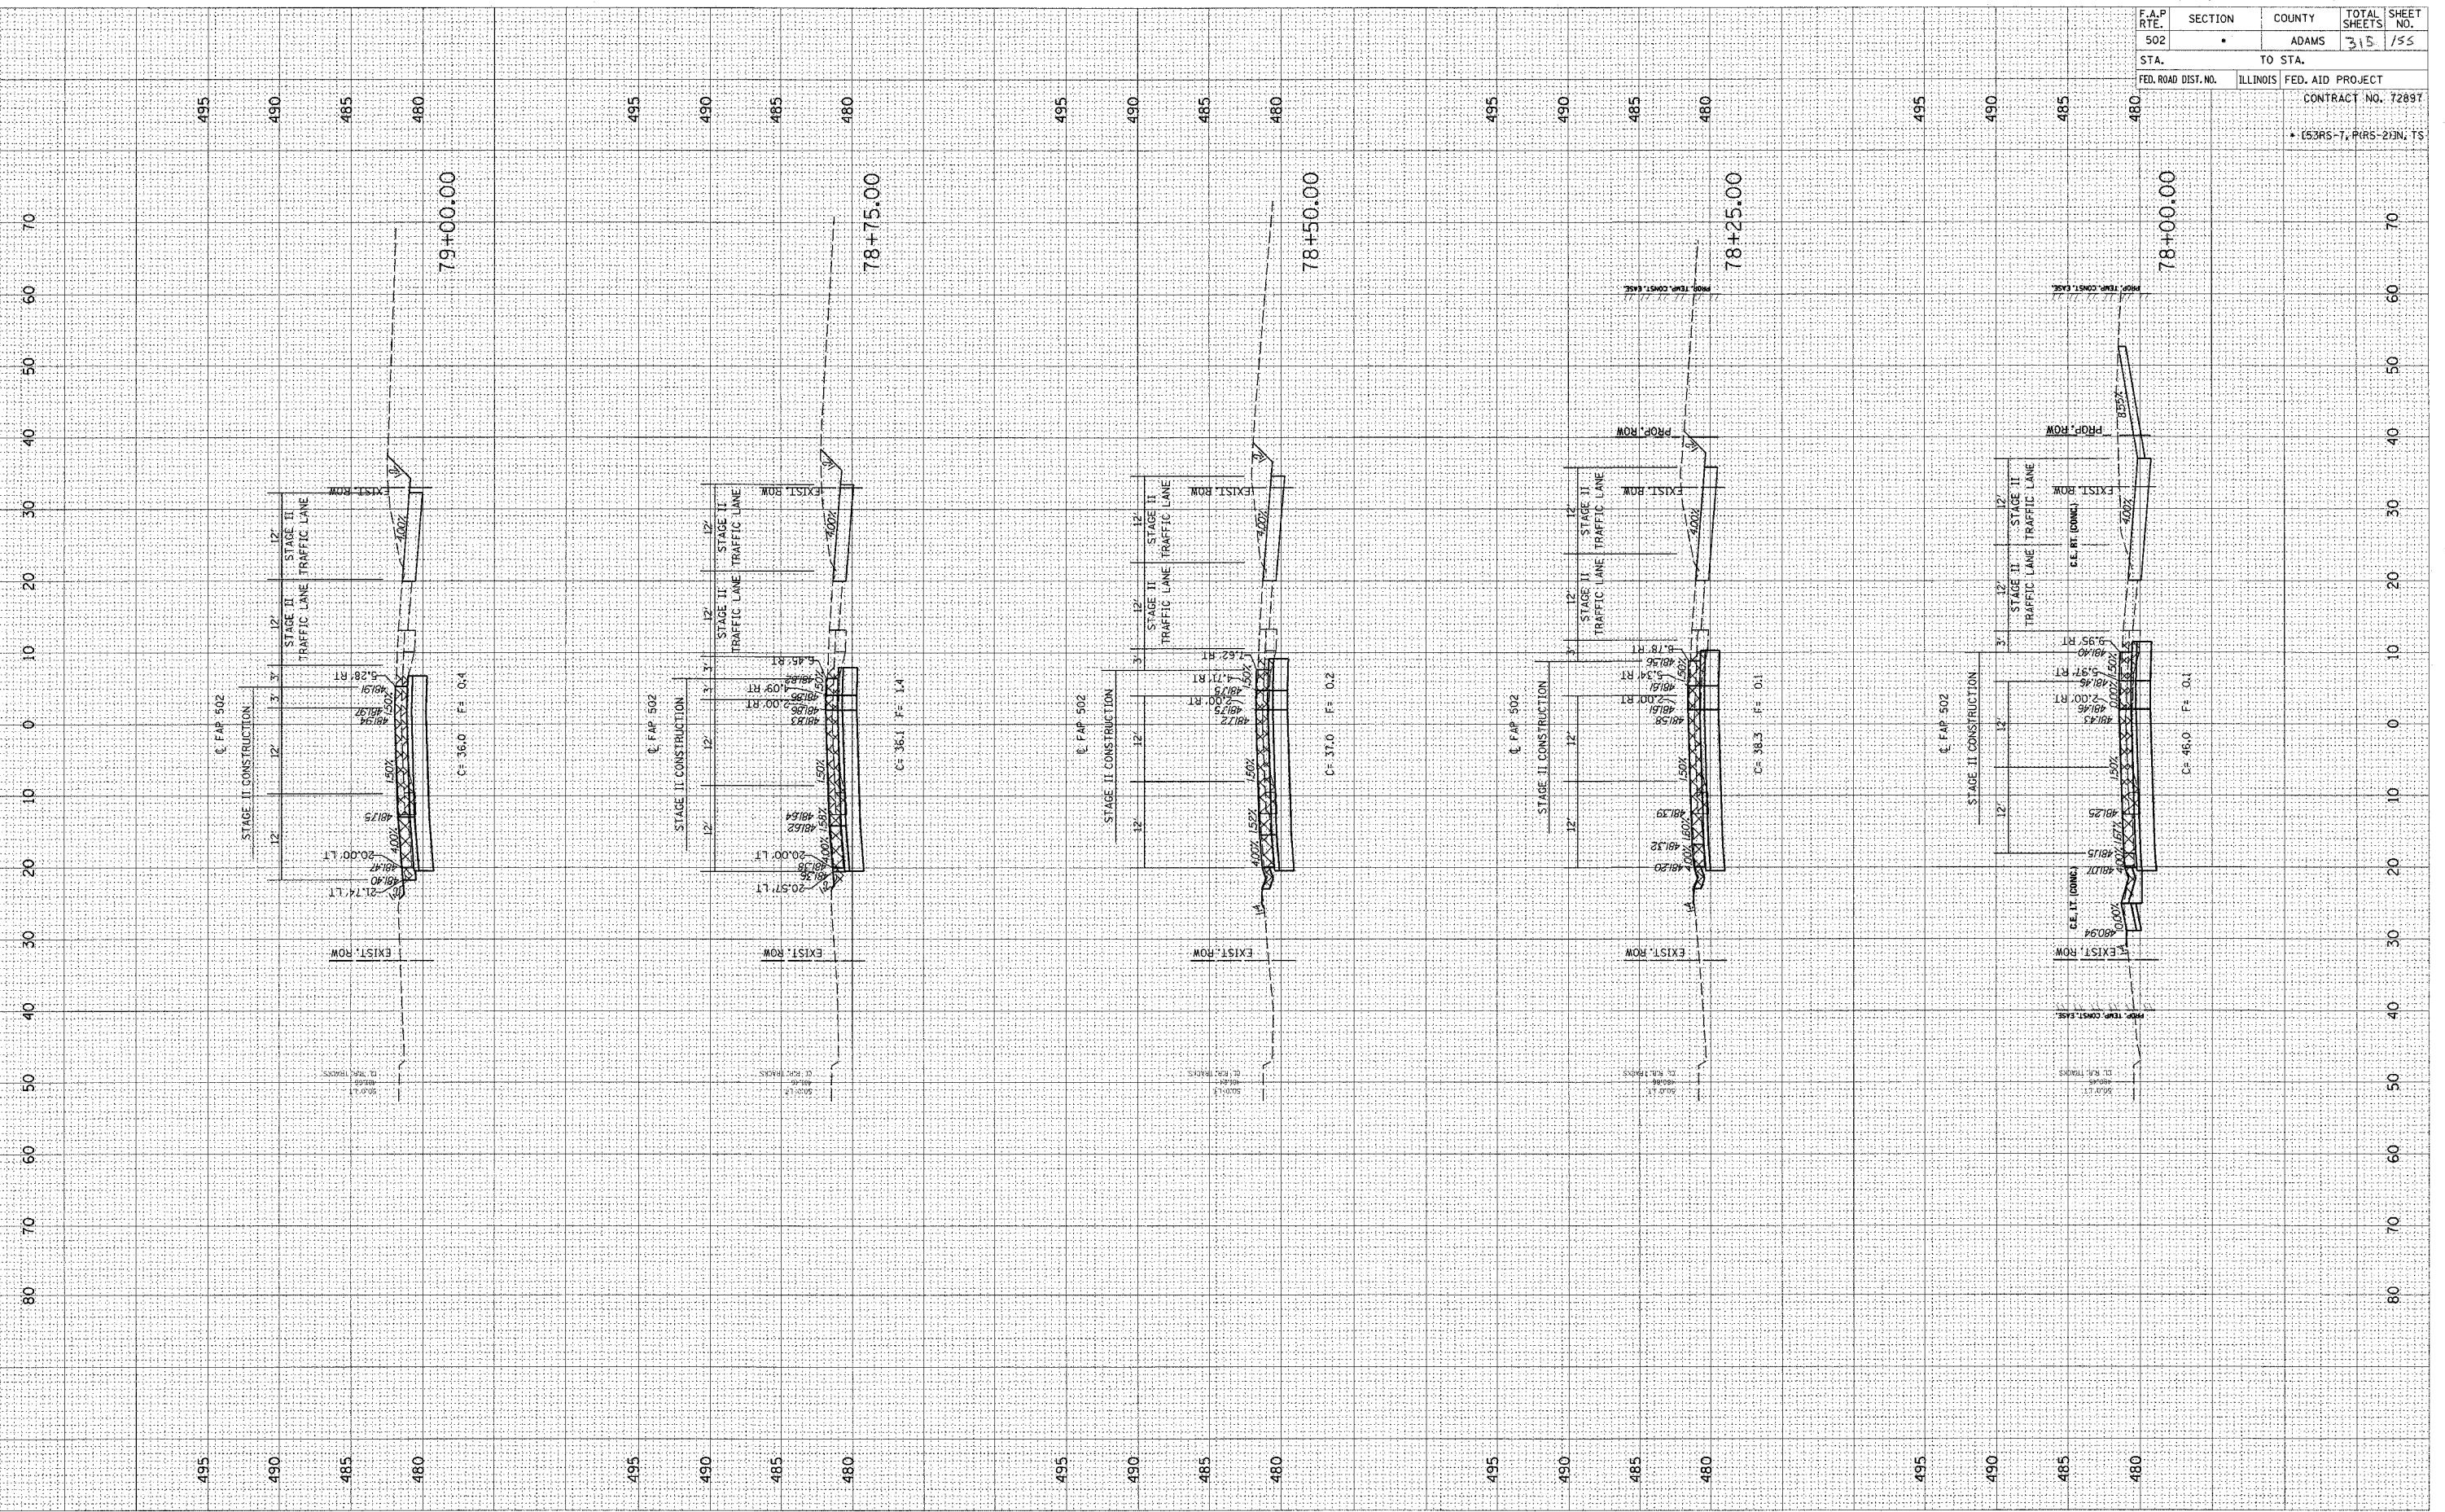

F.A.P. RTE.	SECTION	COUNTY	TOTAL SHEETS	SHEET NO.
502		ADAMS	315	155
STA.	TO STA.			
FED. ROAD DIST. NO.	ILLINOIS	FED. AID PROJECT		
		CONTRACT NO. 72897		
		• (53RS-7, PARS-2)N, TS		