


DATE: _____ BY: _____
 SURVEYED: _____
 PLOTTED: _____
 NOTE BOOK: _____
 NO. _____
 AREAS CHECKED: _____

DATE: _____ BY: _____
 ORIGINAL SURVEY: _____
 PLOTTED: _____
 NOTE BOOK: _____
 NO. _____
 AREAS CHECKED: _____

c:\projects\d653004\woolpert_080204\2_xsh.tl
 2/3/2005
 *REC01

F.A.P. RTE. 502	SECTION	COUNTY ADAMS	TOTAL SHEETS 315	SHEET NO. 157
STA. TO STA.	TO STA.			
FED. ROAD DIST. NO.	ILLINOIS	FED. AID PROJECT		
CONTRACT NO. 72897				
• (53RS-7, P(RS-2))N, TS				

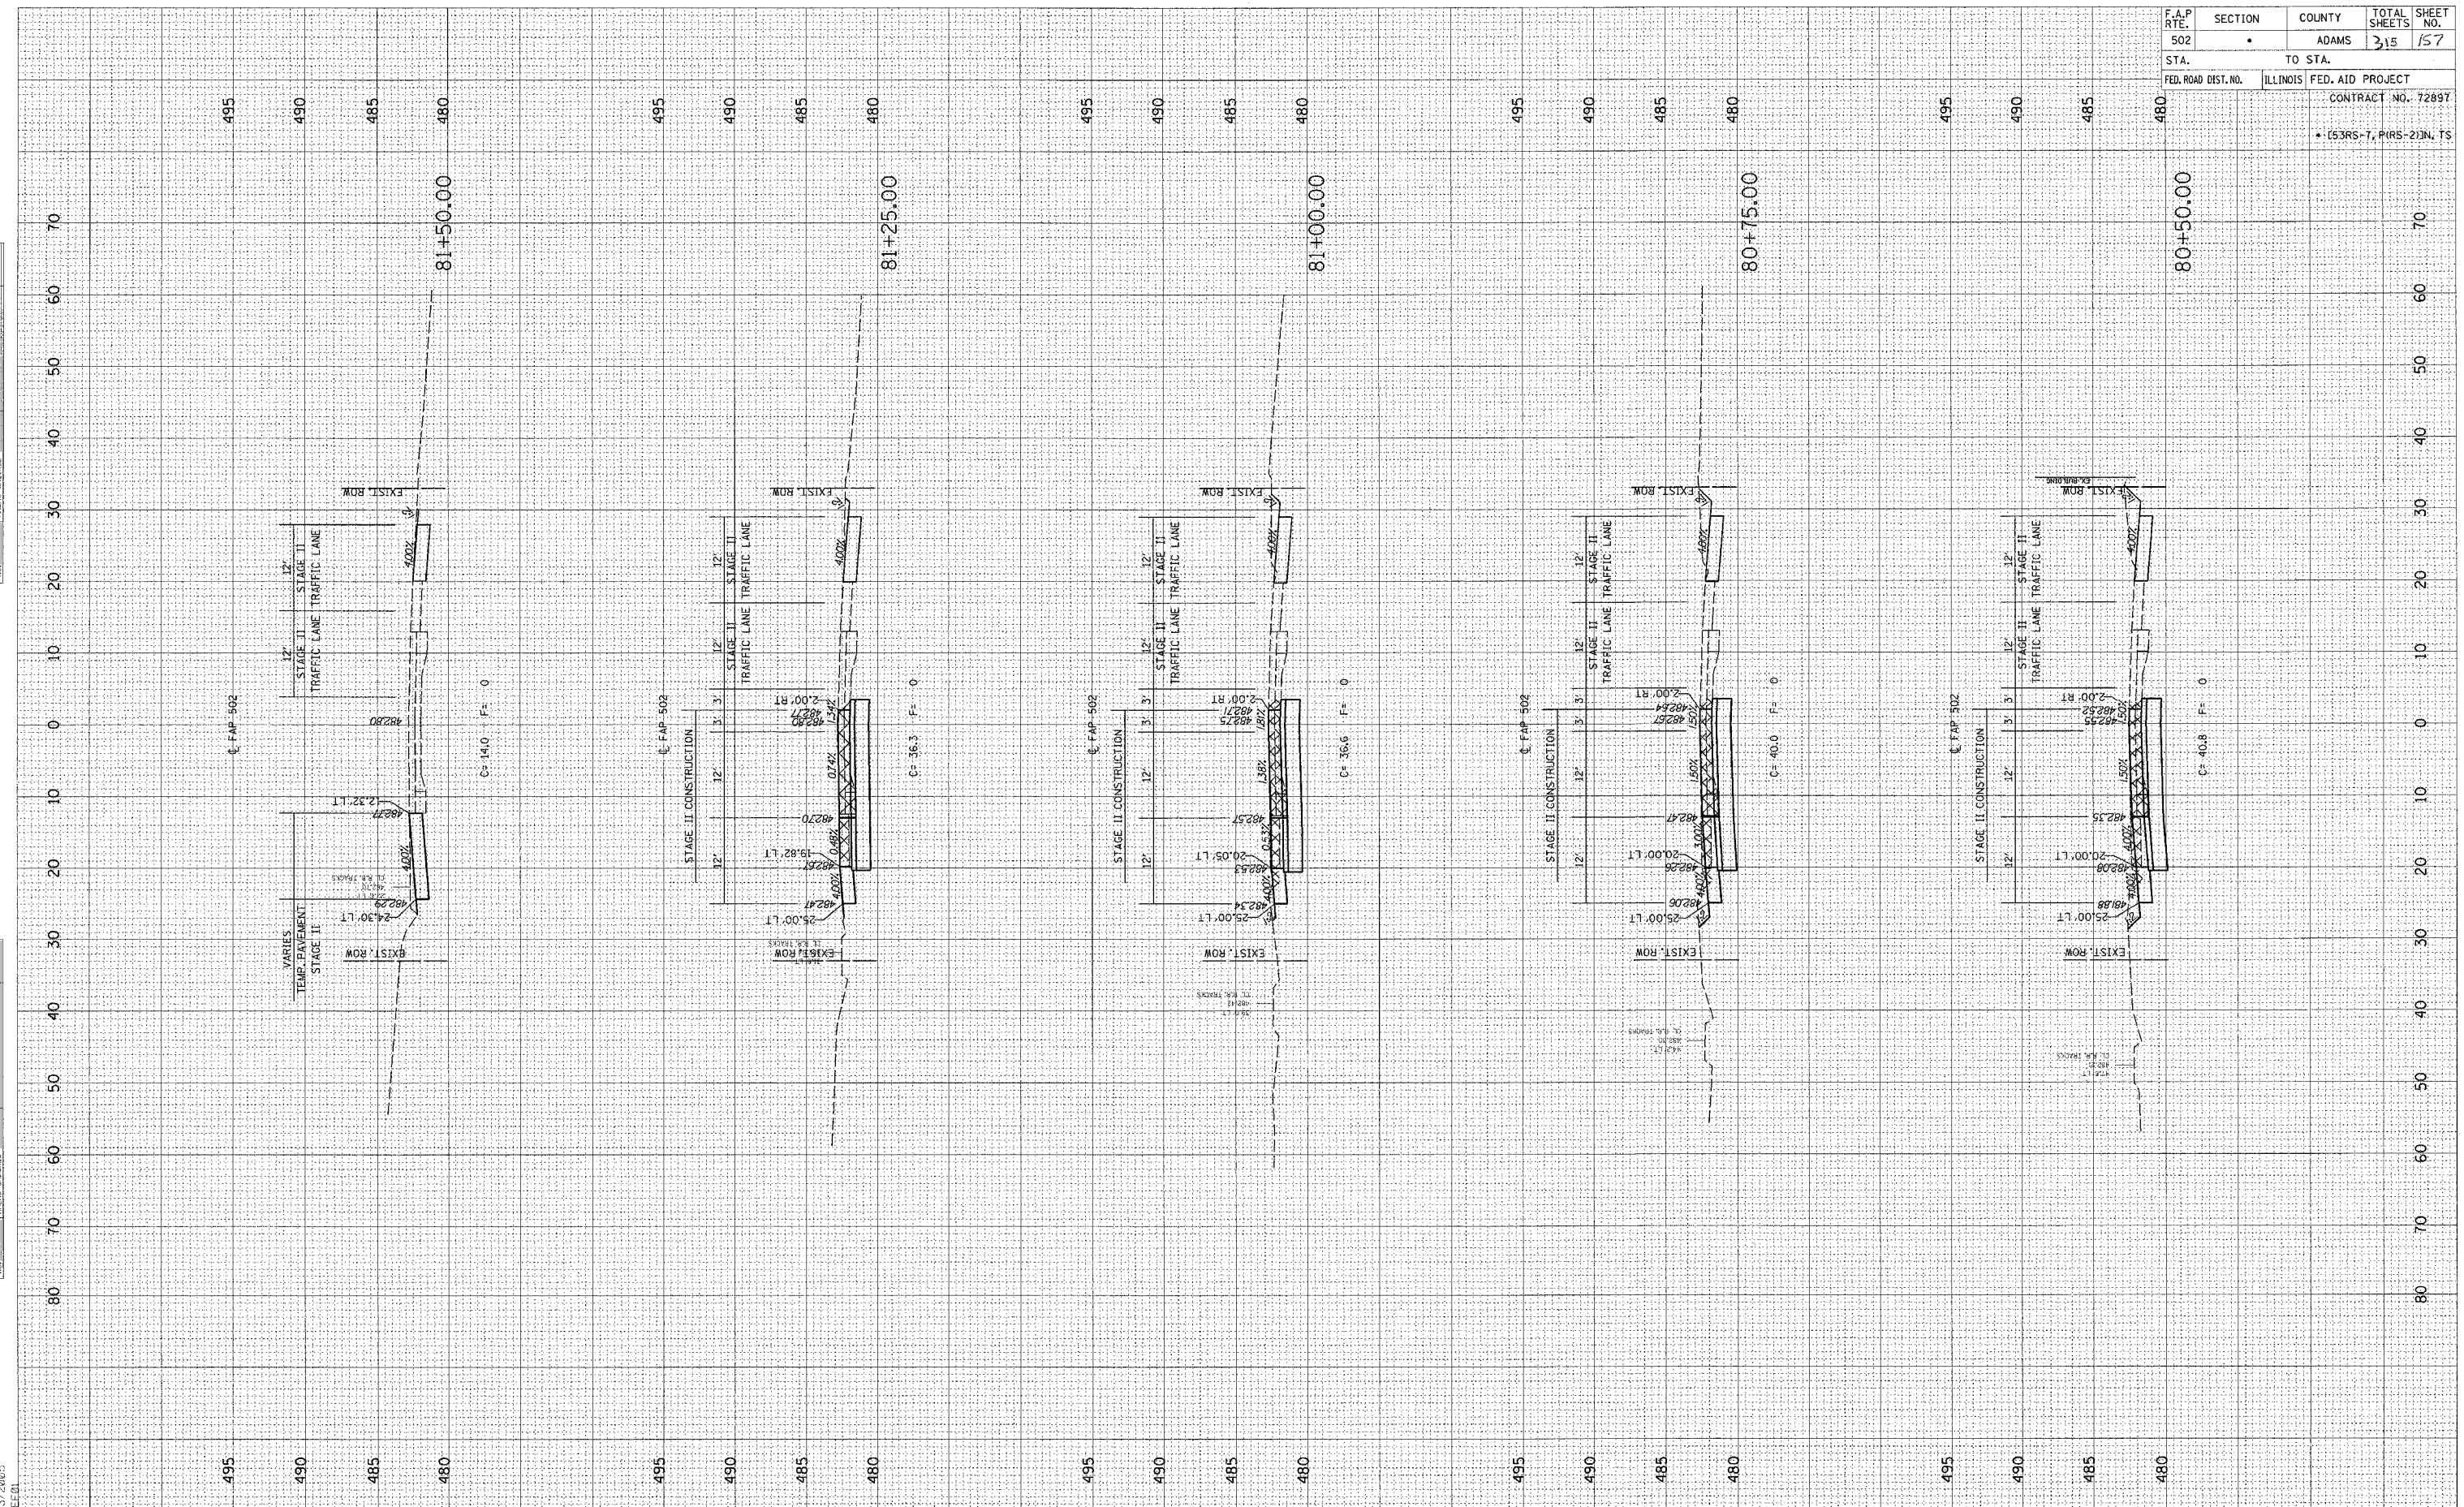

STAGE 2 - FAP 502 (IL 57) STA. 80+50 - 81+50