


FINAL SURVEY
 SURVEYED BY
 PLOTTED BY
 DATE
 2/3/2005

ORIGINAL SURVEY
 SURVEYED BY
 PLOTTED BY
 DATE
 2/3/2005

c:\pro_acts\d653004\woolpert_080204
 2/3/2005
 **E.E.01

F.A.P. RTE. 502	SECTION •	COUNTY ADAMS	TOTAL SHEETS 315	SHEET NO. 158
STA. 81+75.00	TO STA. 82+75.00		CONTRACT NO. 72897	
FED. ROAD DIST. NO. ILLINOIS	FED. AID PROJECT		• (53RS-7, PIRS-2)N, TS	

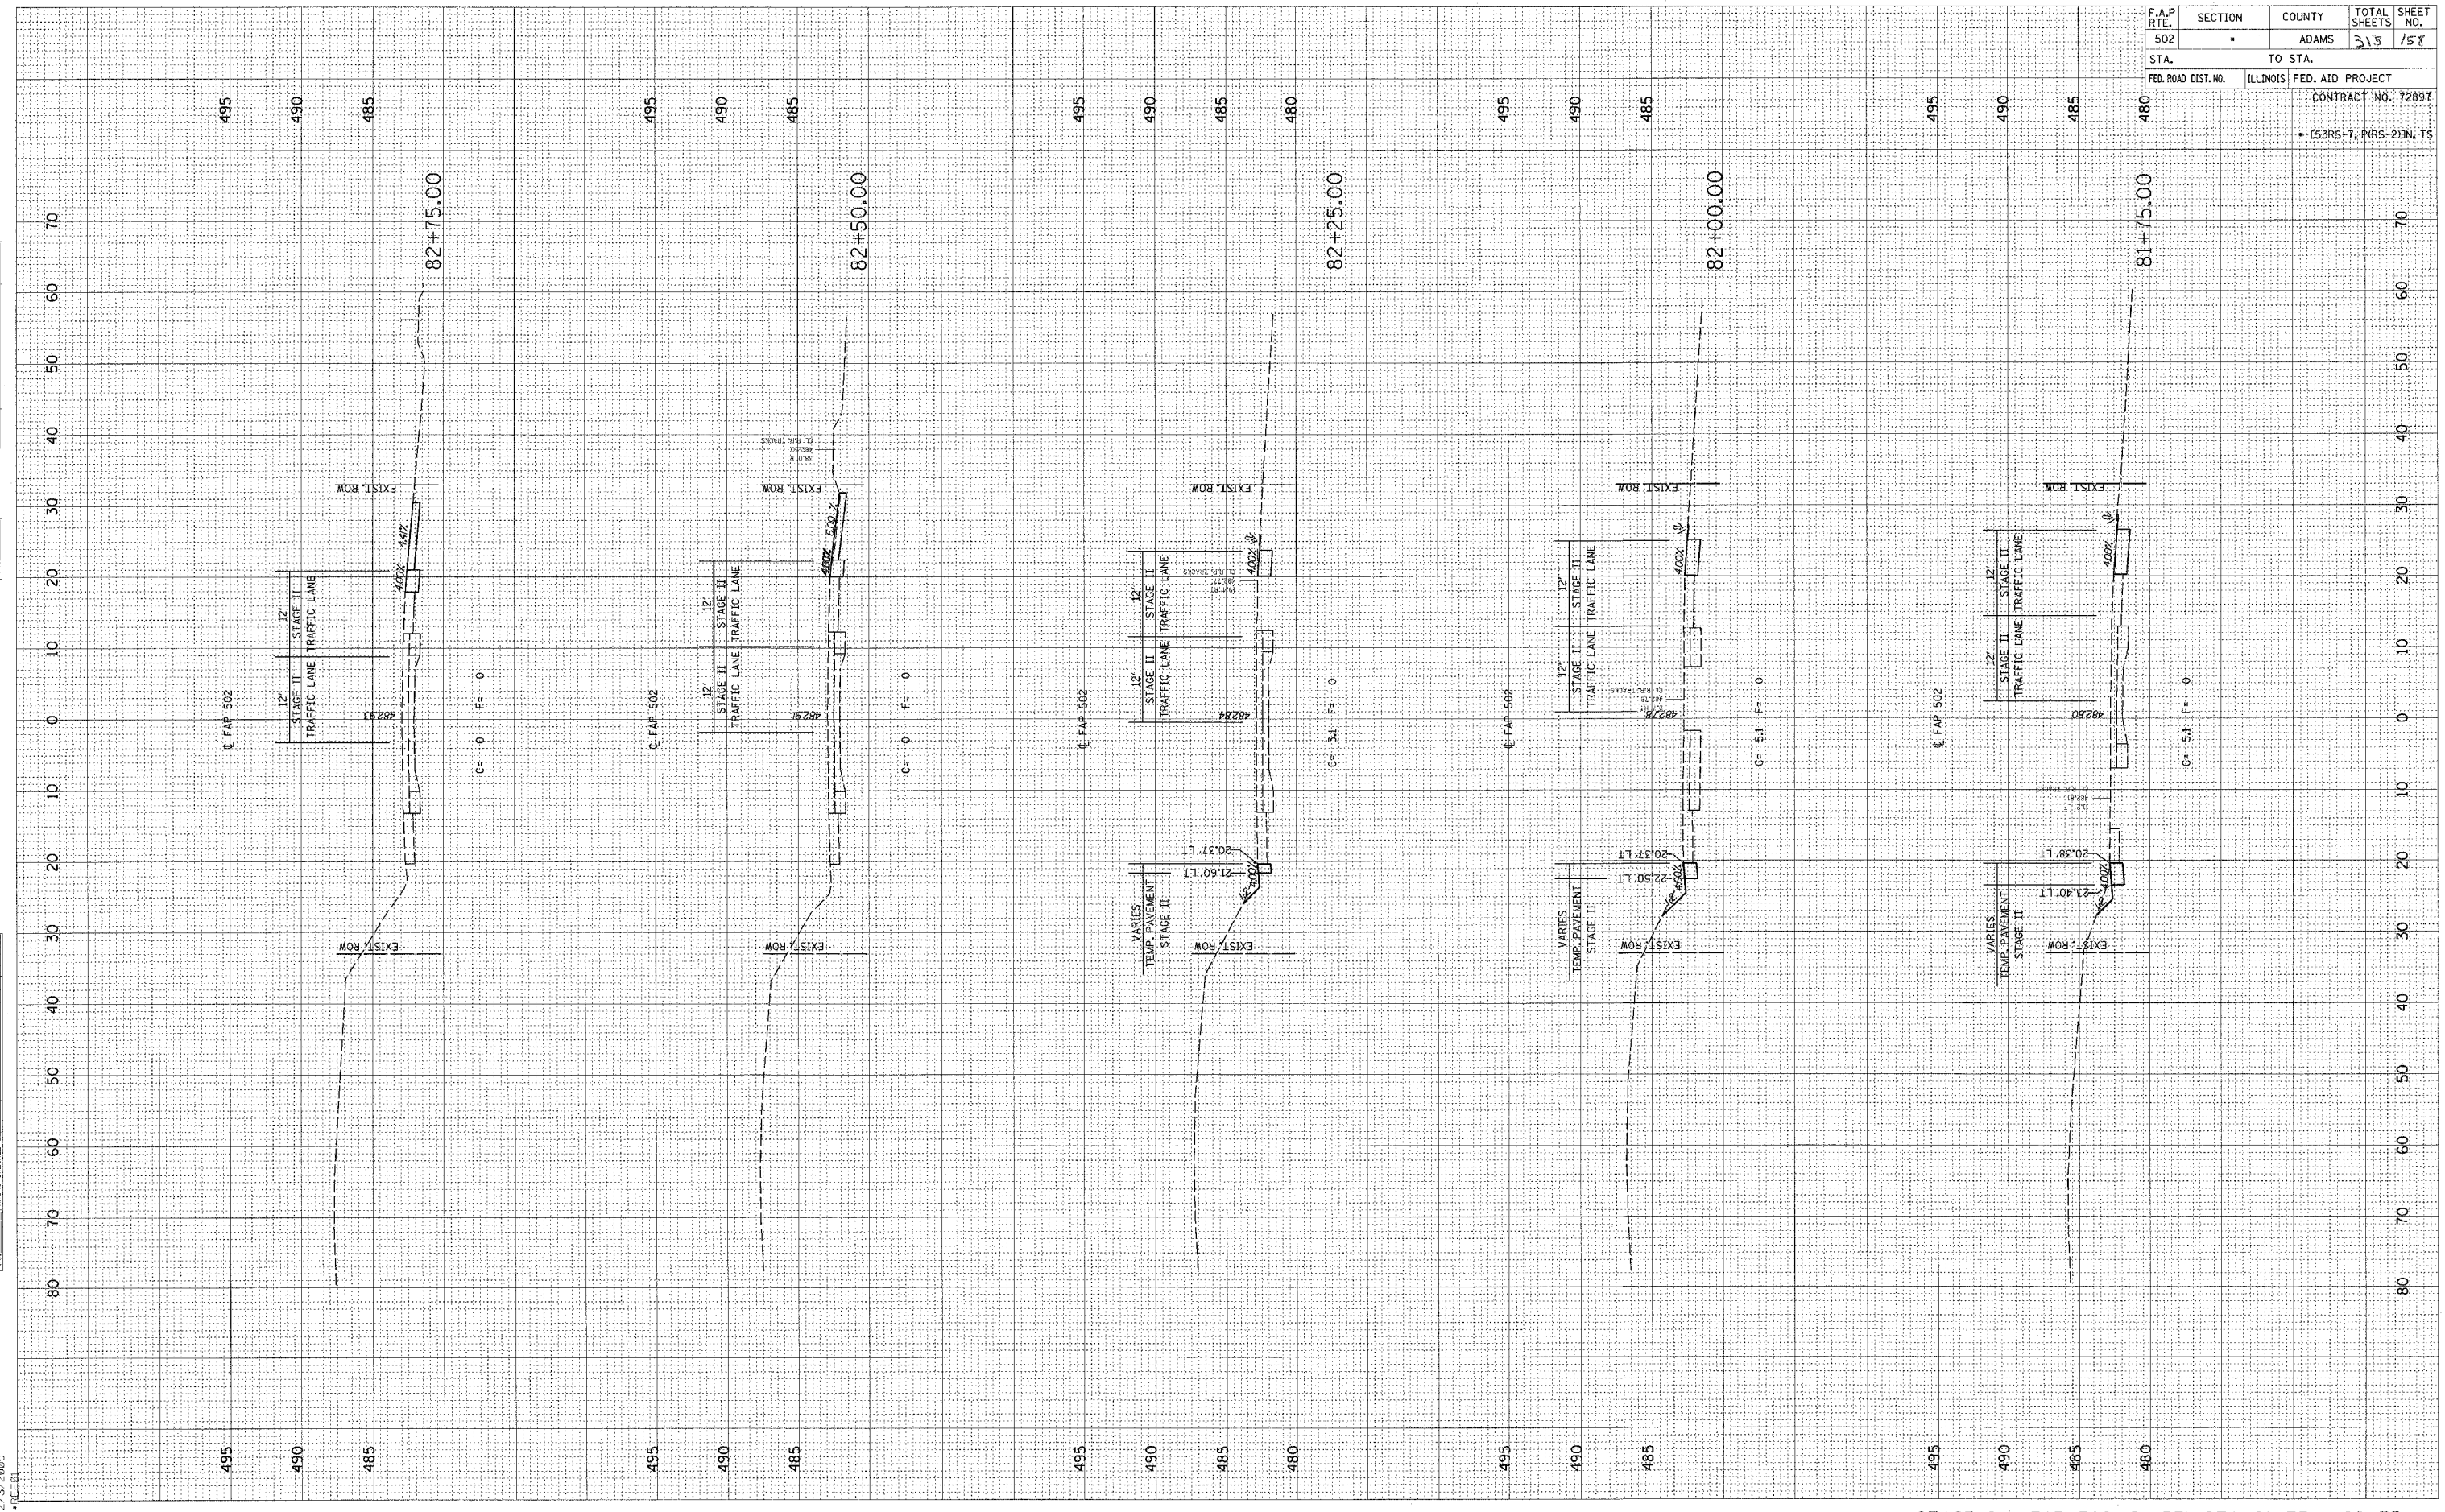

STAGE 2 - FAP 502 (IL 57) STA. 81+75 - 82+75