


FINISH SURVEYED BY DATE
 SURVEYED BY DATE
 NOTE BOOK NO. DATE
 AREAS CHECKED
 NO.

ORIGINAL SURVEYED BY DATE
 SURVEYED BY DATE
 NOTE BOOK NO. DATE
 AREAS CHECKED
 NO.

c:\projects\d653004\woolpert_080204\2_xshts.dgn
 2/3/2005
 *BEEB

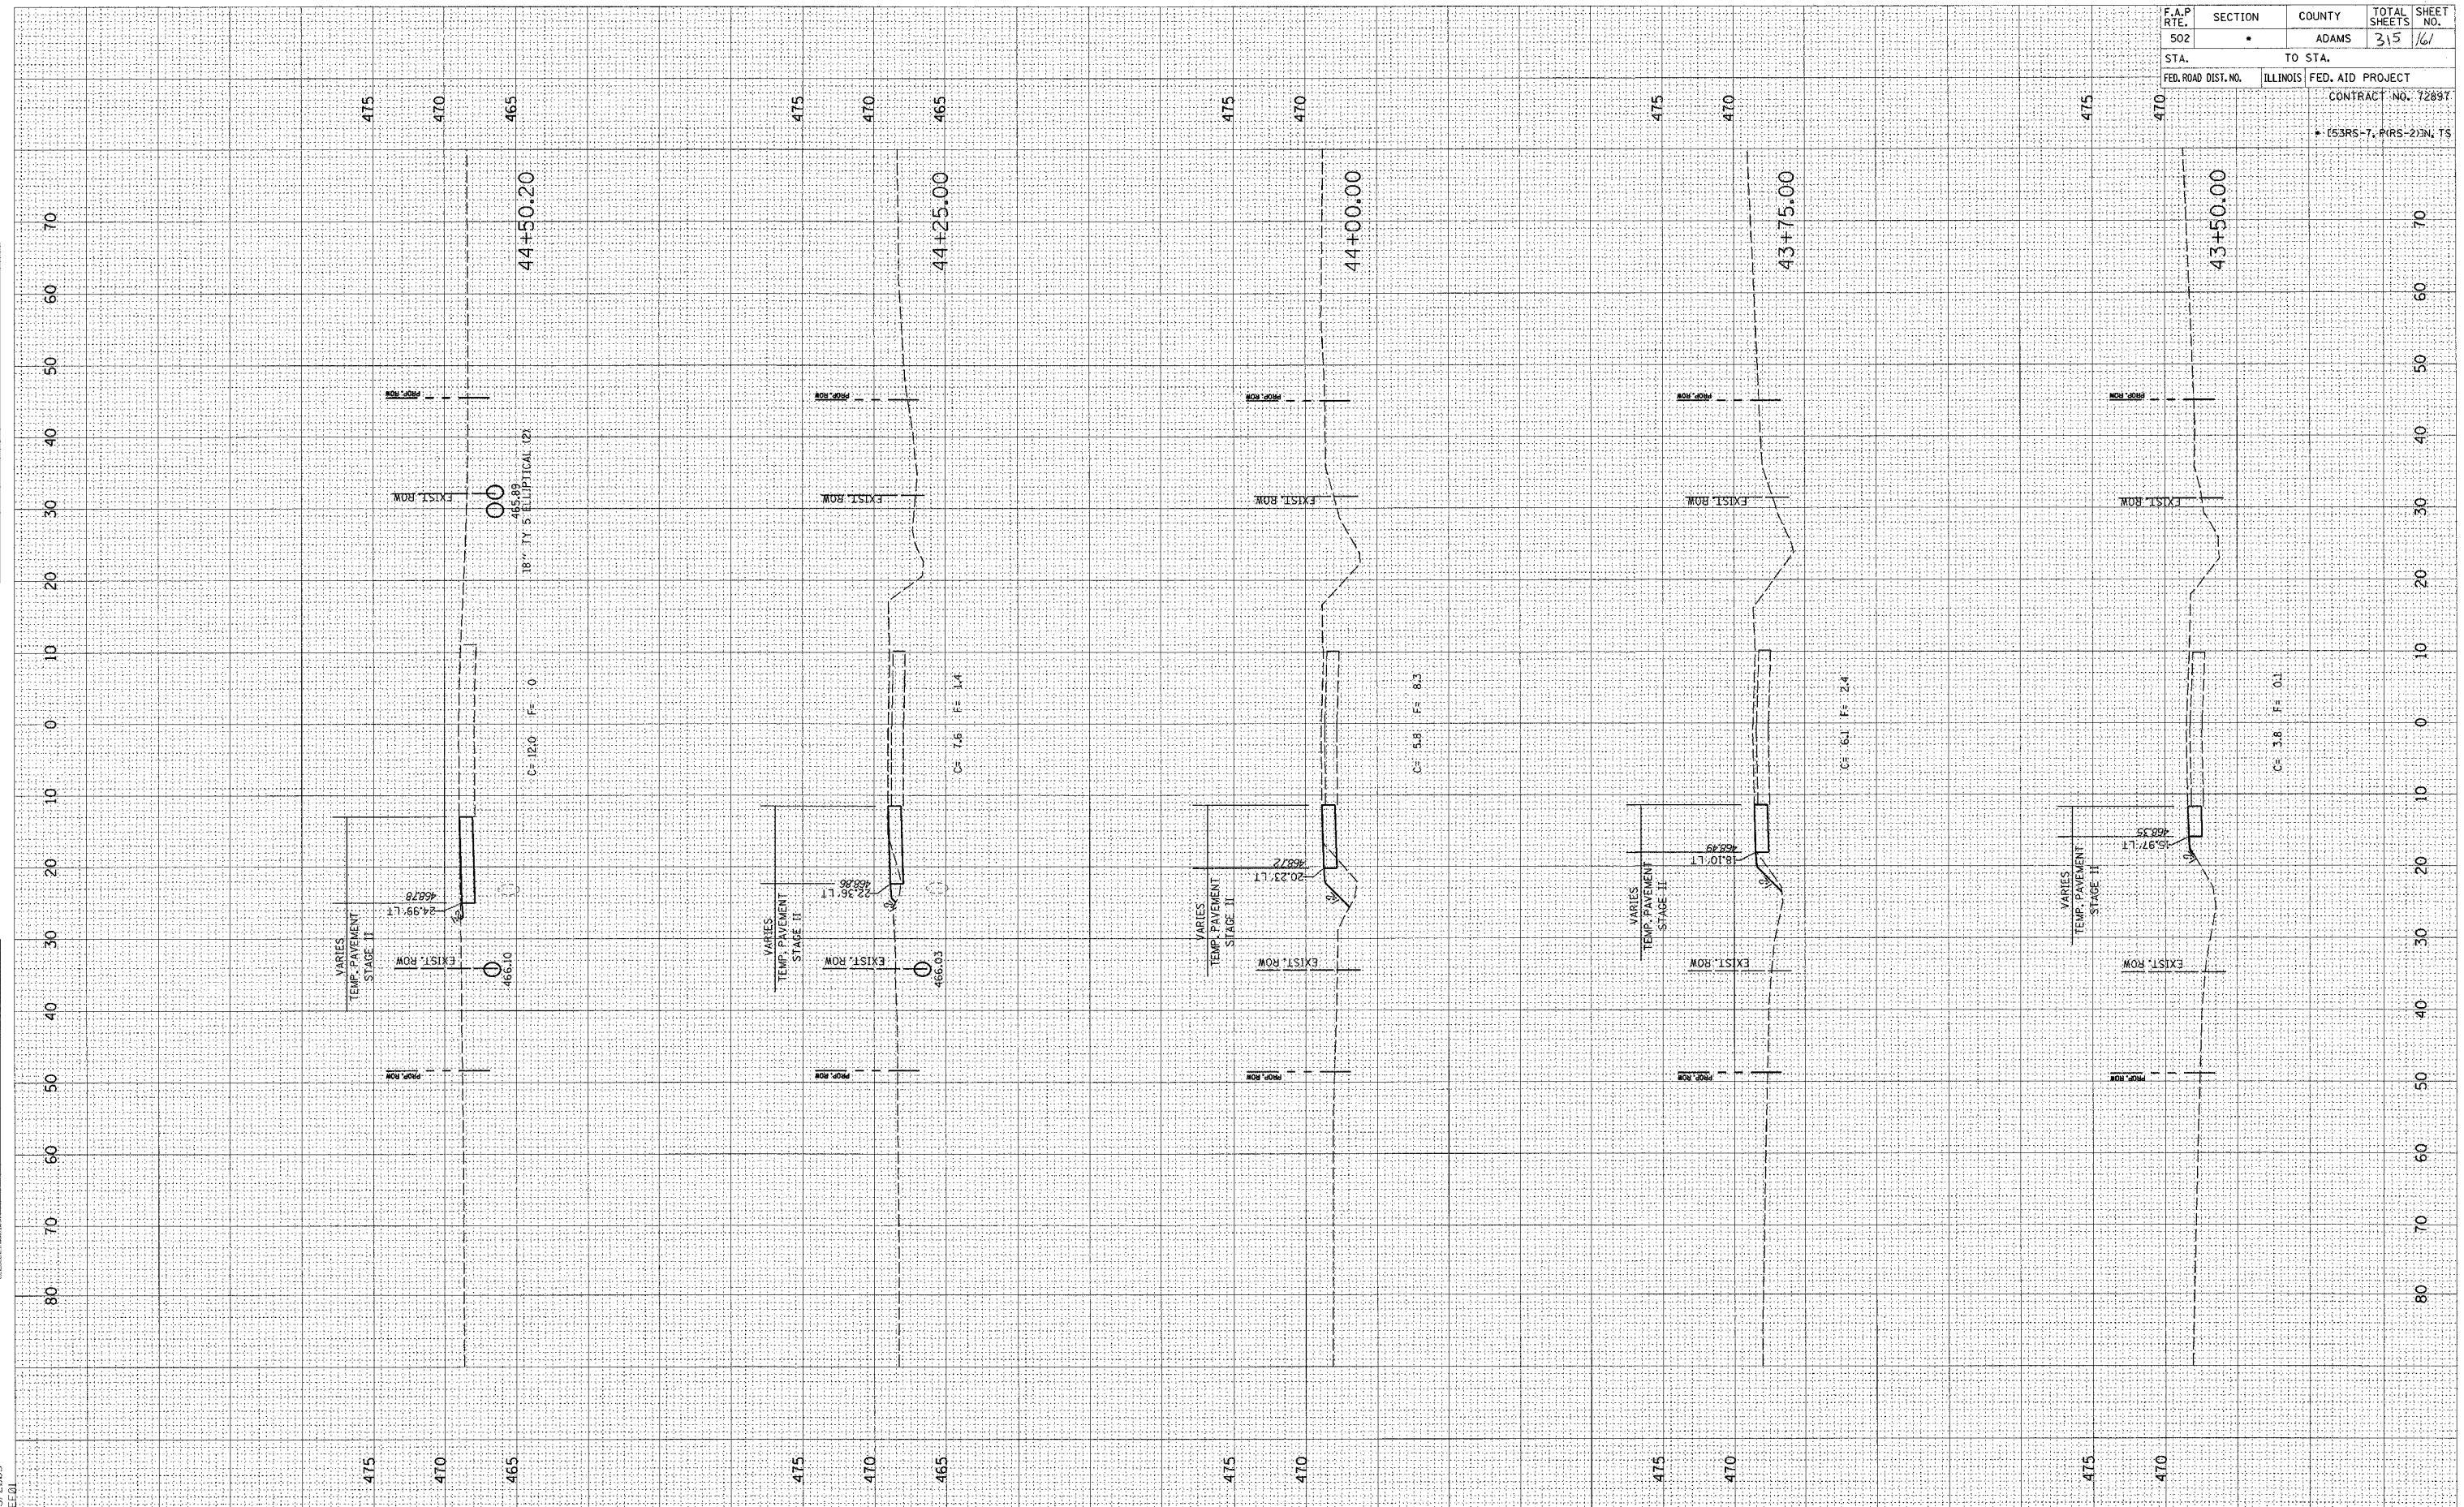

F.A.P. RTE.	SECTION	COUNTY	TOTAL SHEETS	SHEET NO.
502		ADAMS	315	161
STA.	TO STA.			
FED. ROAD DIST. NO. ILLINOIS FED. AID PROJECT				
CONTRACT NO. 7289T				
• (53RS-7, P(RS-2))N, TS				