


FINAL SURVEY SURVEYED PLOTTED CHECKED BY DATE

ORIGINAL SURVEY SURVEYED PLOTTED CHECKED BY DATE

2/3/2005

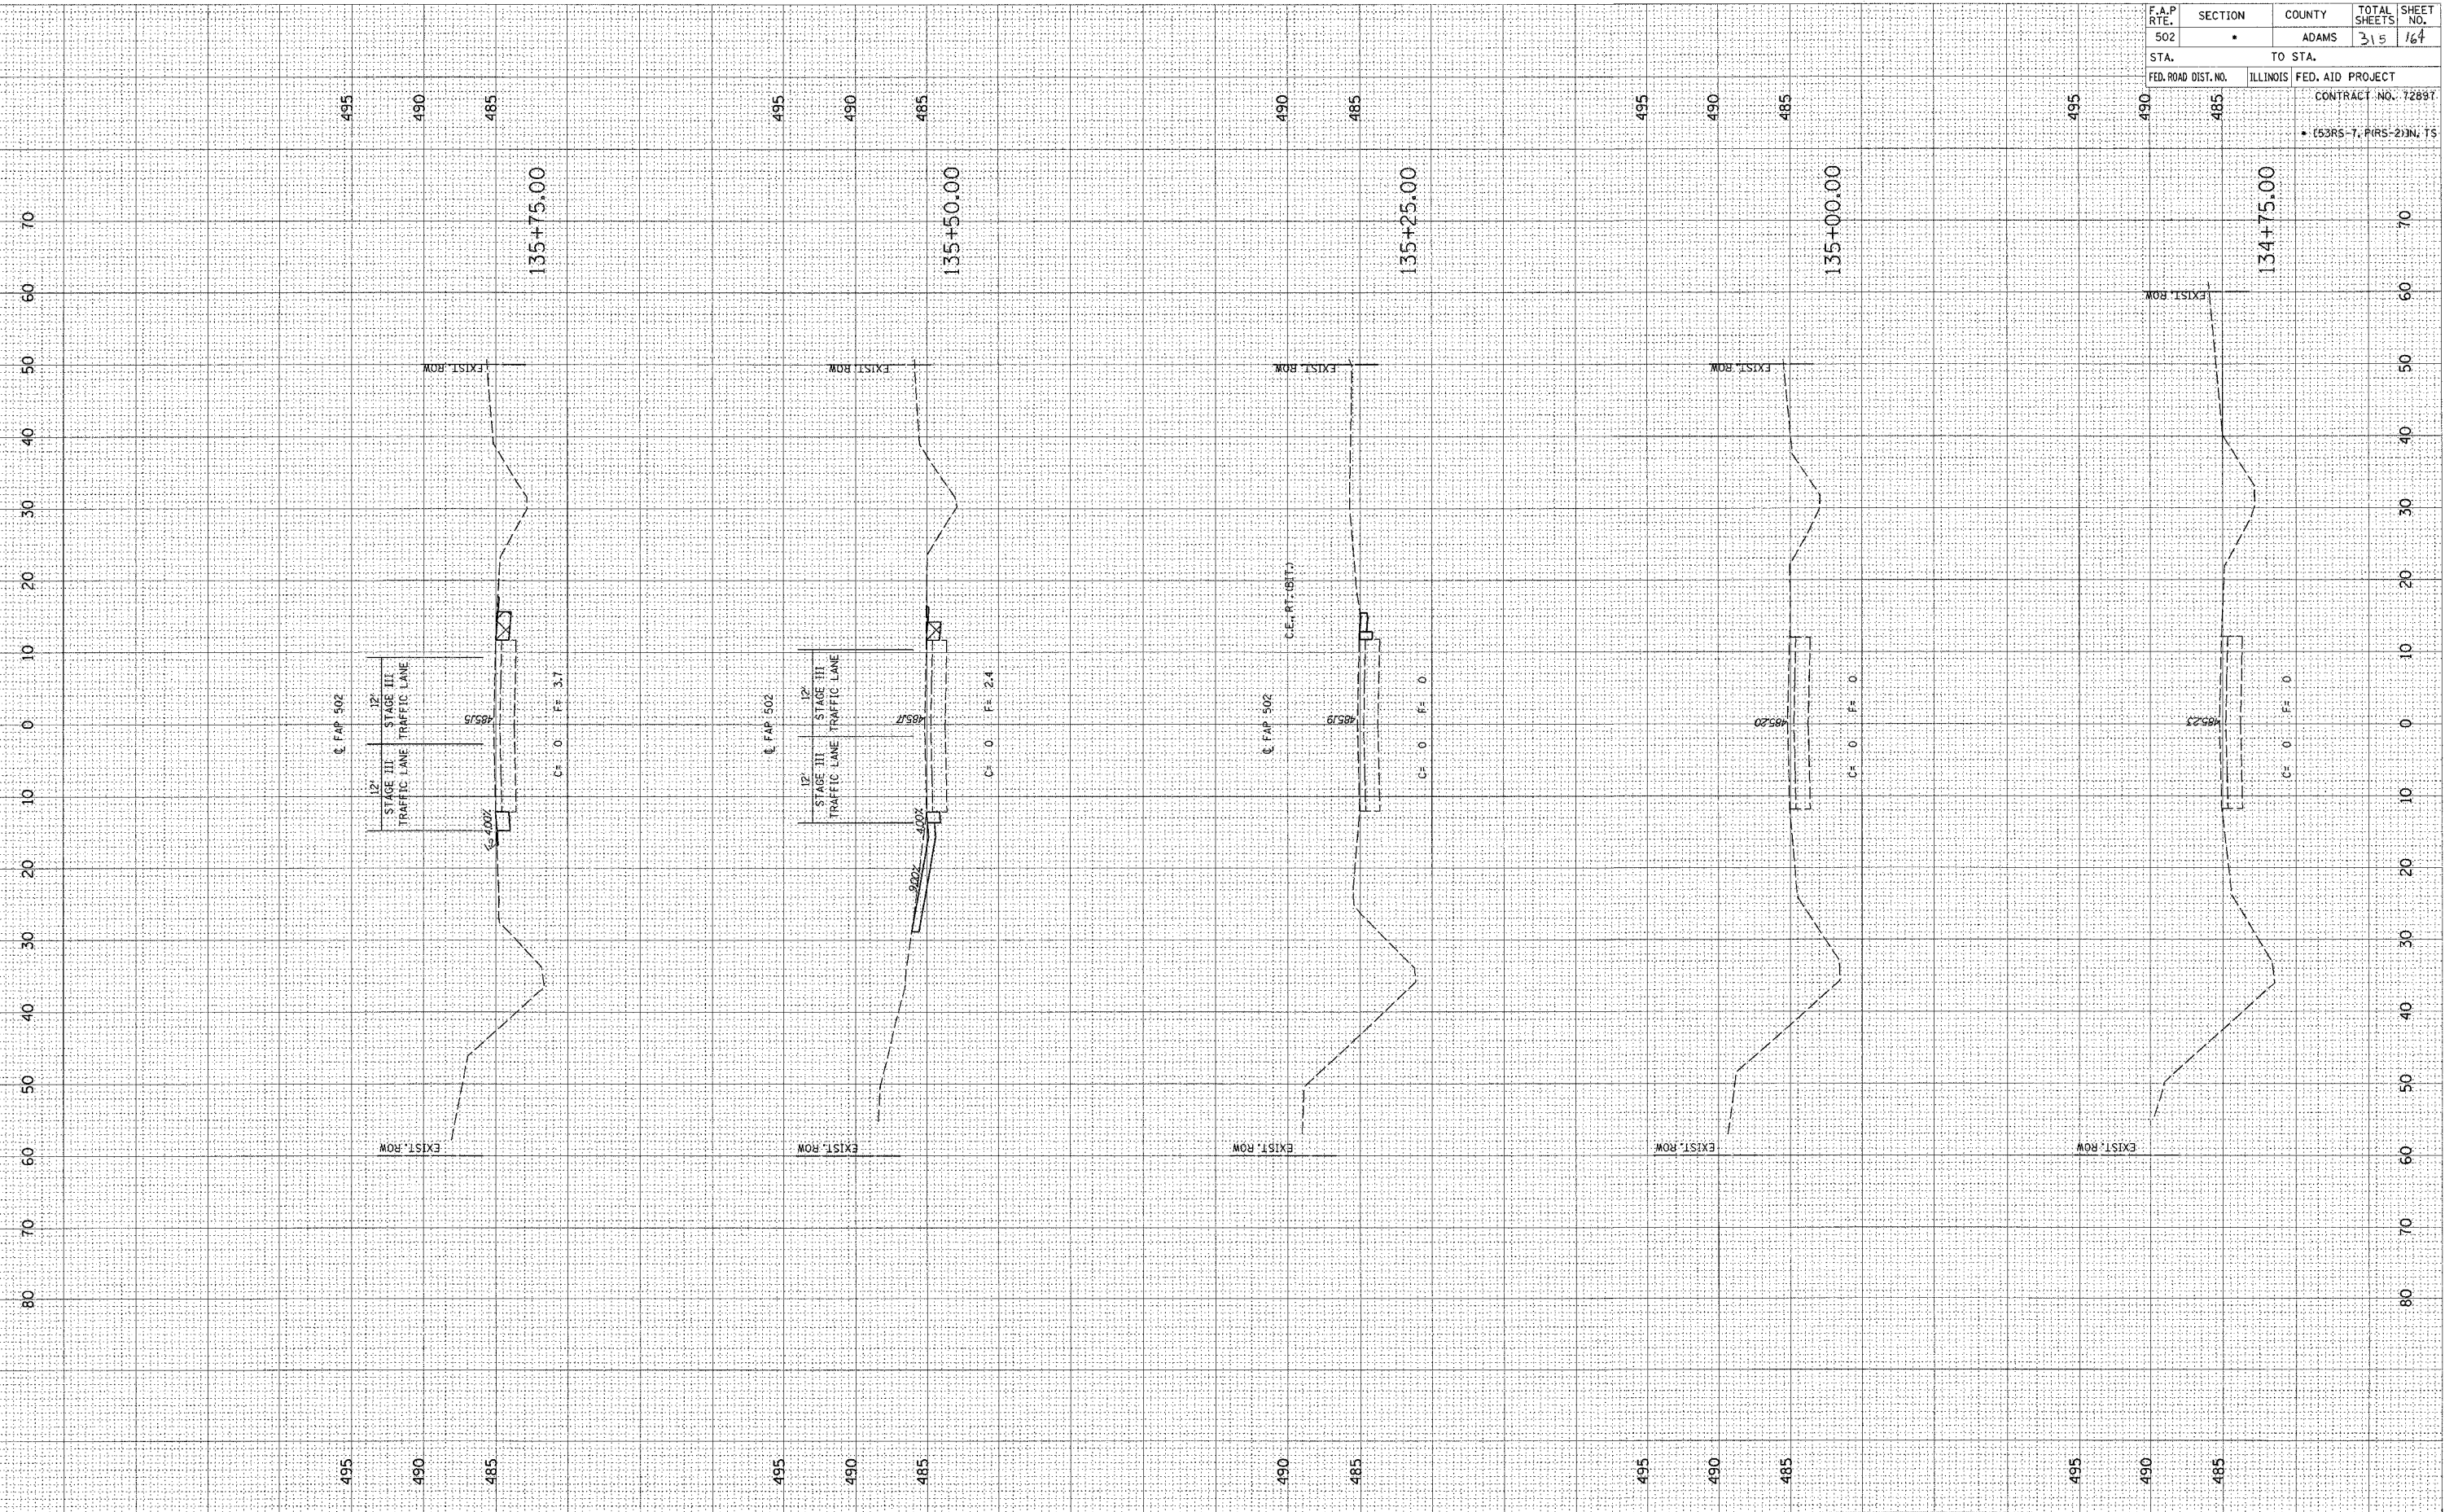

F.A.P. RTE. 502	SECTION	COUNTY ADAMS	TOTAL SHEETS 315	SHEET NO. 164
STA. 495-490-485	TO STA. 495-490-485			
FED. ROAD DIST. NO.	ILLINOIS FED. AID PROJECT			
	CONTRACT NO. 72897			
	• (53RS-7, PORS-2) IN. TS			