


FINAL SURVEY SURVEY PLOTTED NOTE BOOK NO. BY DATE

ORIGINAL SURVEY SURVEY PLOTTED NOTE BOOK NO. BY DATE

c:\pvc\projects\d653004\woolpert_080204\33 xshts.dgn
2/3/2005
*REG1

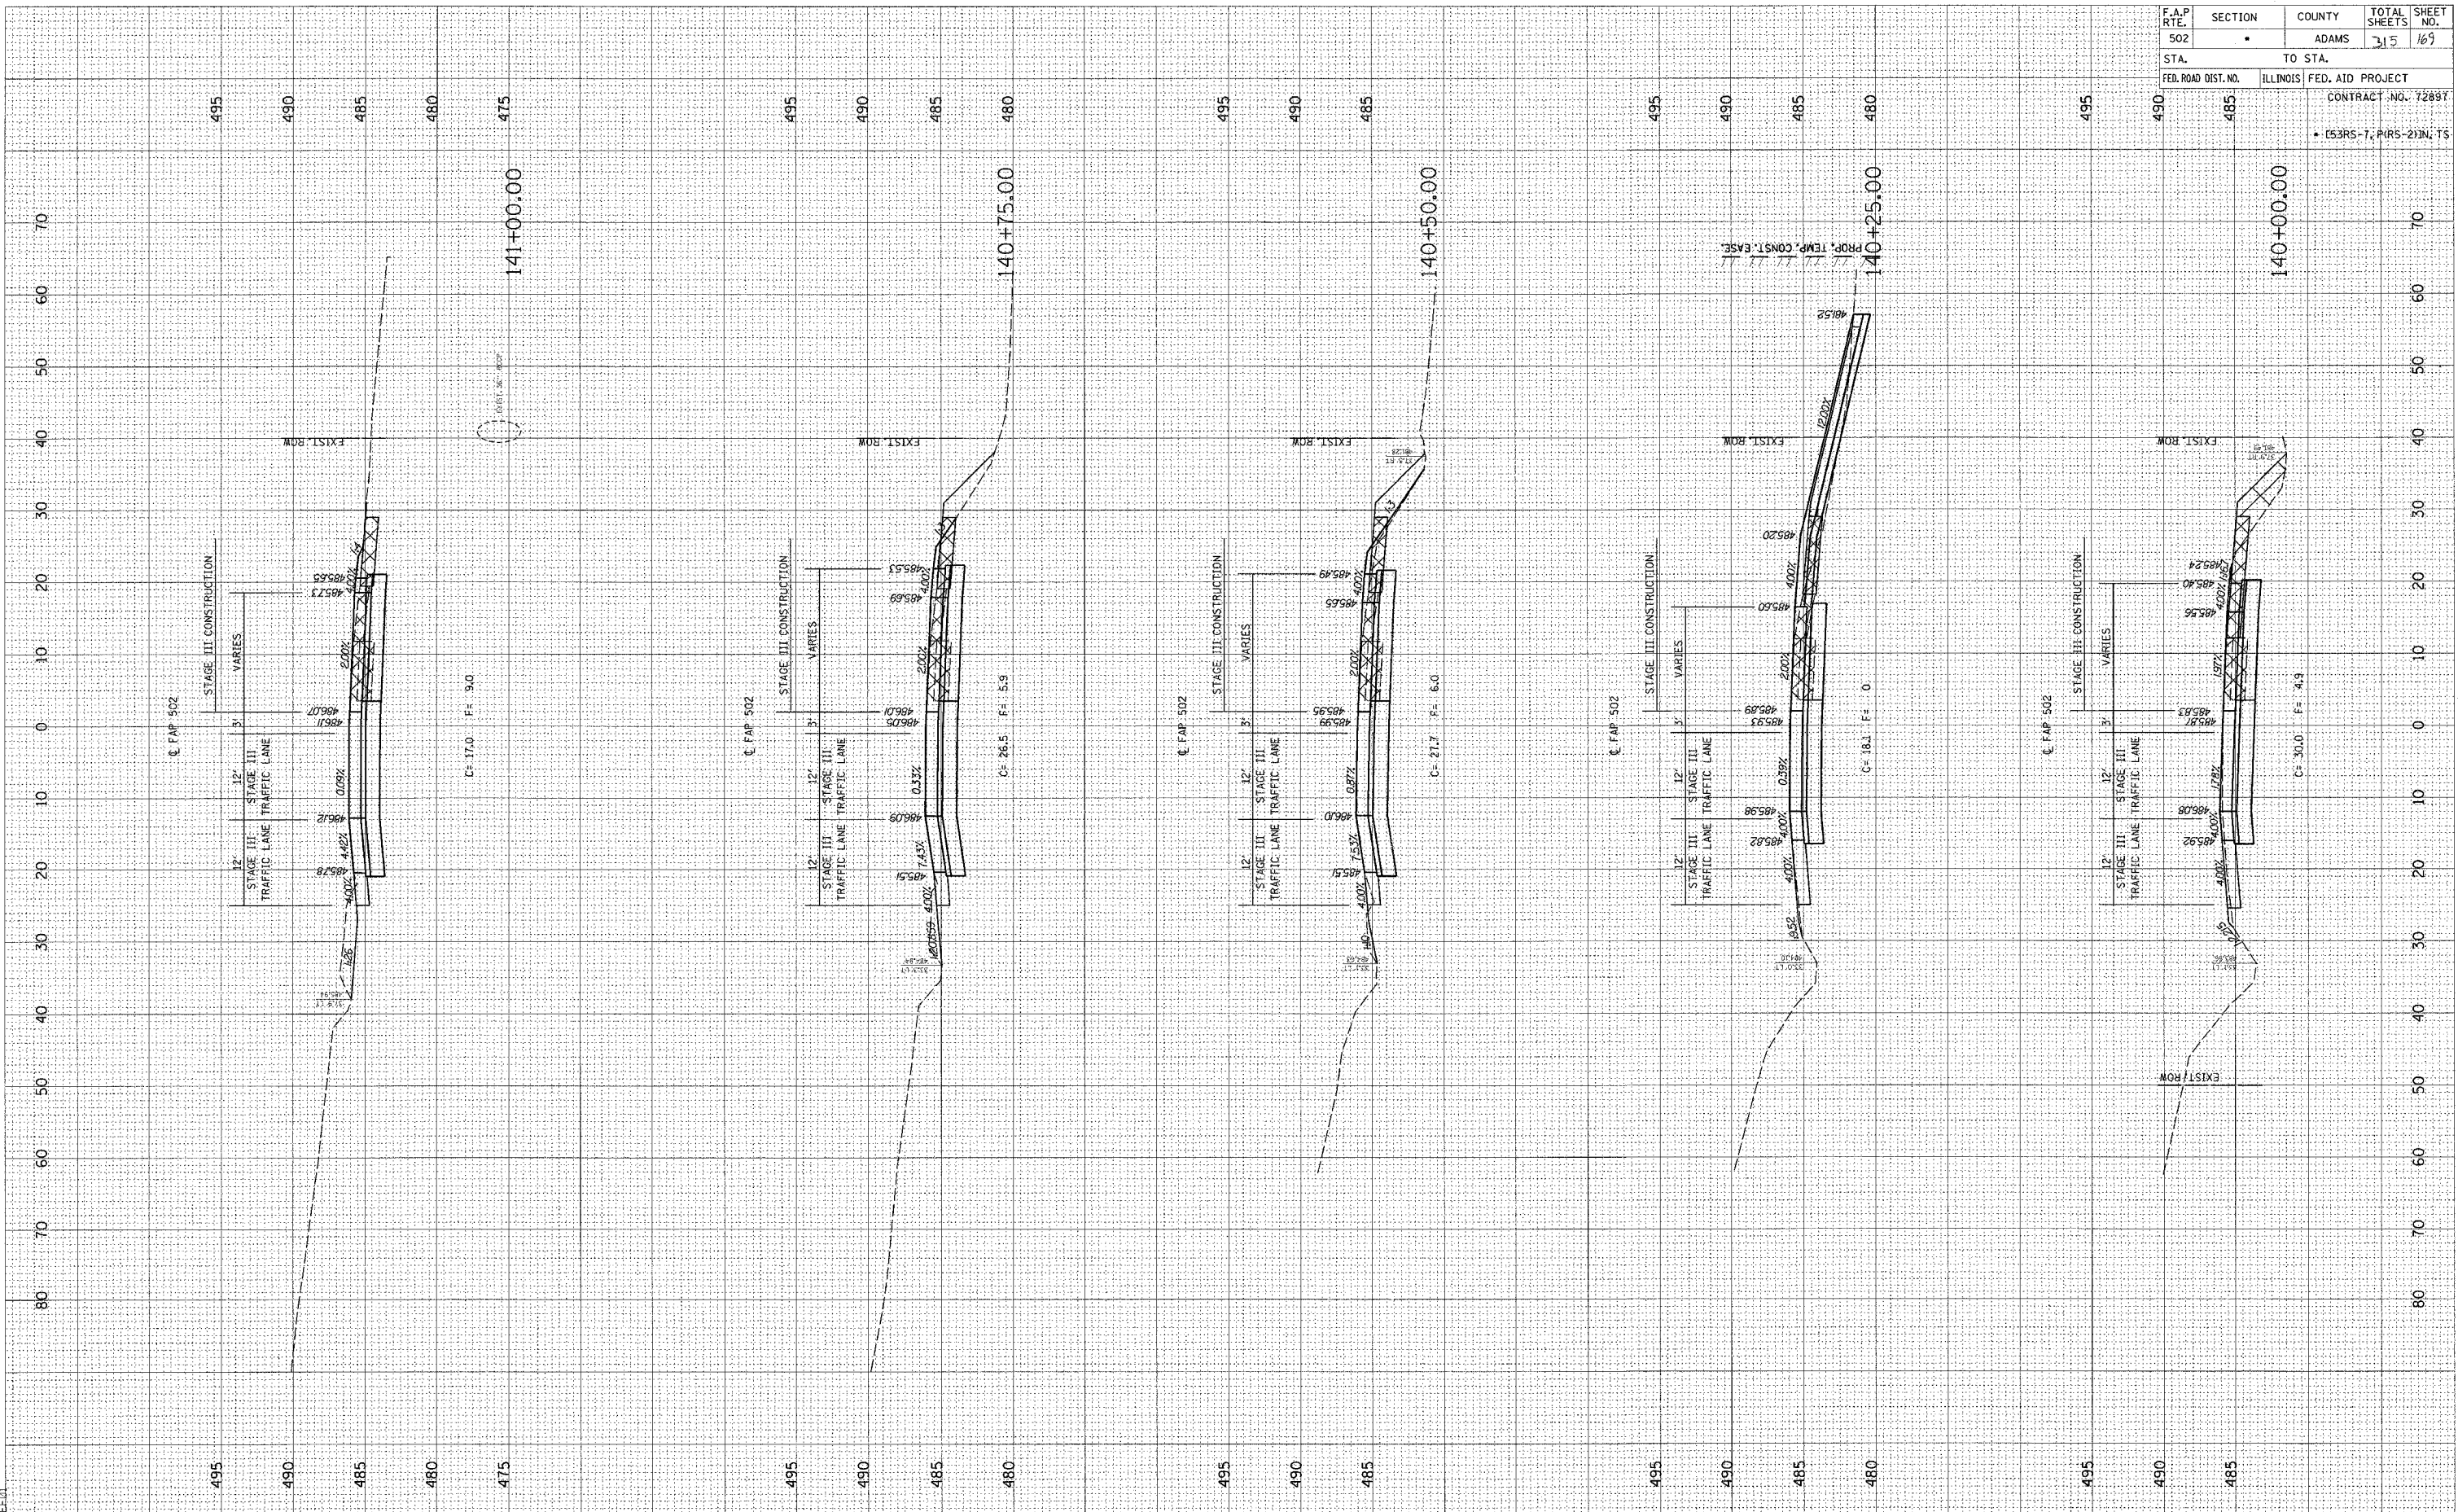

| F.A.P. RTE. | SECTION | COUNTY | TOTAL SHEETS | SHEET NO. |
|-------------------------|---------|---------------------------|--------------|-----------|
| 502 | | ADAMS | 115 | 169 |
| STA. 140+00.00 | | TO STA. 141+00.00 | | |
| FED. ROAD DIST. NO. | | ILLINOIS FED. AID PROJECT | | |
| CONTRACT NO. 72887 | | | | |
| • (53RS-7, PIRS-2)N, TS | | | | |