


FINAL SURVEY SHEET
 SURVEY PLOTTED
 DATE 2/3/2005
 BY [REDACTED]

ORIGINAL SURVEY SHEET
 SURVEY PLOTTED
 DATE 2/3/2005
 BY [REDACTED]

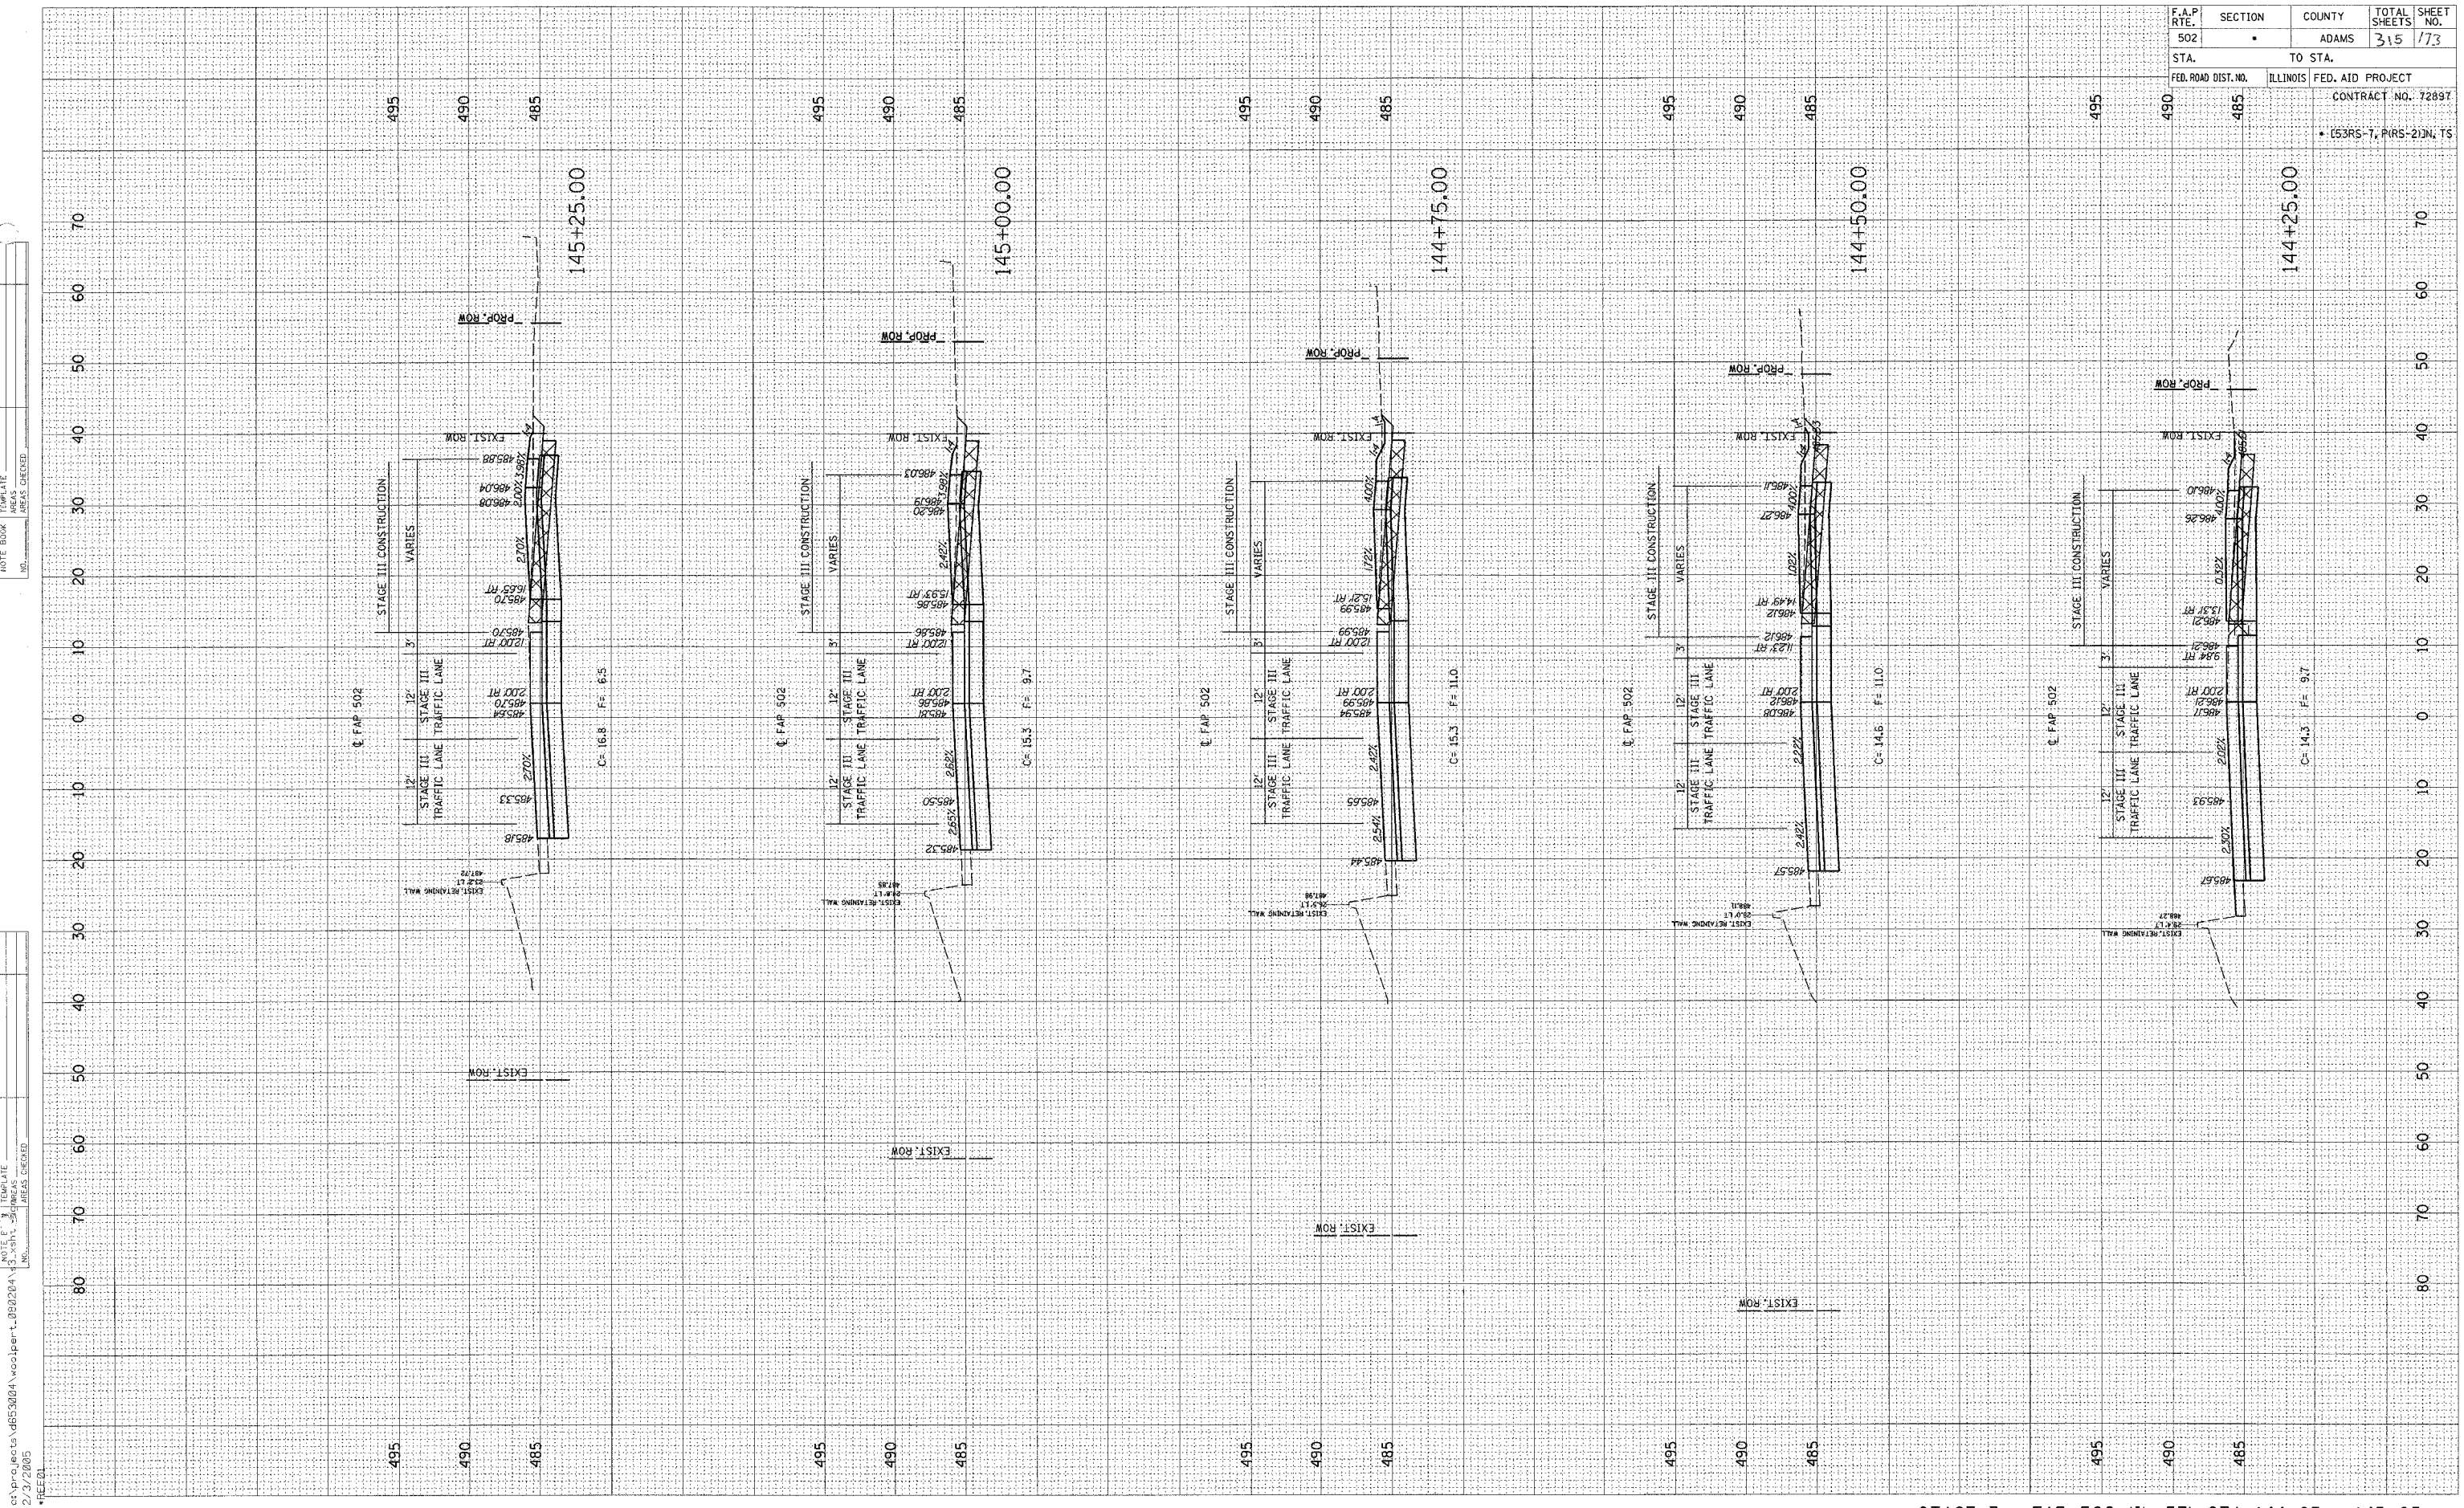

F.A.P. RTE.	SECTION	COUNTY	TOTAL SHEETS	SHEET NO.
502		ADAMS	315	173
STA. 490 TO STA. 485		FED. AID PROJECT		
FED. ROAD DIST. NO. ILLINOIS		CONTRACT NO. 7289T		
• (E53RS-T, PIRS-2)JN, TS				