


BY: _____ DATE: _____
FINAL SURVEY SURVEYED
NOTE BOOK PLOTTED
NO. AREAS CHECKED

BY: _____ DATE: _____
ORIGINAL SURVEY SURVEYED
NOTE BOOK PLOTTED
NO. AREAS CHECKED

c:\projects\d653004\woolpert_080204\3_s3\shs\shs.dwg
2/3/2005

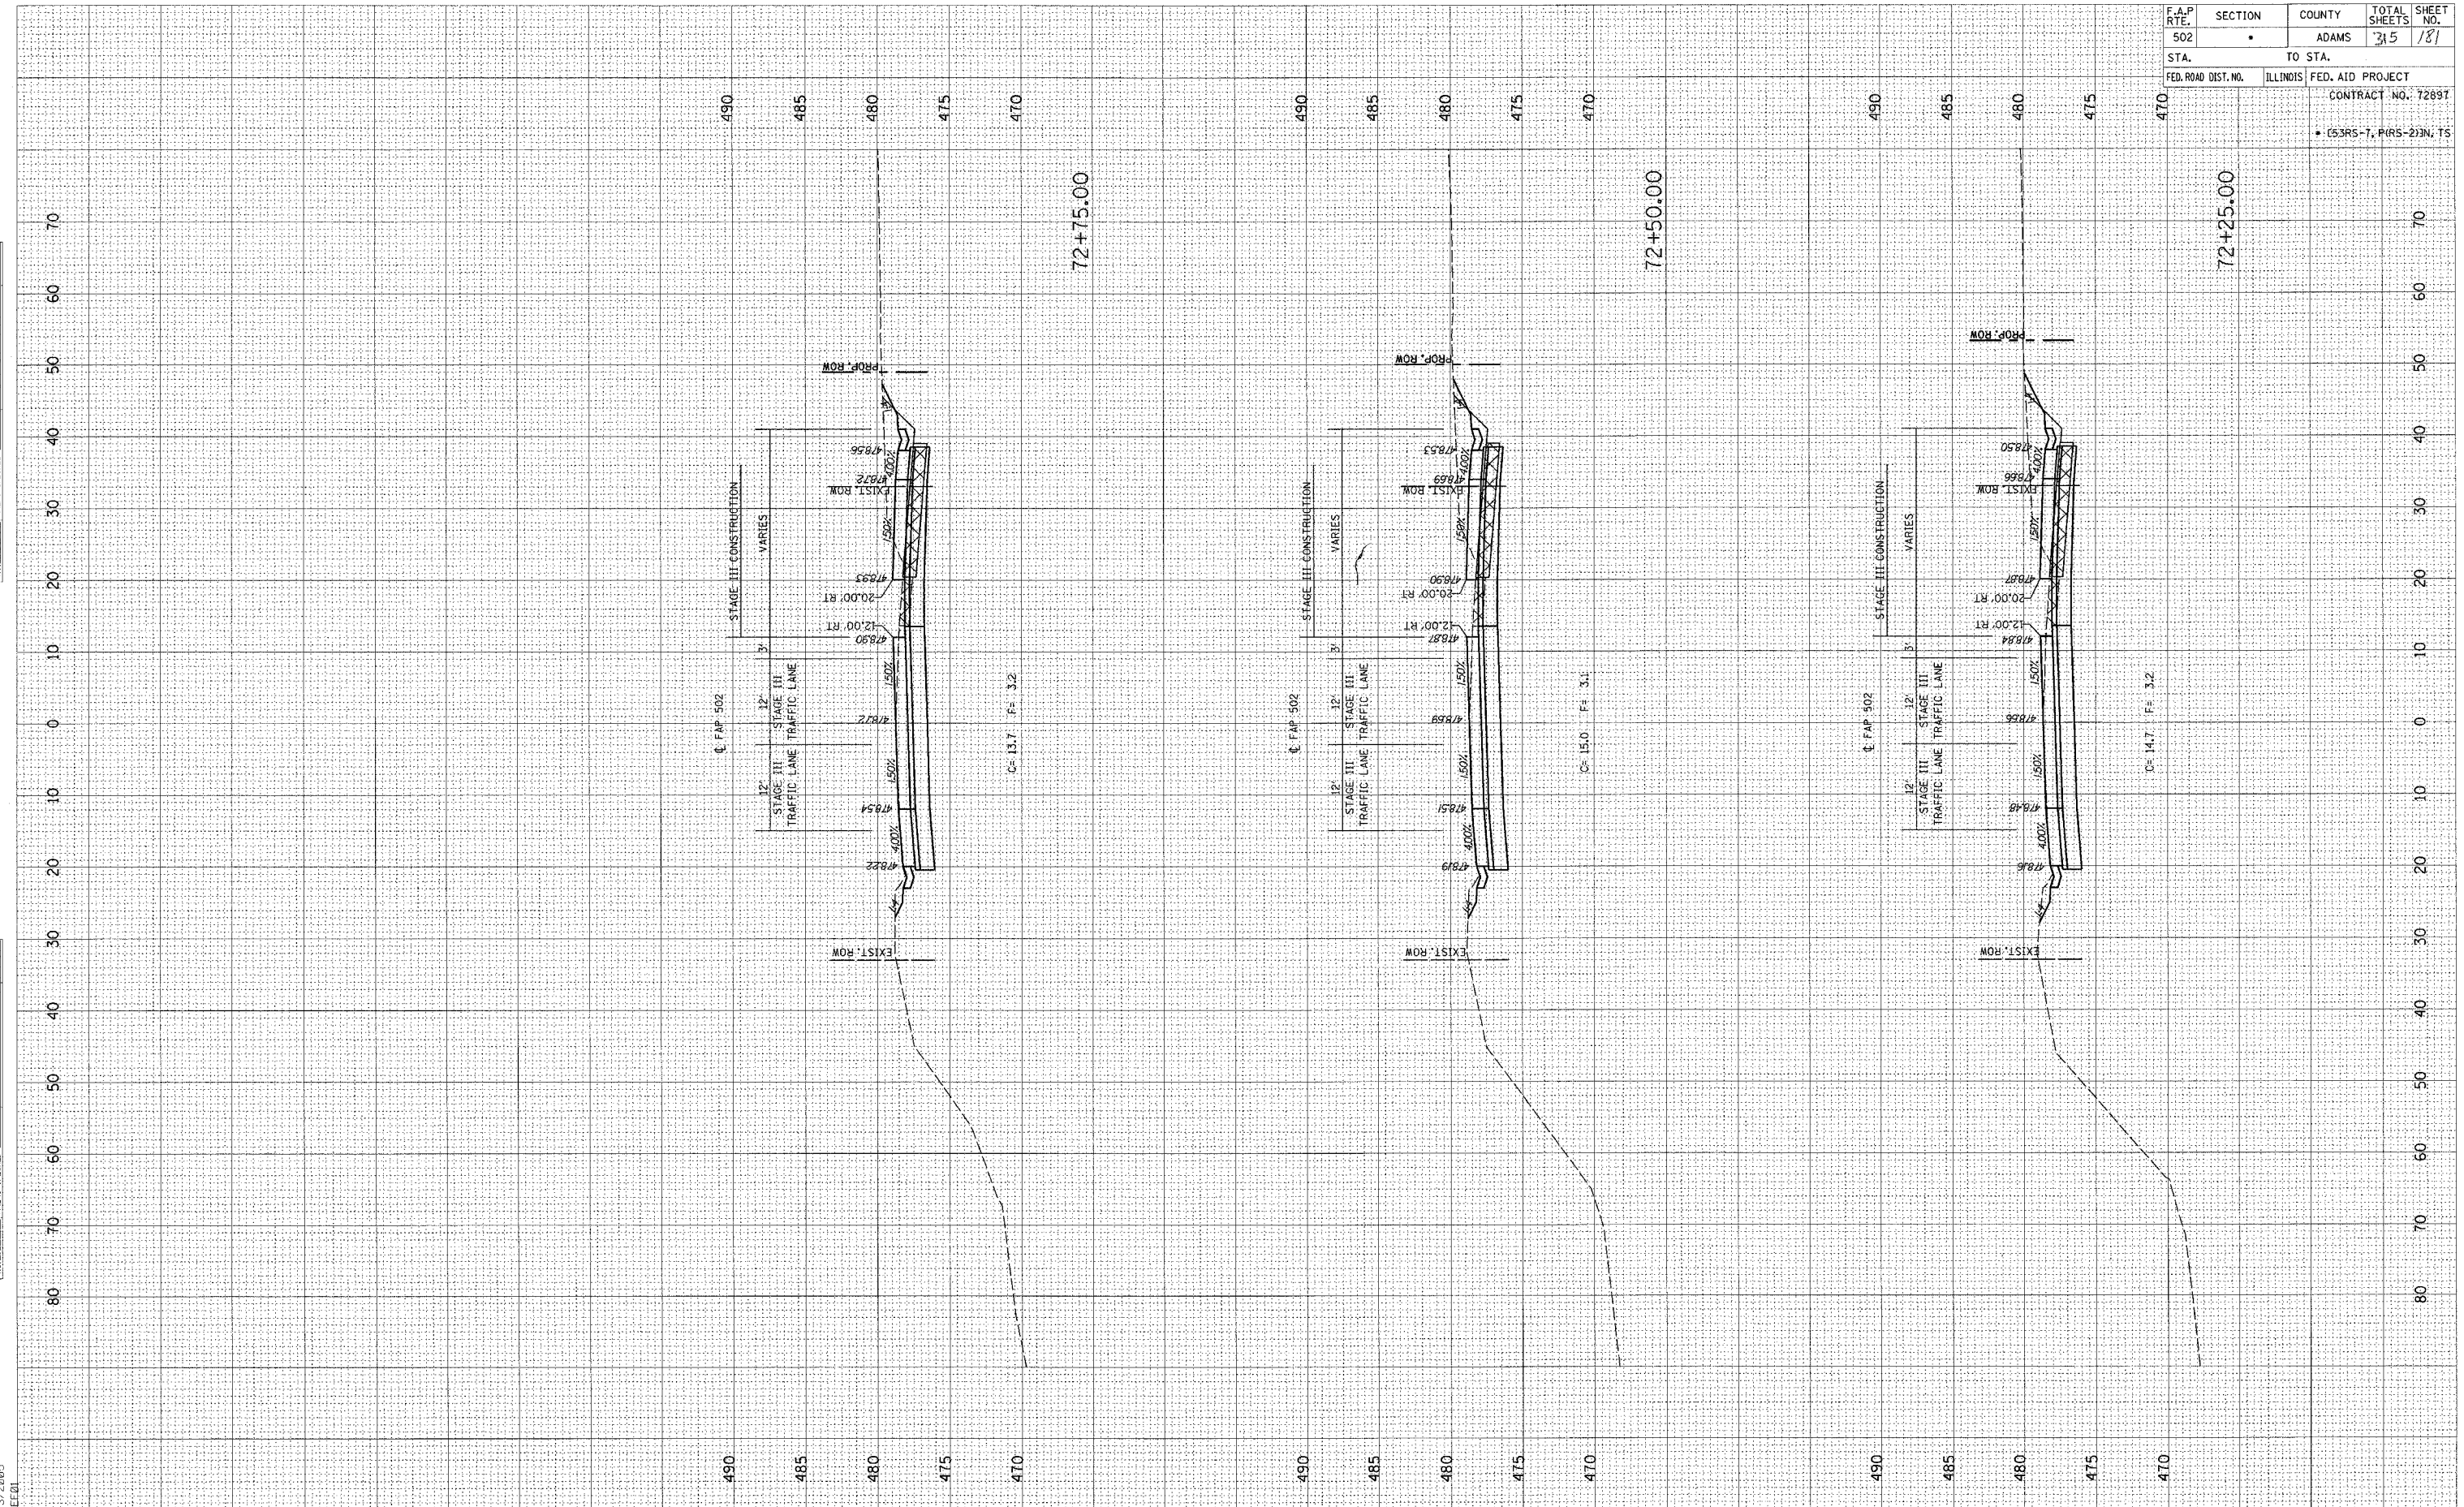

F.A.P. RTE.	SECTION	COUNTY	TOTAL SHEETS	SHEET NO.
502		ADAMS	315	181
STA. TO STA.		ILLINOIS FED. AID PROJECT		
FED. ROAD DIST. NO.		CONTRACT NO. 7269T		
• (53RS-7, PARS-2)N, TS				