


FINAL SURVEY SURVEYED PLOTTED TEMPLATE NOTE BOOK NO. DATE BT

ORIGINAL SURVEY SURVEYED PLOTTED TEMPLATE NOTE BOOK NO. DATE BT

G:\projects\0653004\woolpert_080204\S3_XSHTS.DGN 2/3/2005

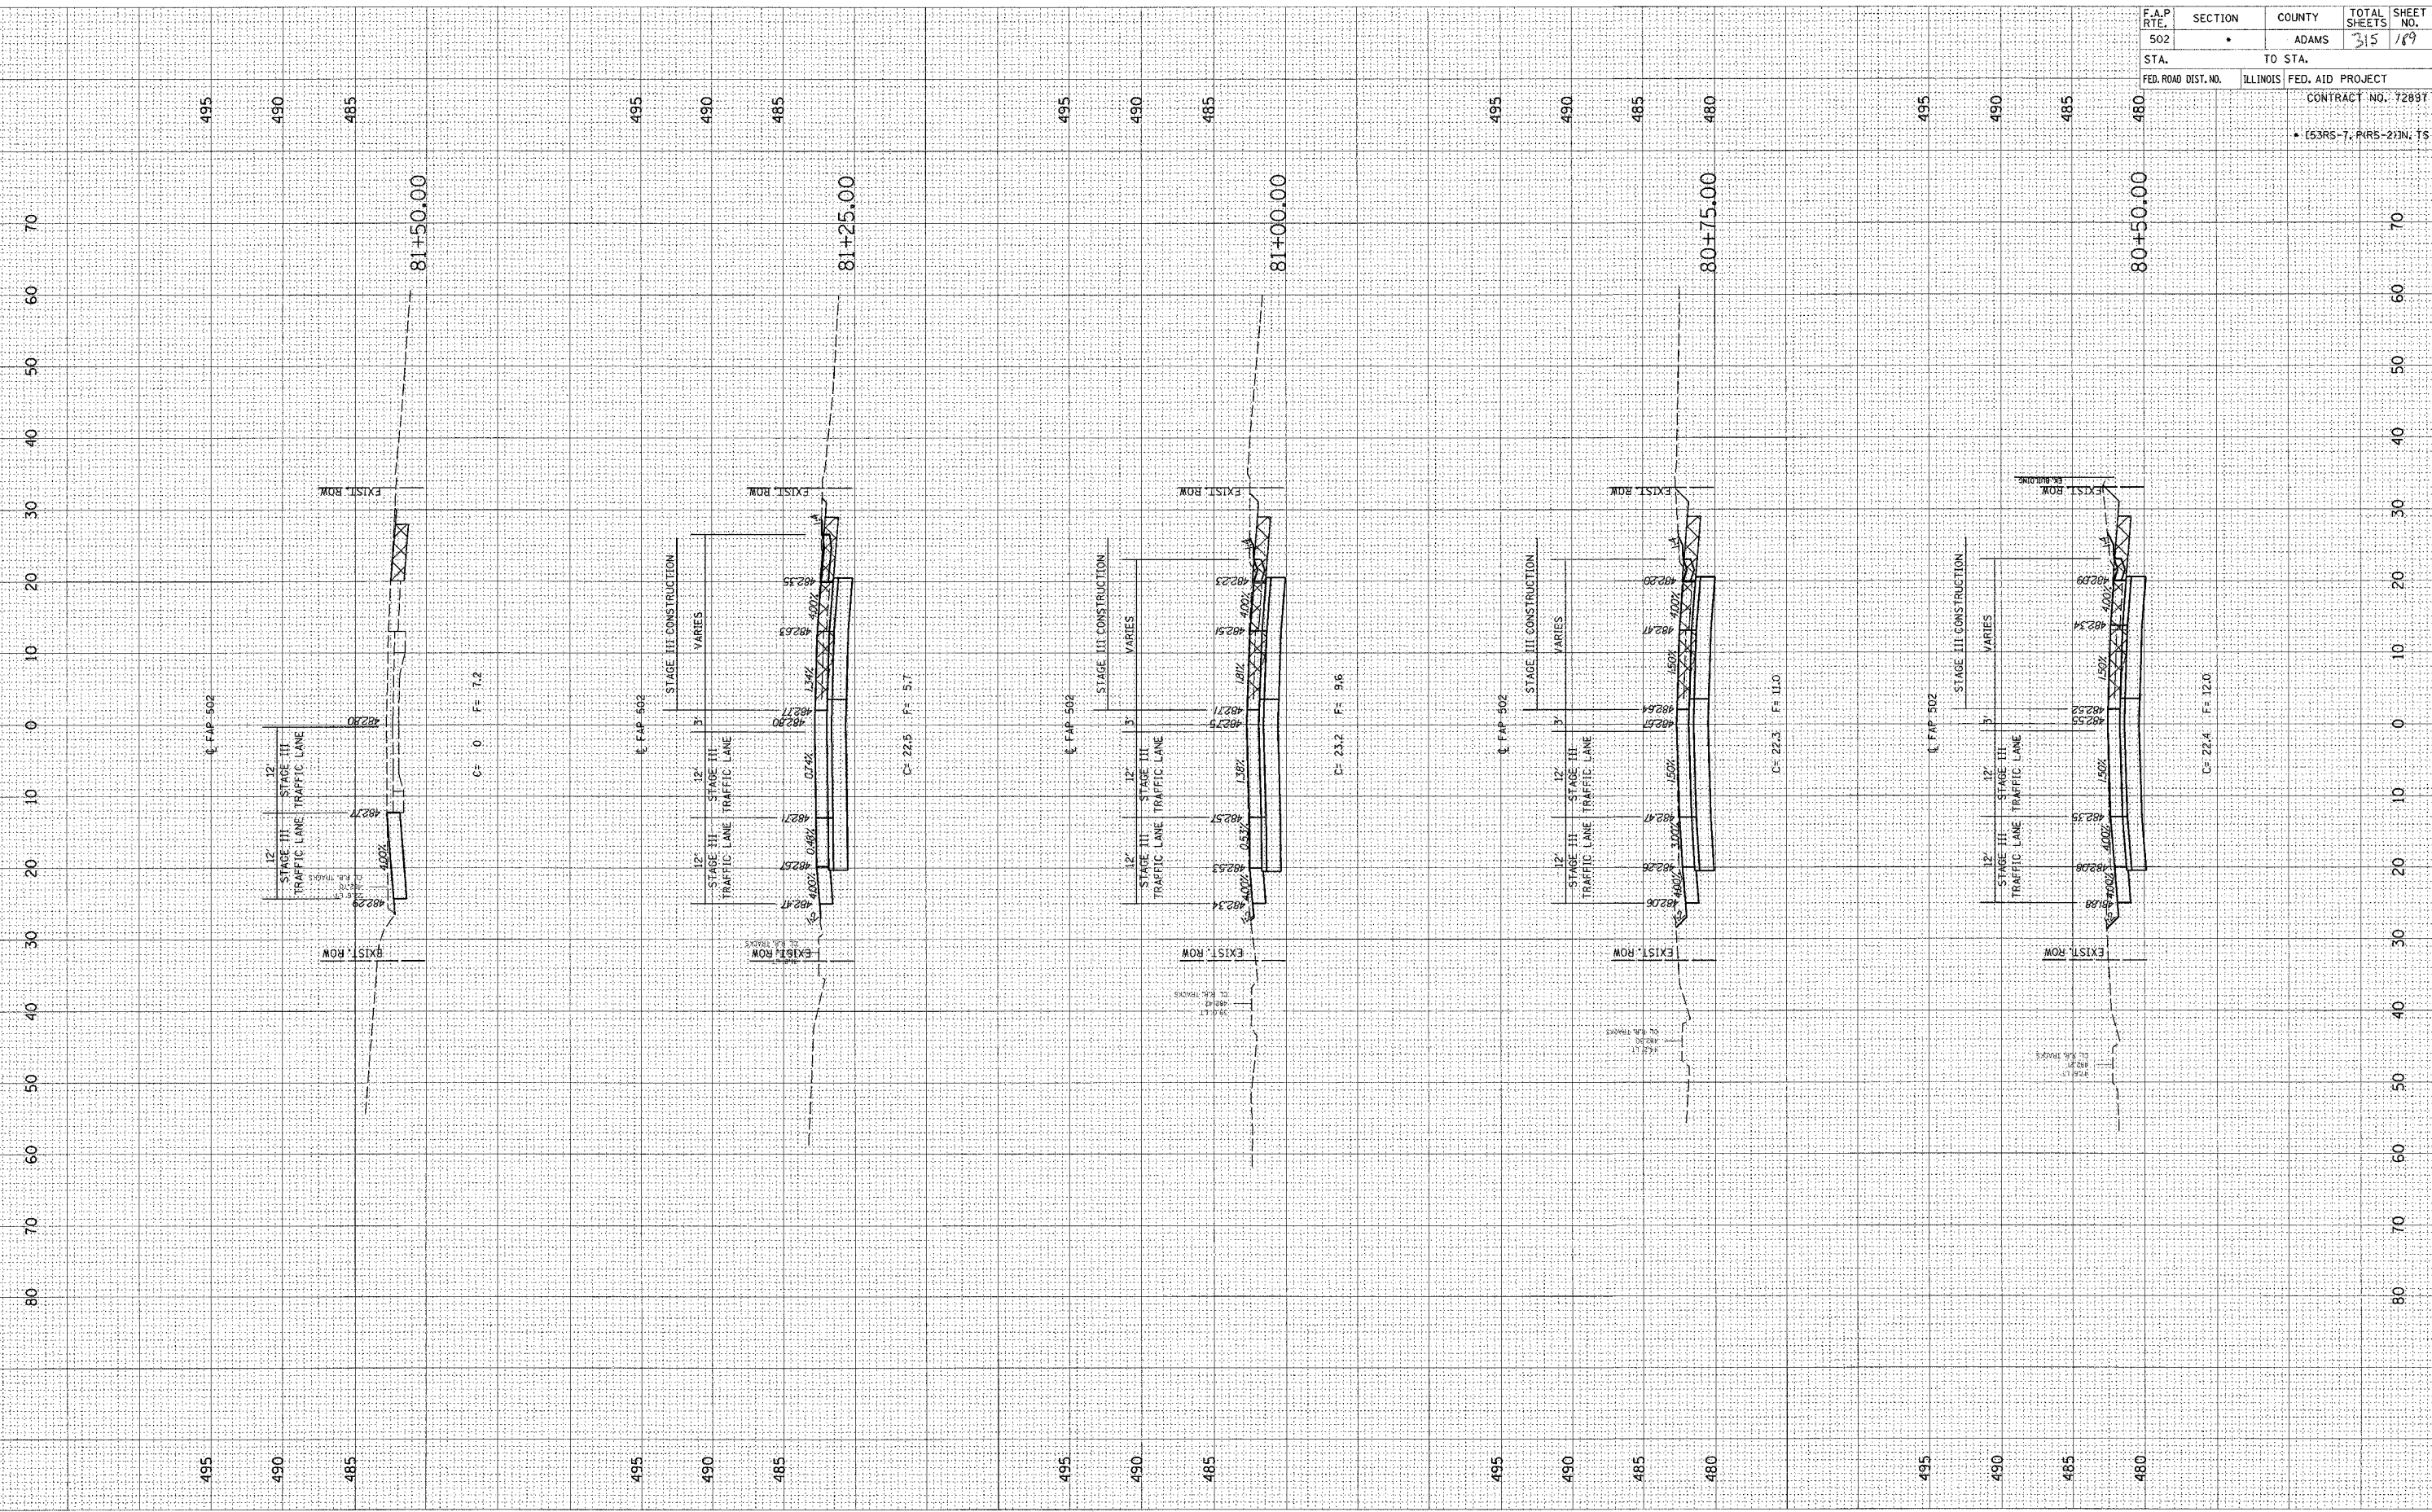

F.A.P. RTE.	SECTION	COUNTY	TOTAL SHEETS	SHEET NO.
502		ADAMS	315	189
STA. TO STA.		FED. AID PROJECT		
FED. ROAD DIST. NO.		ILLINOIS		
		CONTRACT NO. 72837		
		• (53RS-7, PARS-2)N, TS		